



Road 1 Longitudinal Section

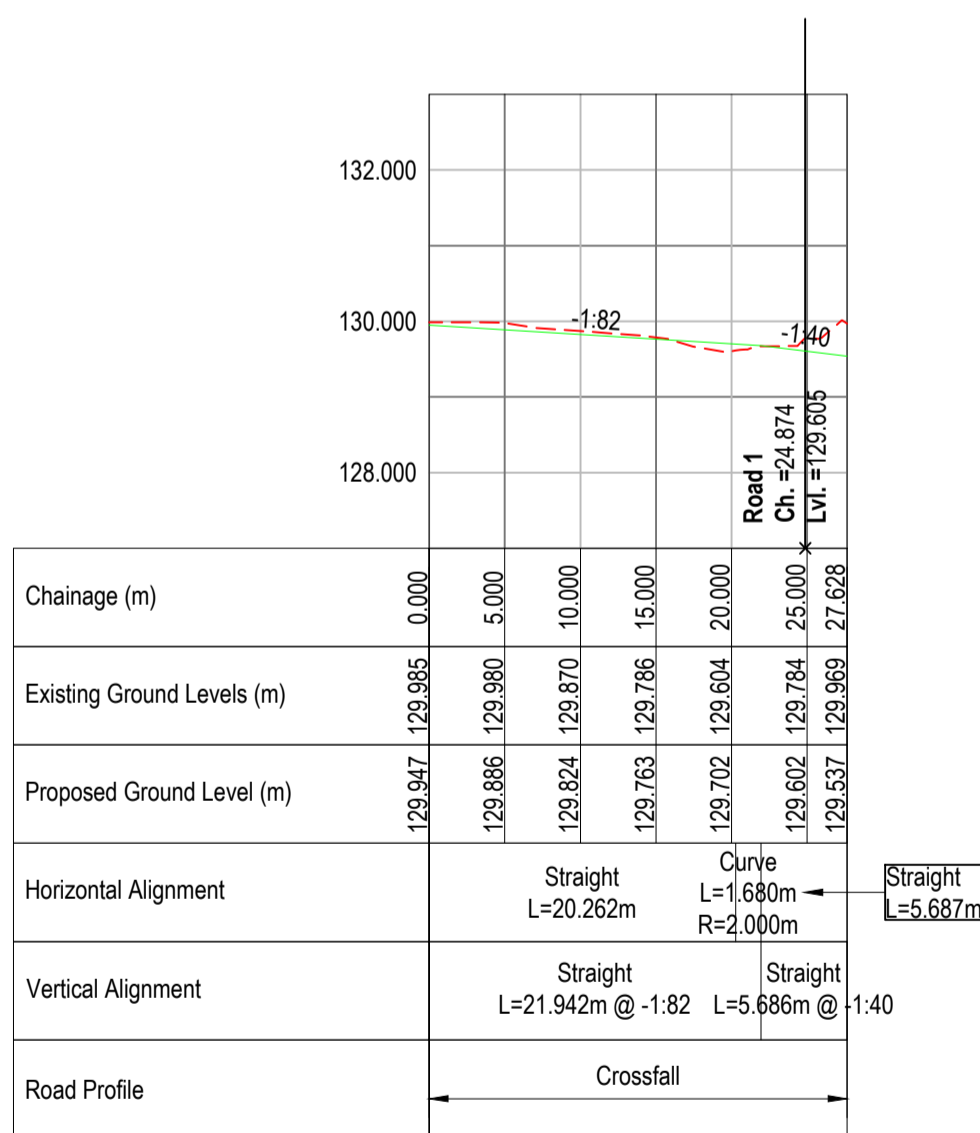

Road 2 Longitudinal Section

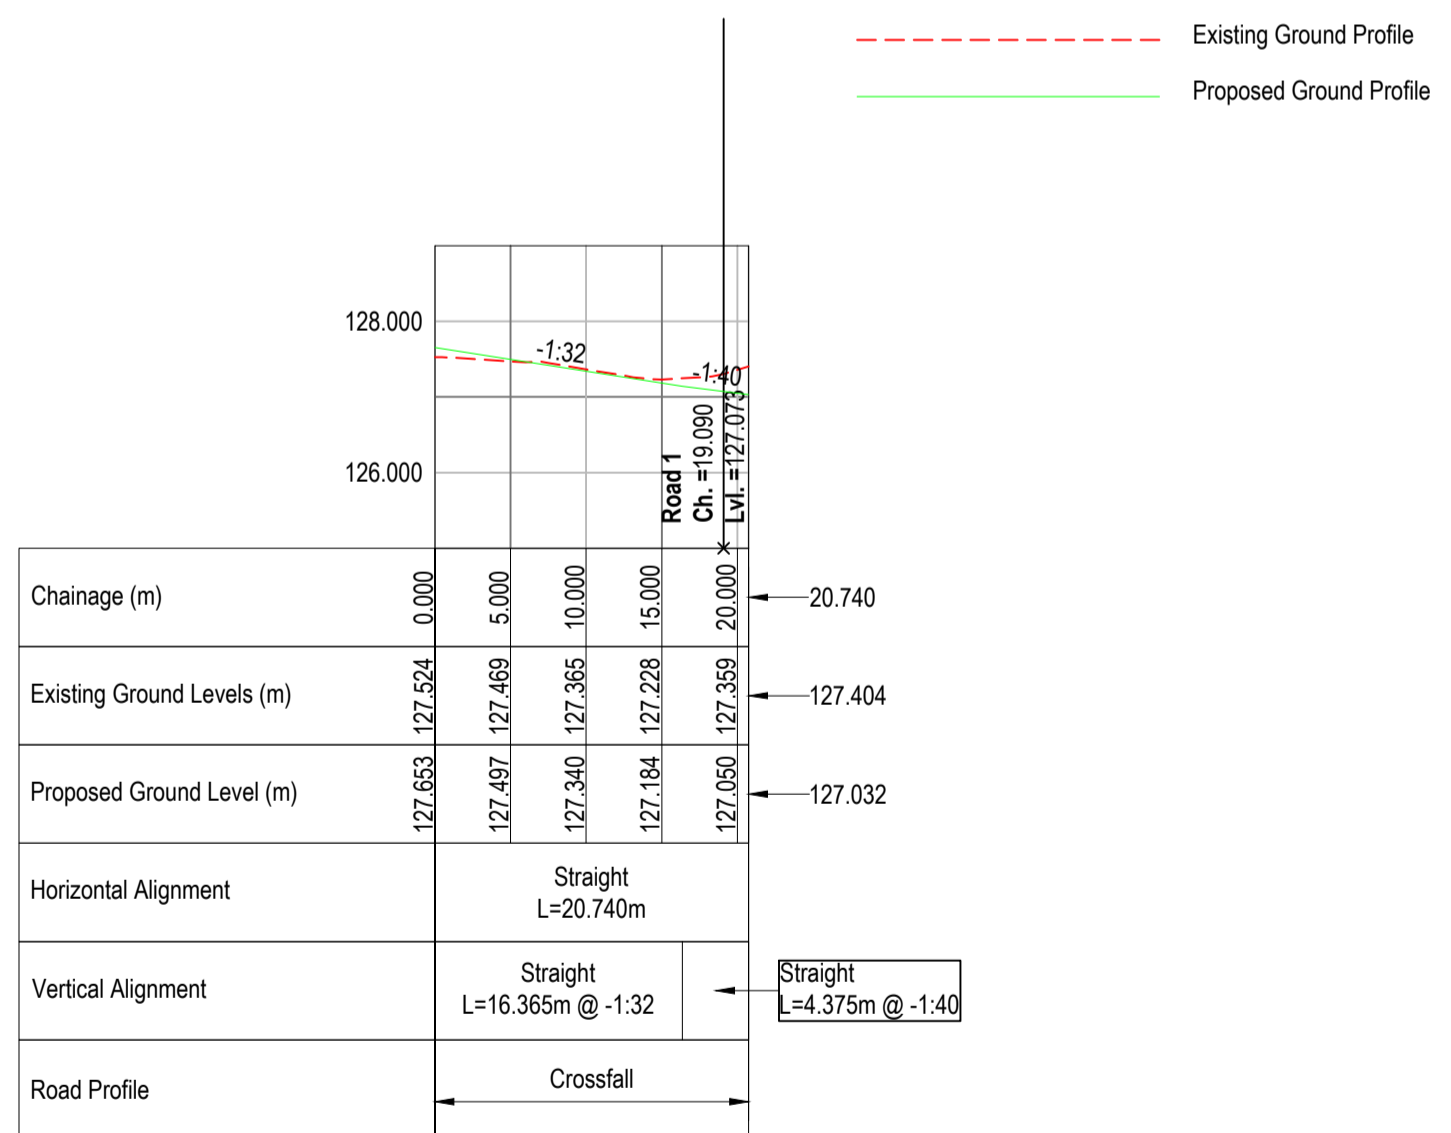

Road 3 Longitudinal Section

P02	Updated to reflect site layout received on 11.05.26.	MA 19/05/26	LF 19/05/26	LF 19/05/26
P01	FIRST ISSUE	MA 22.12.25	LF 22.12.25	LF 22.12.25
Rev	Details	Author & Date	Checked & Date	Approved & Date
White Rose House (2 nd Floor), Northallerton Business Park, Thurston Road, Northallerton DL6 2NA				
Client				
PPJ Developments				
Project Name				
Land rear of 23-43 Moor Lane, Gomersal, Cleckheaton, BD19 4LF				
Drawing Title				
Road Longsections				
Purpose				
S3 - For Comment				
Scale	Drawn	Checked	Approved	
1:500 H 1:100 V	MA	LF	LF	
Original Size	Date	Date	Date	
A2	12.2025	12.2025	12.2025	
Drawing Number	Rev			
PV2511-APP-94-XX-DR-C-2110	P02			