
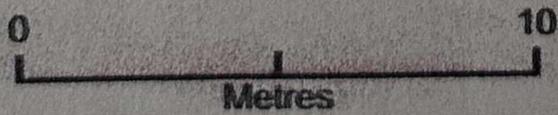


873 manchester road

FIRST CHOICE POSITION A - MIDEA 8KW UNIT (BLACK)  
OR  
POSITION B - HISENSE 10KW UNIT (GREY)

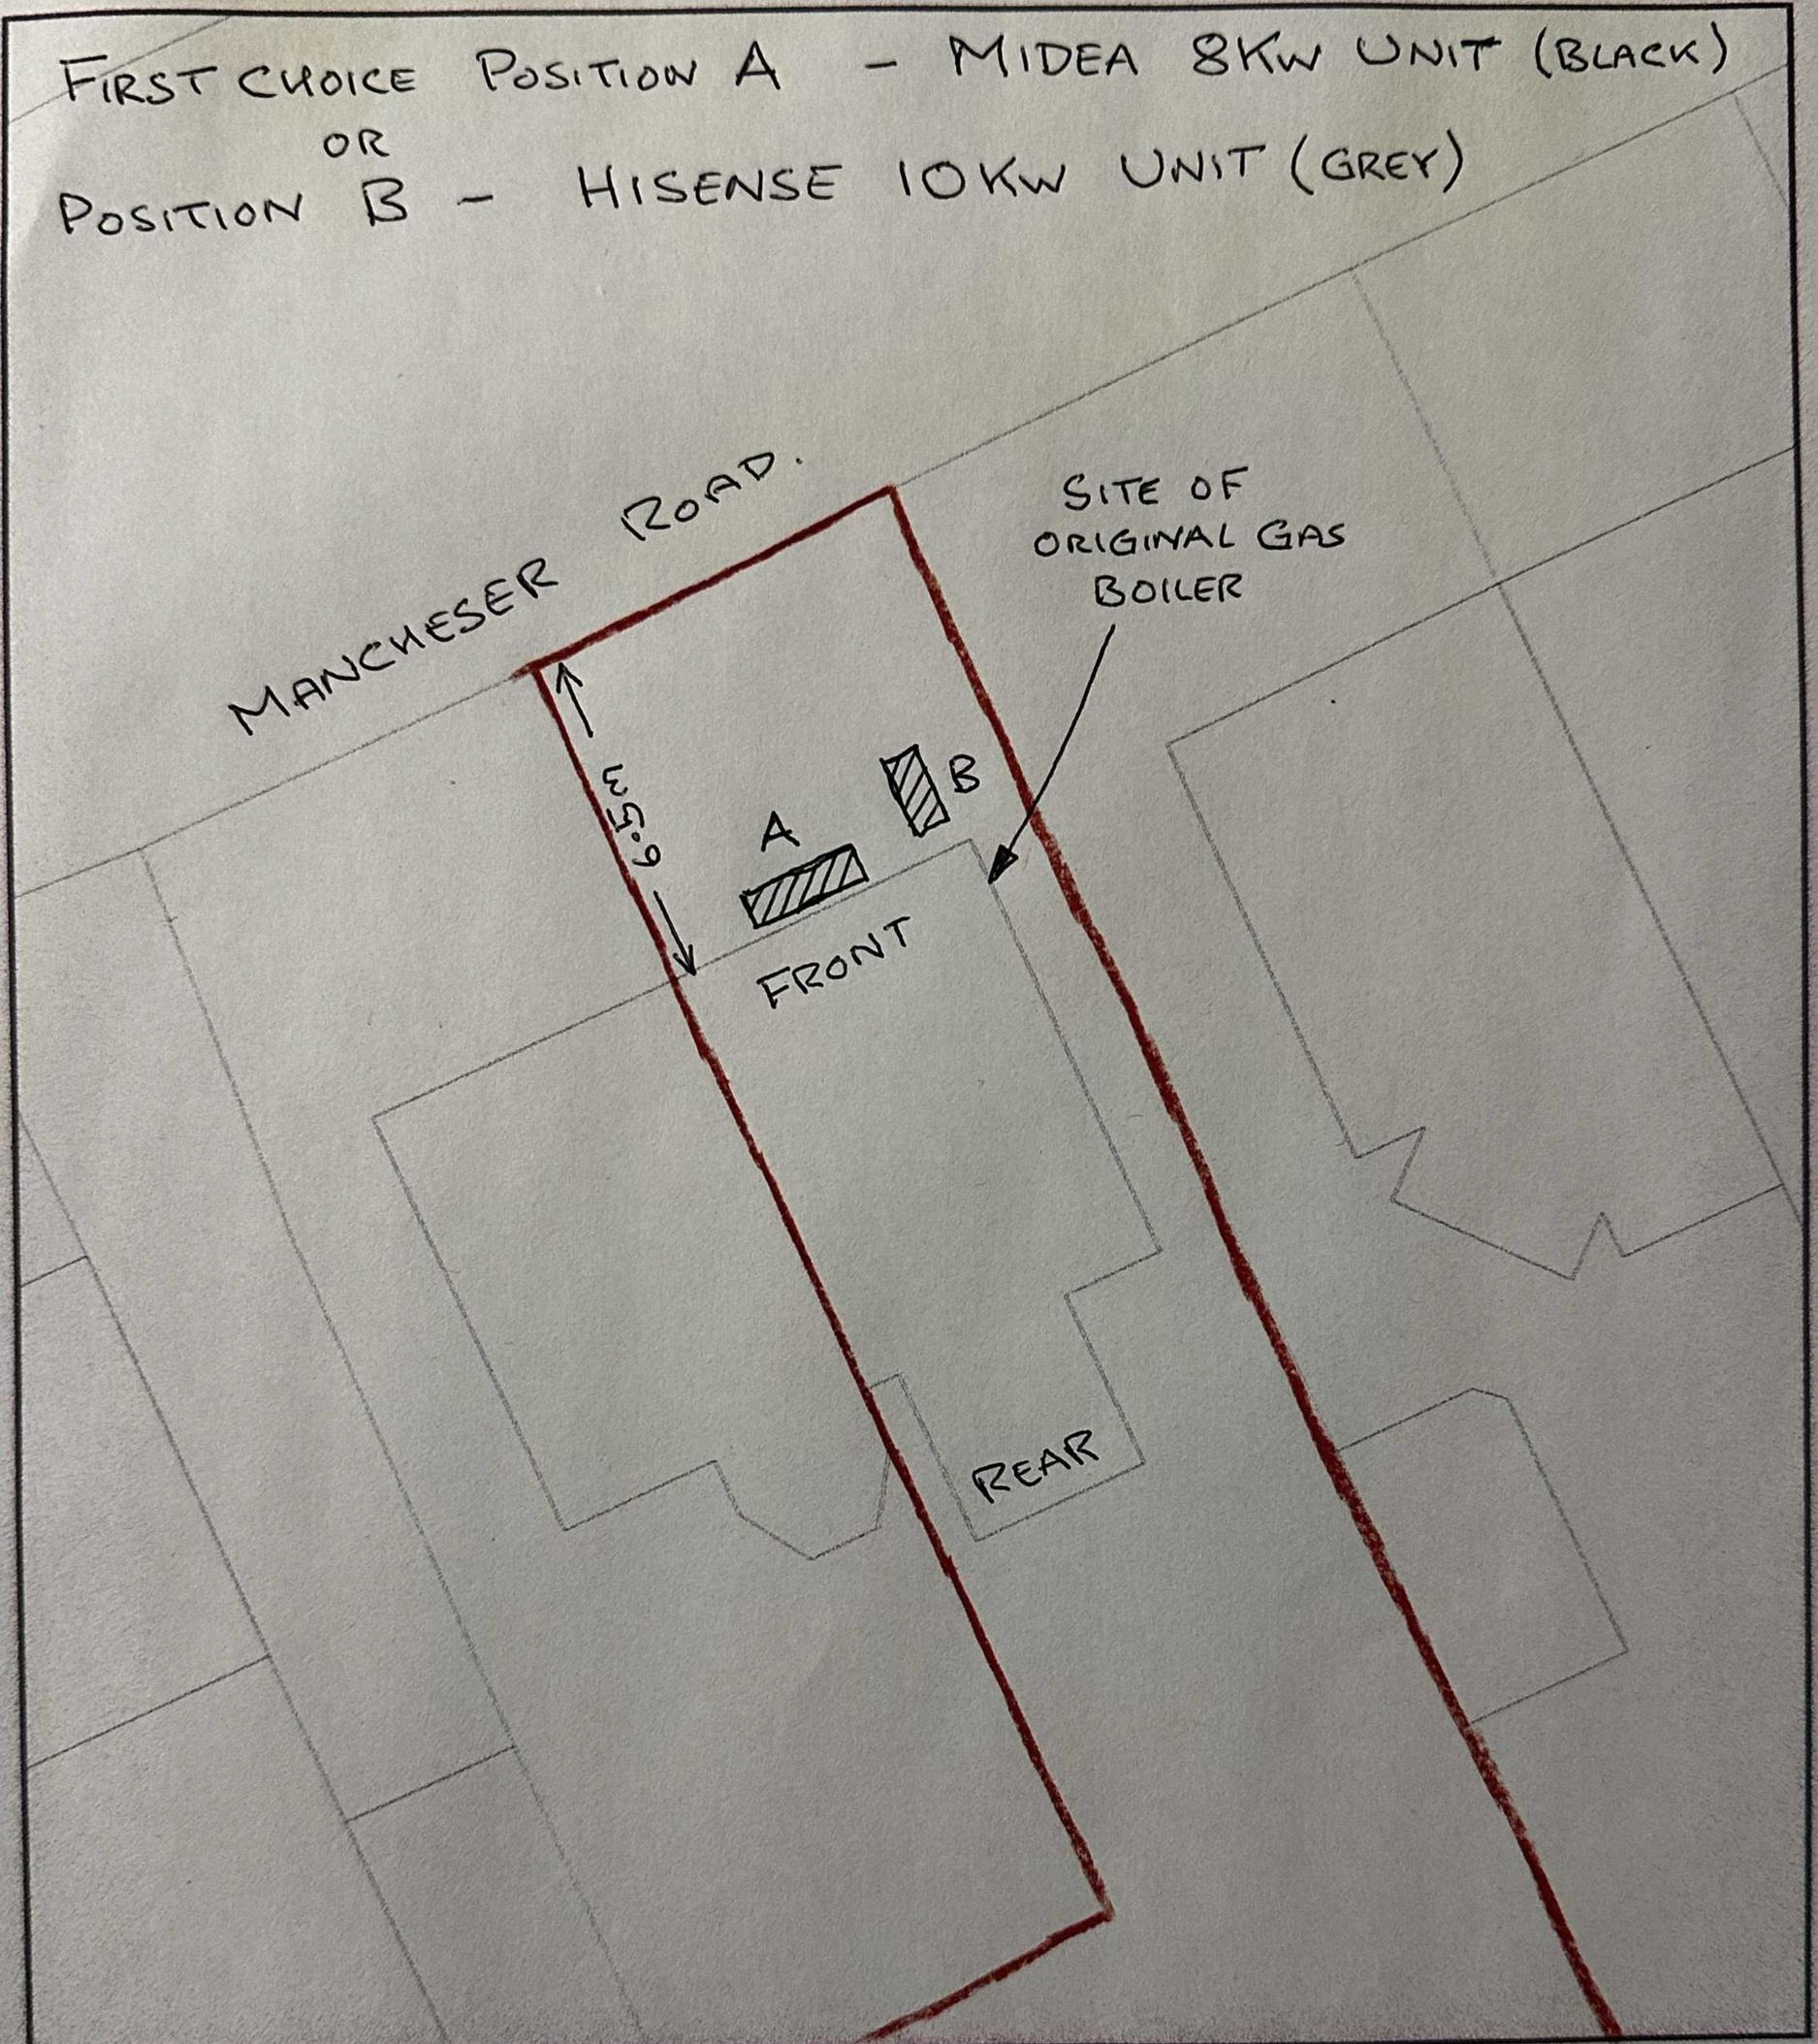

ReQestaPlan

Plan Produced for: Nigel Smith

Date Produced: 30 Sep 2025

Plan Reference Number: TQRQM/25273163800269

Scale: 1:200 @ A4