




FRONT 1:100

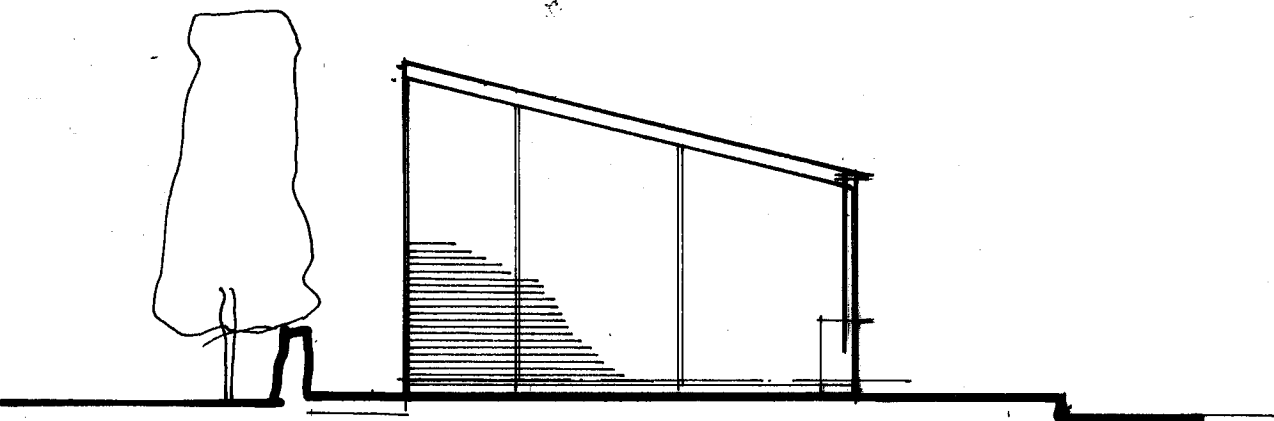


SIDE 1:100

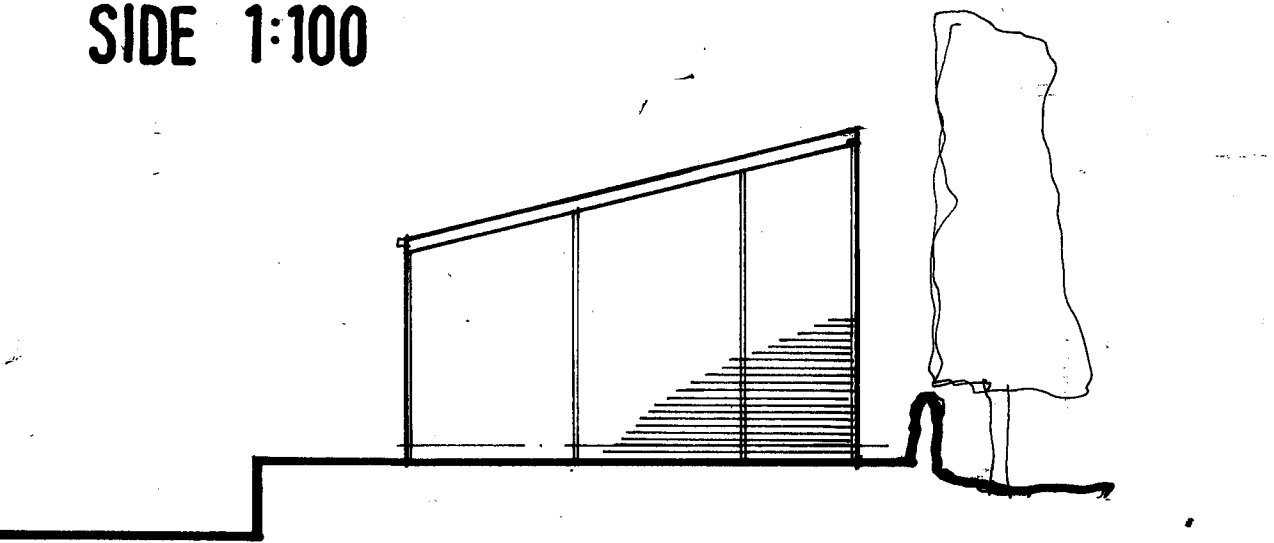


SIDE 1:100

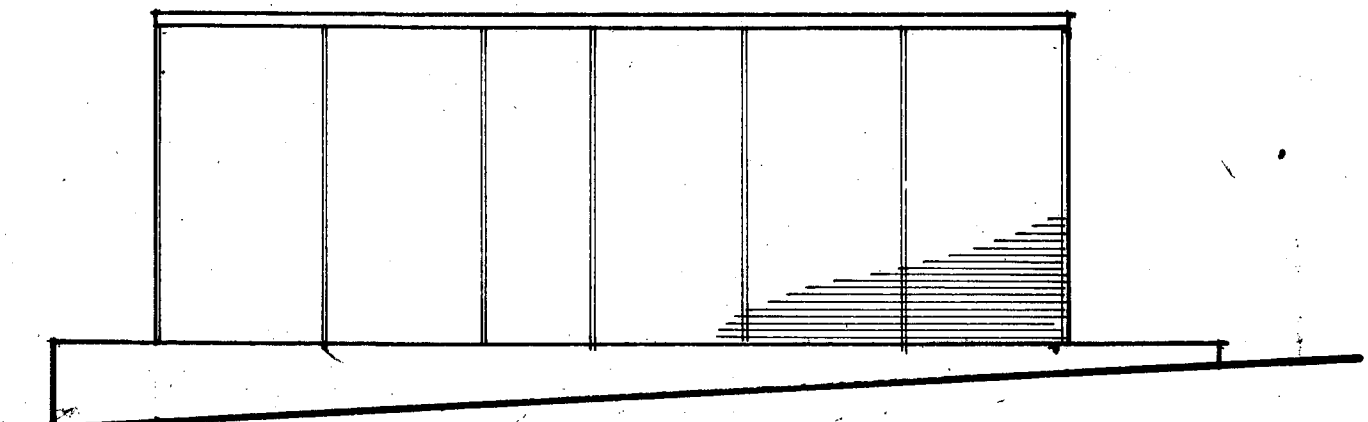

REAR 1:100

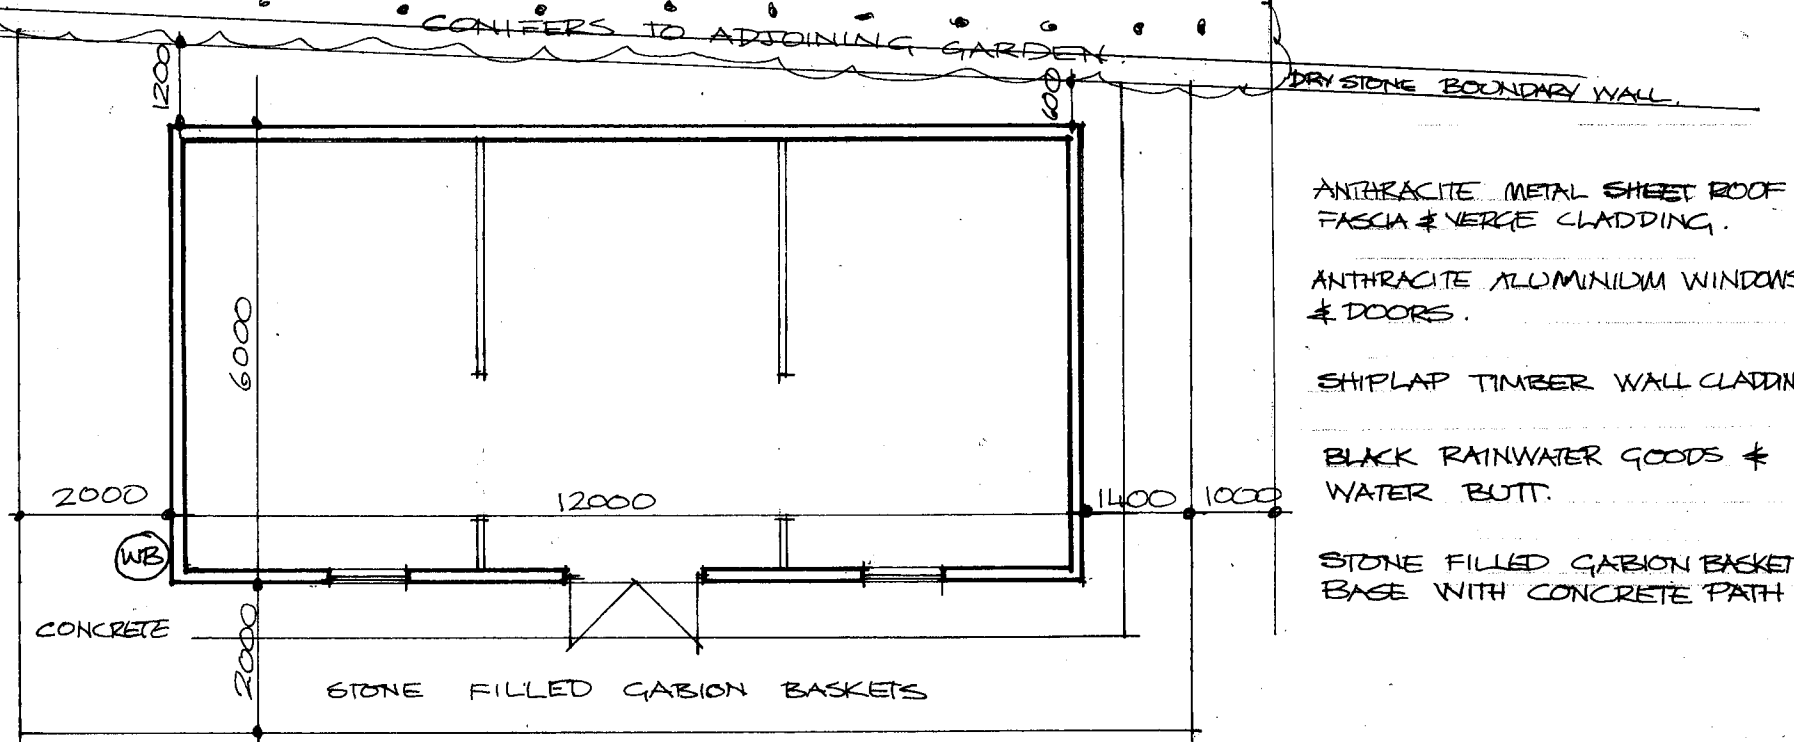

GROUND 1:100

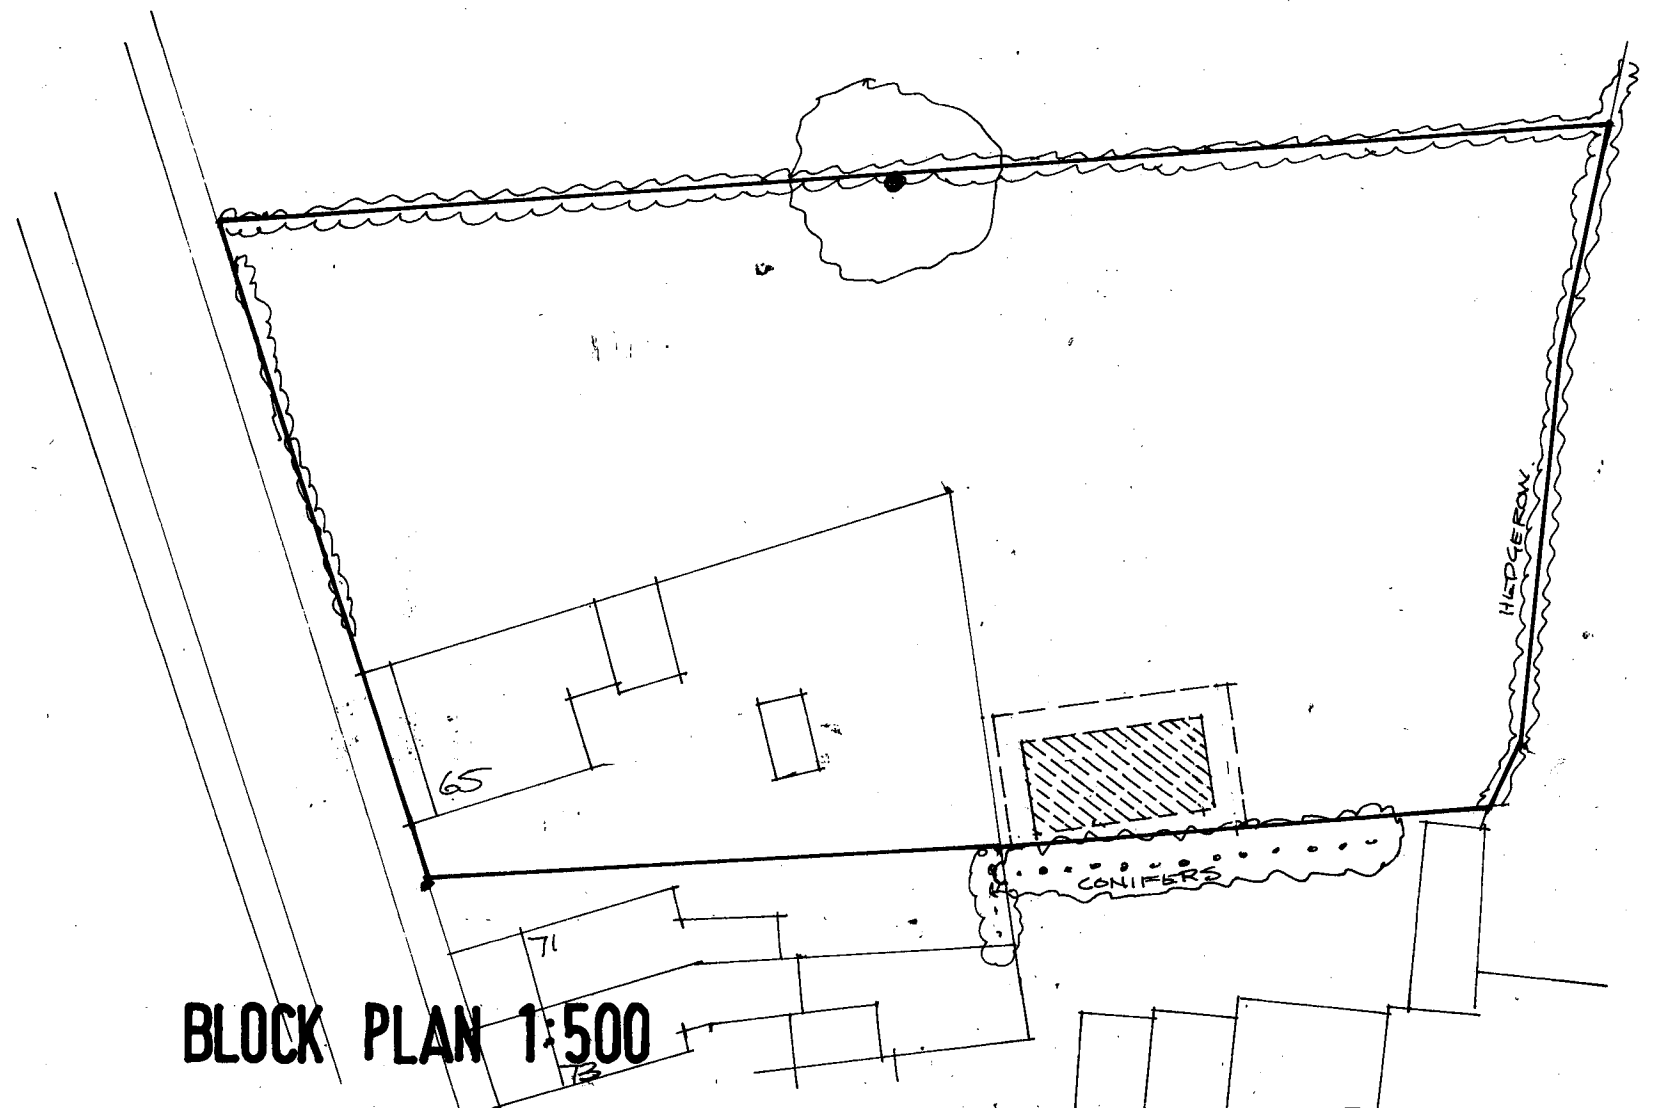

BLOCK PLAN 1:500

**SINGLE STOREY GARDEN ROOM TO
65 HUDDERSFIELD ROAD SHELLEY**

EX / PR DETAILS

HRS / 101