


EXISTING GROUND FLOOR PLAN

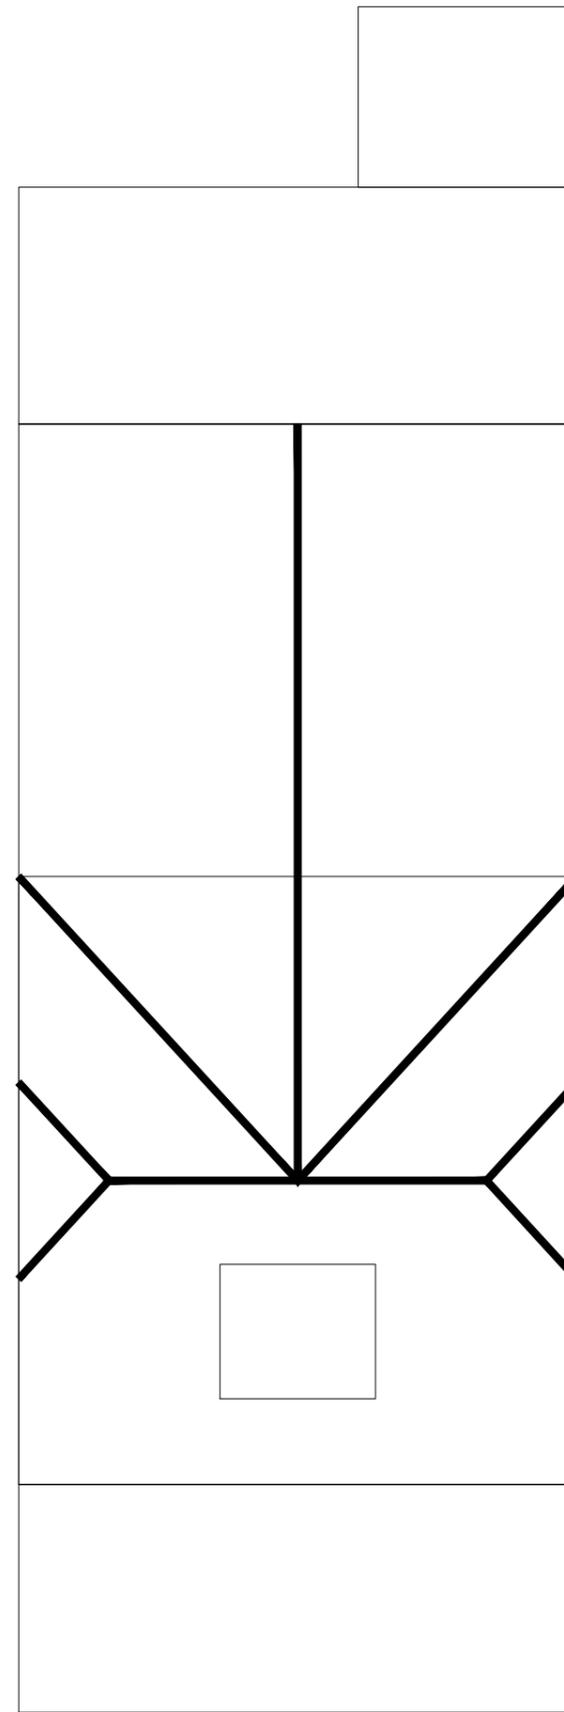

EXISTING ROOF PLAN

NOTES

This drawing is subject to a detailed building and site survey, therefore no guarantee of its accuracy can be given. This drawing has been draughted in accordance with the clients design requirements. All areas are approximate and are subject to a detailed building and site survey and further design development. All dimensions should be checked prior to commencement of construction on site. Measurements should not be taken off the drawing.

Rev	Revision	Date

JOB

PROPOSED SINGLE STOREY SIDE EXTENSION

ADDRESS

MILLYS MINI MARKER
29 RAVENSHOUSE ROAD
DEWSBURY
WF13 3QP

Mr IRSLAN ISHTIAQ

DATE	SCALE	SHEET
30.09.25	1:100	2@A3