


PROPOSED GROUND FLOOR PLAN

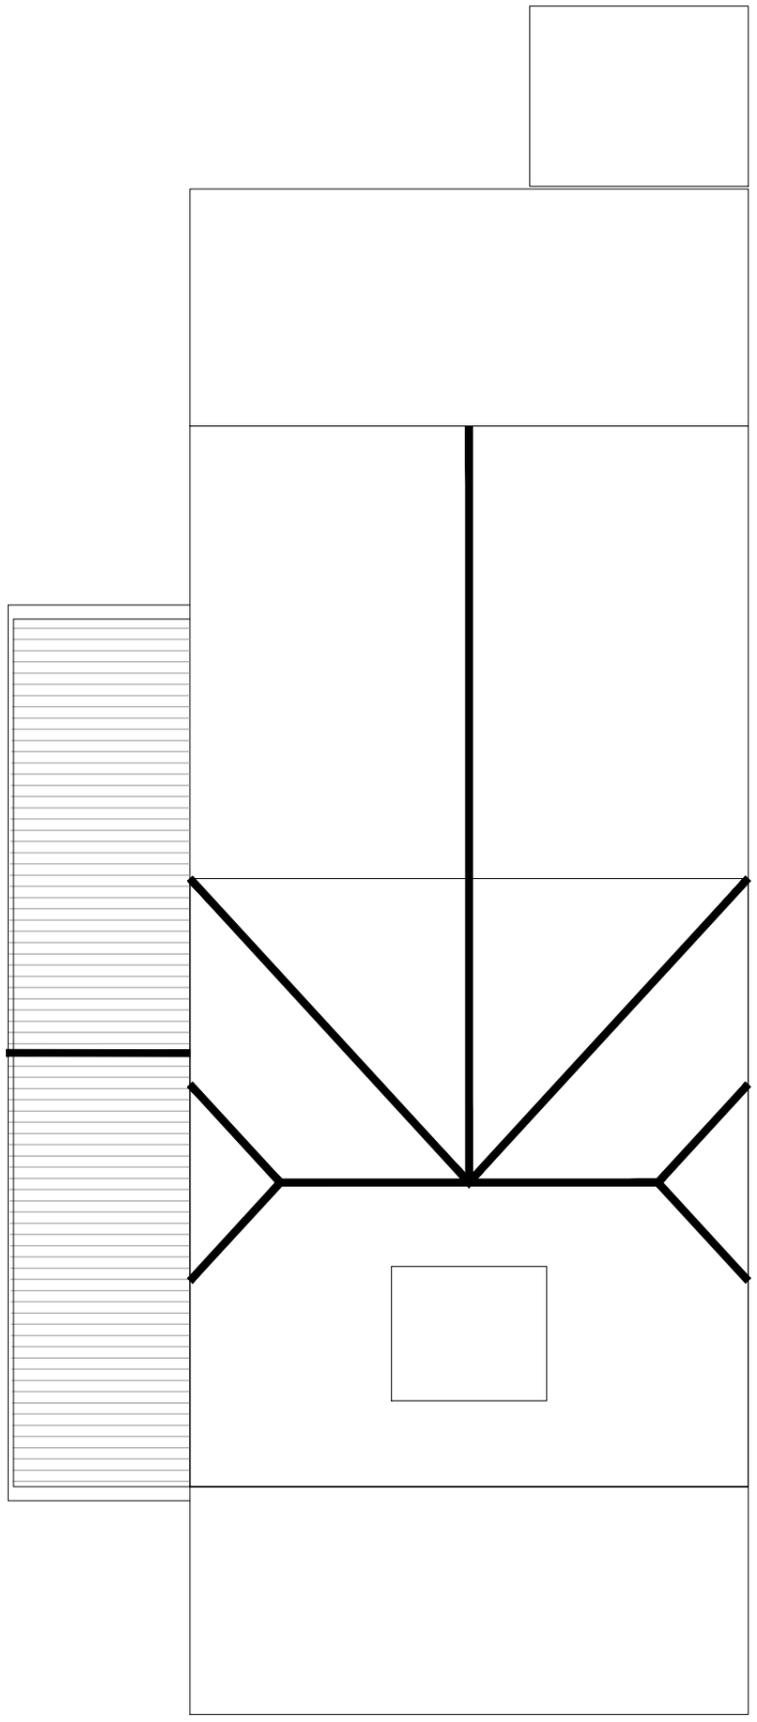

PROPOSED ROOF PLAN

NOTES
 This drawing is subject to a detailed building and site survey, therefore no guarantee of its accuracy can be given. This drawing has been draughted in accordance with the clients design requirements. All areas are approximate and are subject to a detailed building and site survey and further design development. All dimensions should be checked prior to commencement of construction on site. Measurements should not be taken off the drawing.

Rev	Revision	Date
A	Amended to Highways Comments - Setback for car parking space	03.02.22

JOB
 PROPOSED SINGLE STOREY SIDE EXTENSION

ADDRESS
 MILLYS MINI MARKER
 29 RAVENSHOUSE ROAD
 DEWSBURY
 WF13 3QP

Mr IRSLAN ISHTIAQ

DATE	SCALE	SHEET
30.09.25	1:100	3@A3