



Proposed front/west facing elevation (1:100)

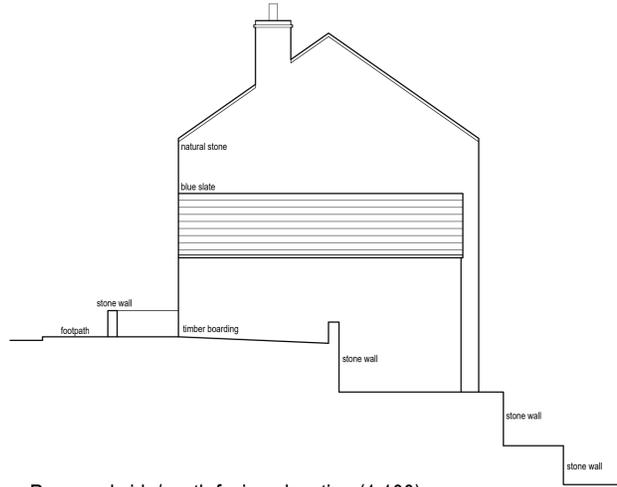

Proposed side/south facing elevation (1:100)




Proposed rear/east facing elevation (1:100)

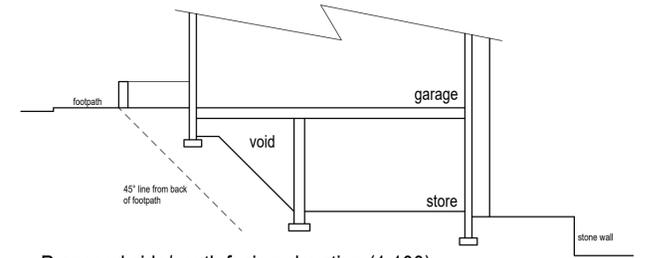


Proposed side/south facing elevation (1:100)

Notes:  
 1. Setting out to be the responsibility of contractor.  
 2. Contractor to pay particular attention to pitch of roof and headroom at stairs.  
 3. Any discrepancies to be reported to Colne Valley Design.


0m Scale 1:50 4m  
 0m Scale 1:100 8m  
 0m Scale 1:200 16m  
 0m Scale 1:500 40m  
 0m Scale 1:1250 100m  
 (When to scale of original plan bar = 8cm)

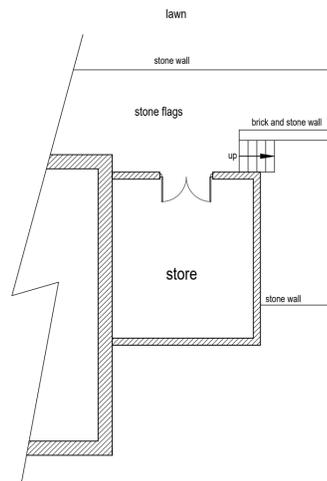

Proposed lower ground floor layout (1:100)

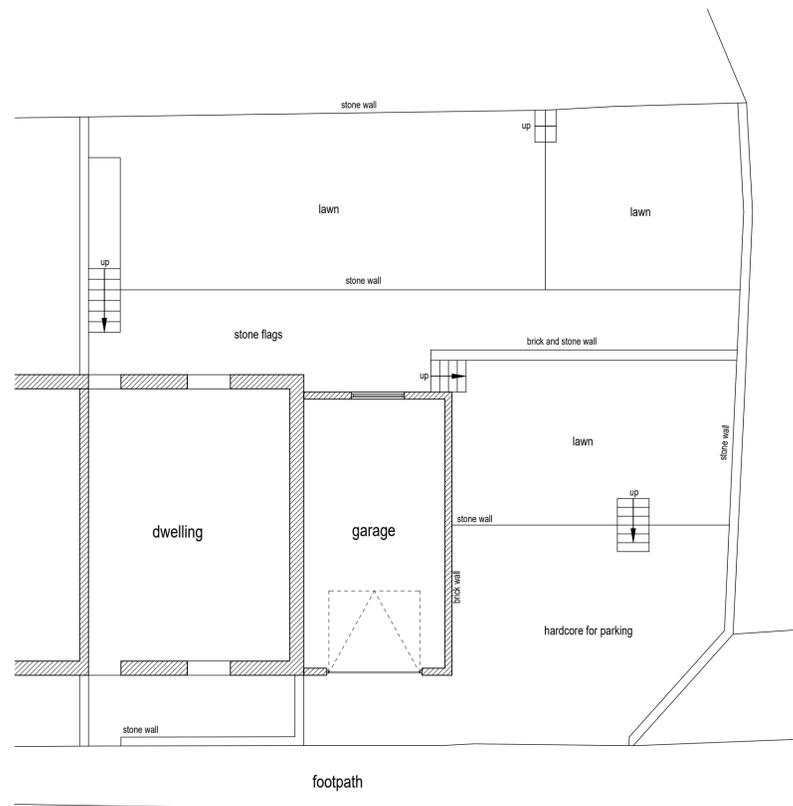

Proposed ground floor layout (1:100)

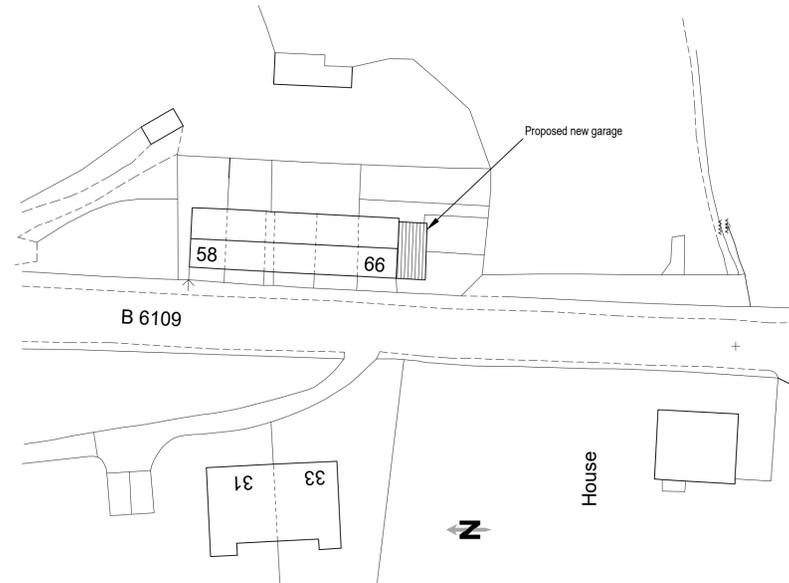

Block plan (1:500)



Colne Valley Design  
 8 Meadow Lane  
 Slaithwaite  
 Huddersfield HD7 5EX

Tel: 01484 842097  
 Mobile: 07867 803312  
 E-mail: mitchell@sbhomes.co.uk

Proprietor: S.A. Mitchell

Project  
 Replacement garage.

For  
 Mr L Sparrow.

Address  
 66 varley Road  
 Slaithwaite  
 HD7 5HL.

Title  
 Proposed layouts and elevations.

Job No.  
 25 J 37.

Drawing number  
 02.

Date  
 Sept 2025.