


Proposed Side Elevation

Scale 1:50

Grimscar Cottage
Grimescar Road
Huddersfield
HD2 2EF

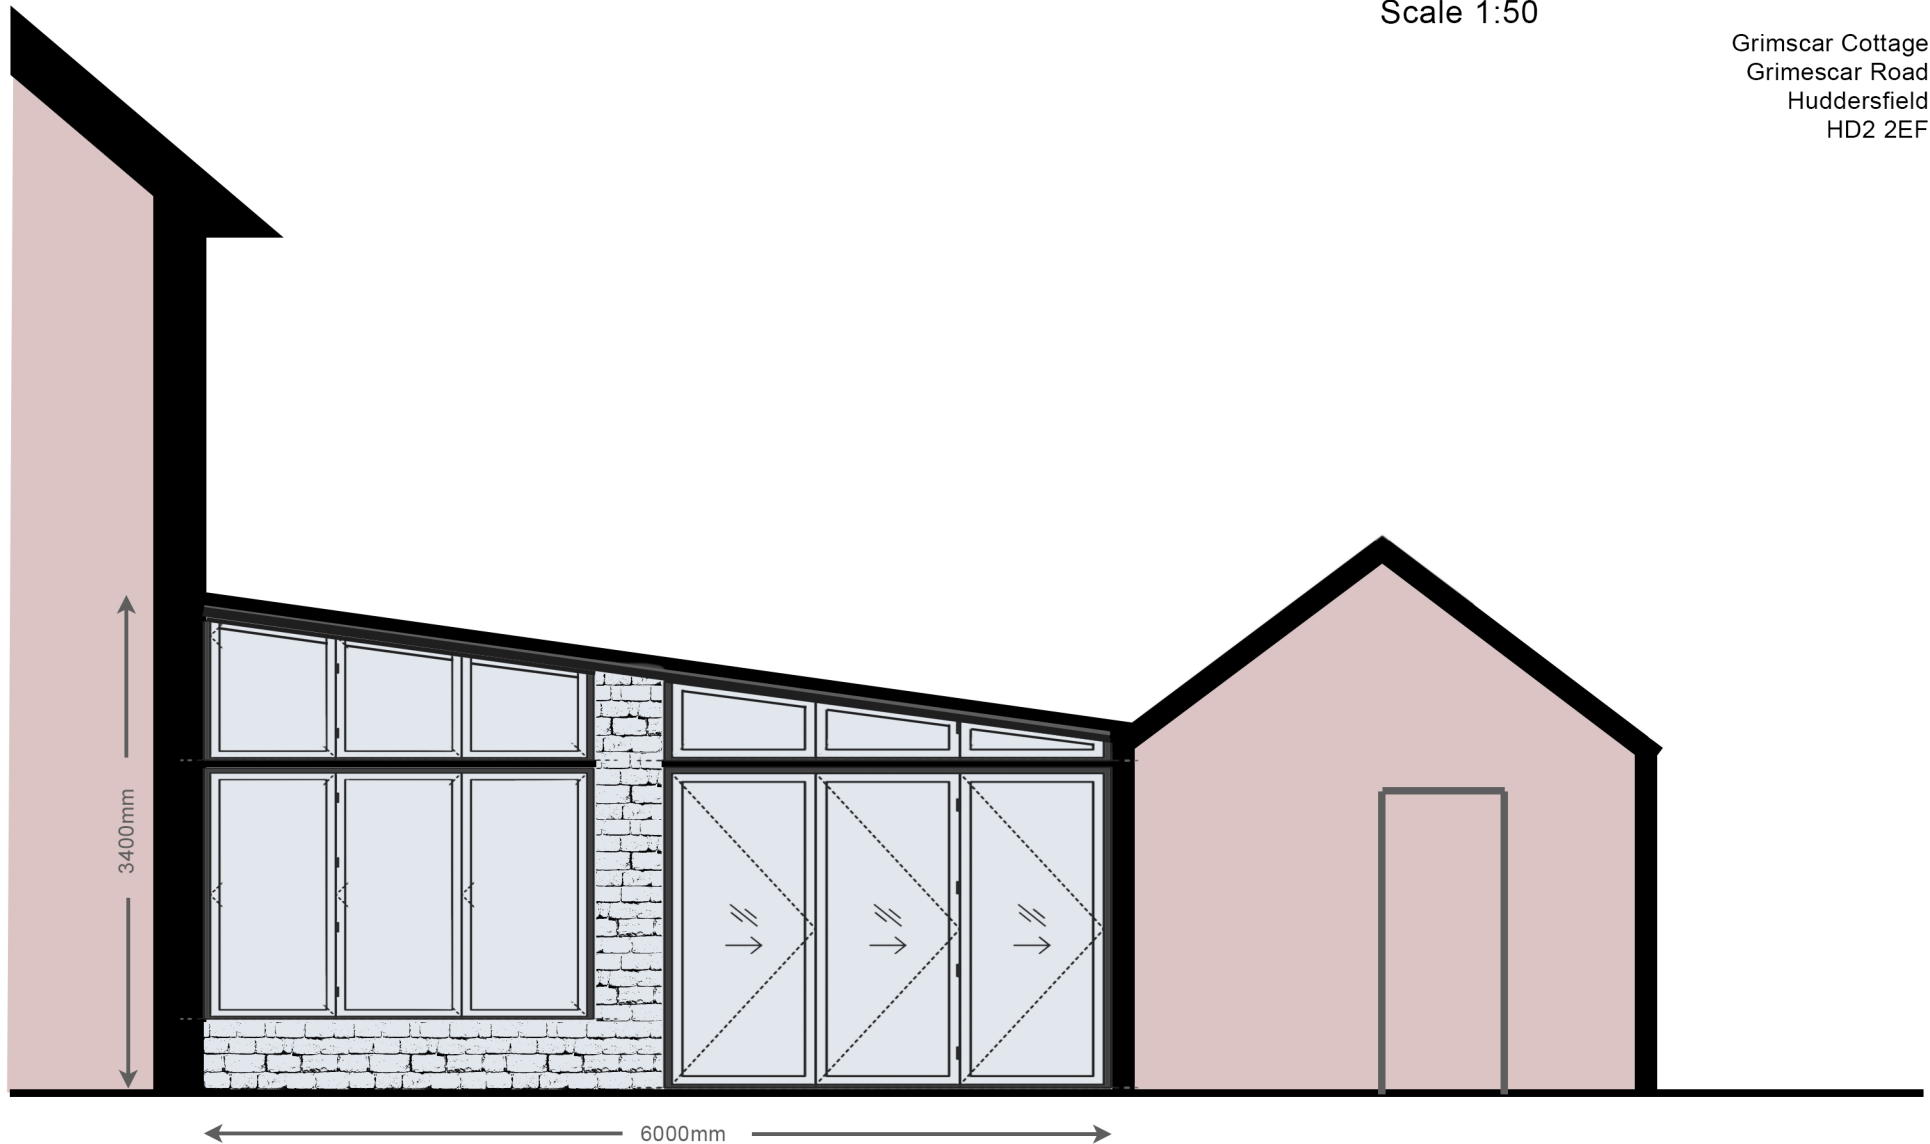

- existing buildings
- proposed conservatory