


21 Claywell Decking

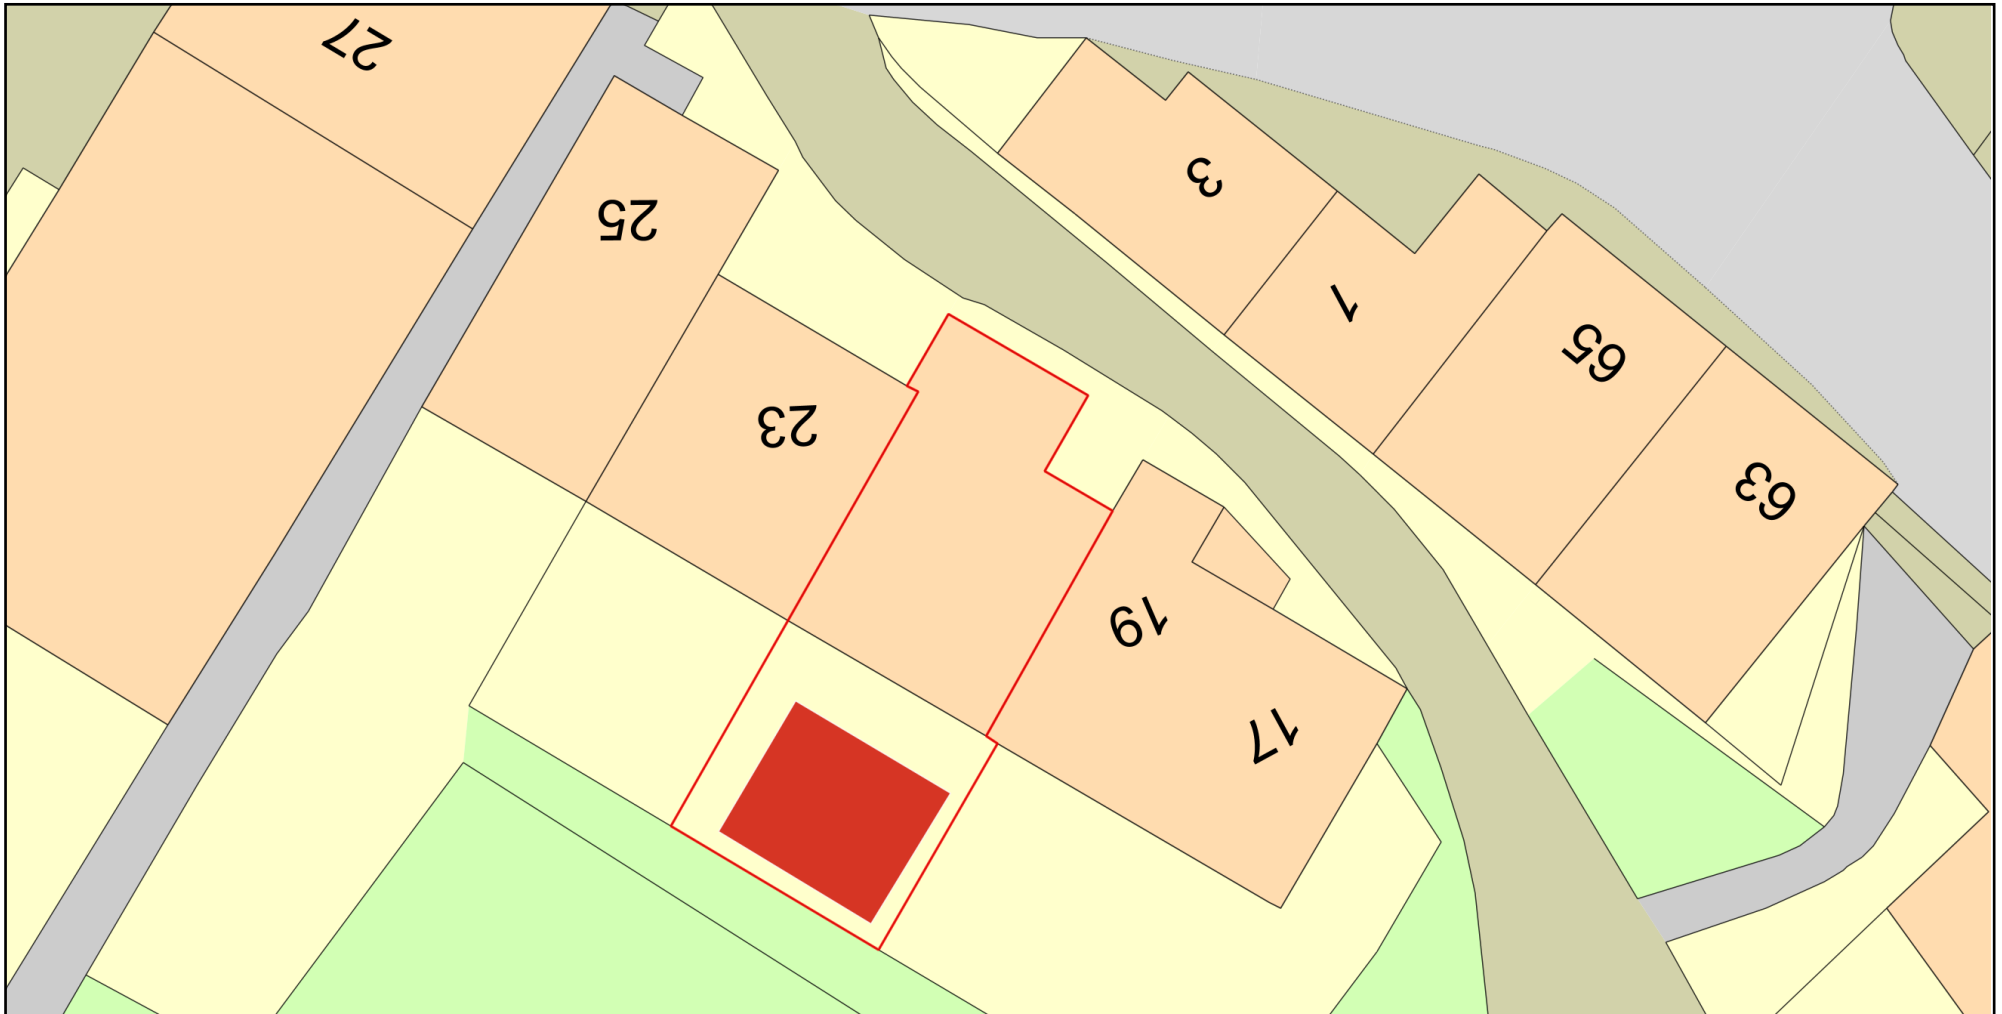

0 10
Metres



Plan Produced for: Louisa Hillaby

Date Produced: 21 Sep 2025

Plan Reference Number: TQRQM25264150509953

Scale: 1:200 @ A4

© Crown copyright and database rights 2025 OS 100042766

