


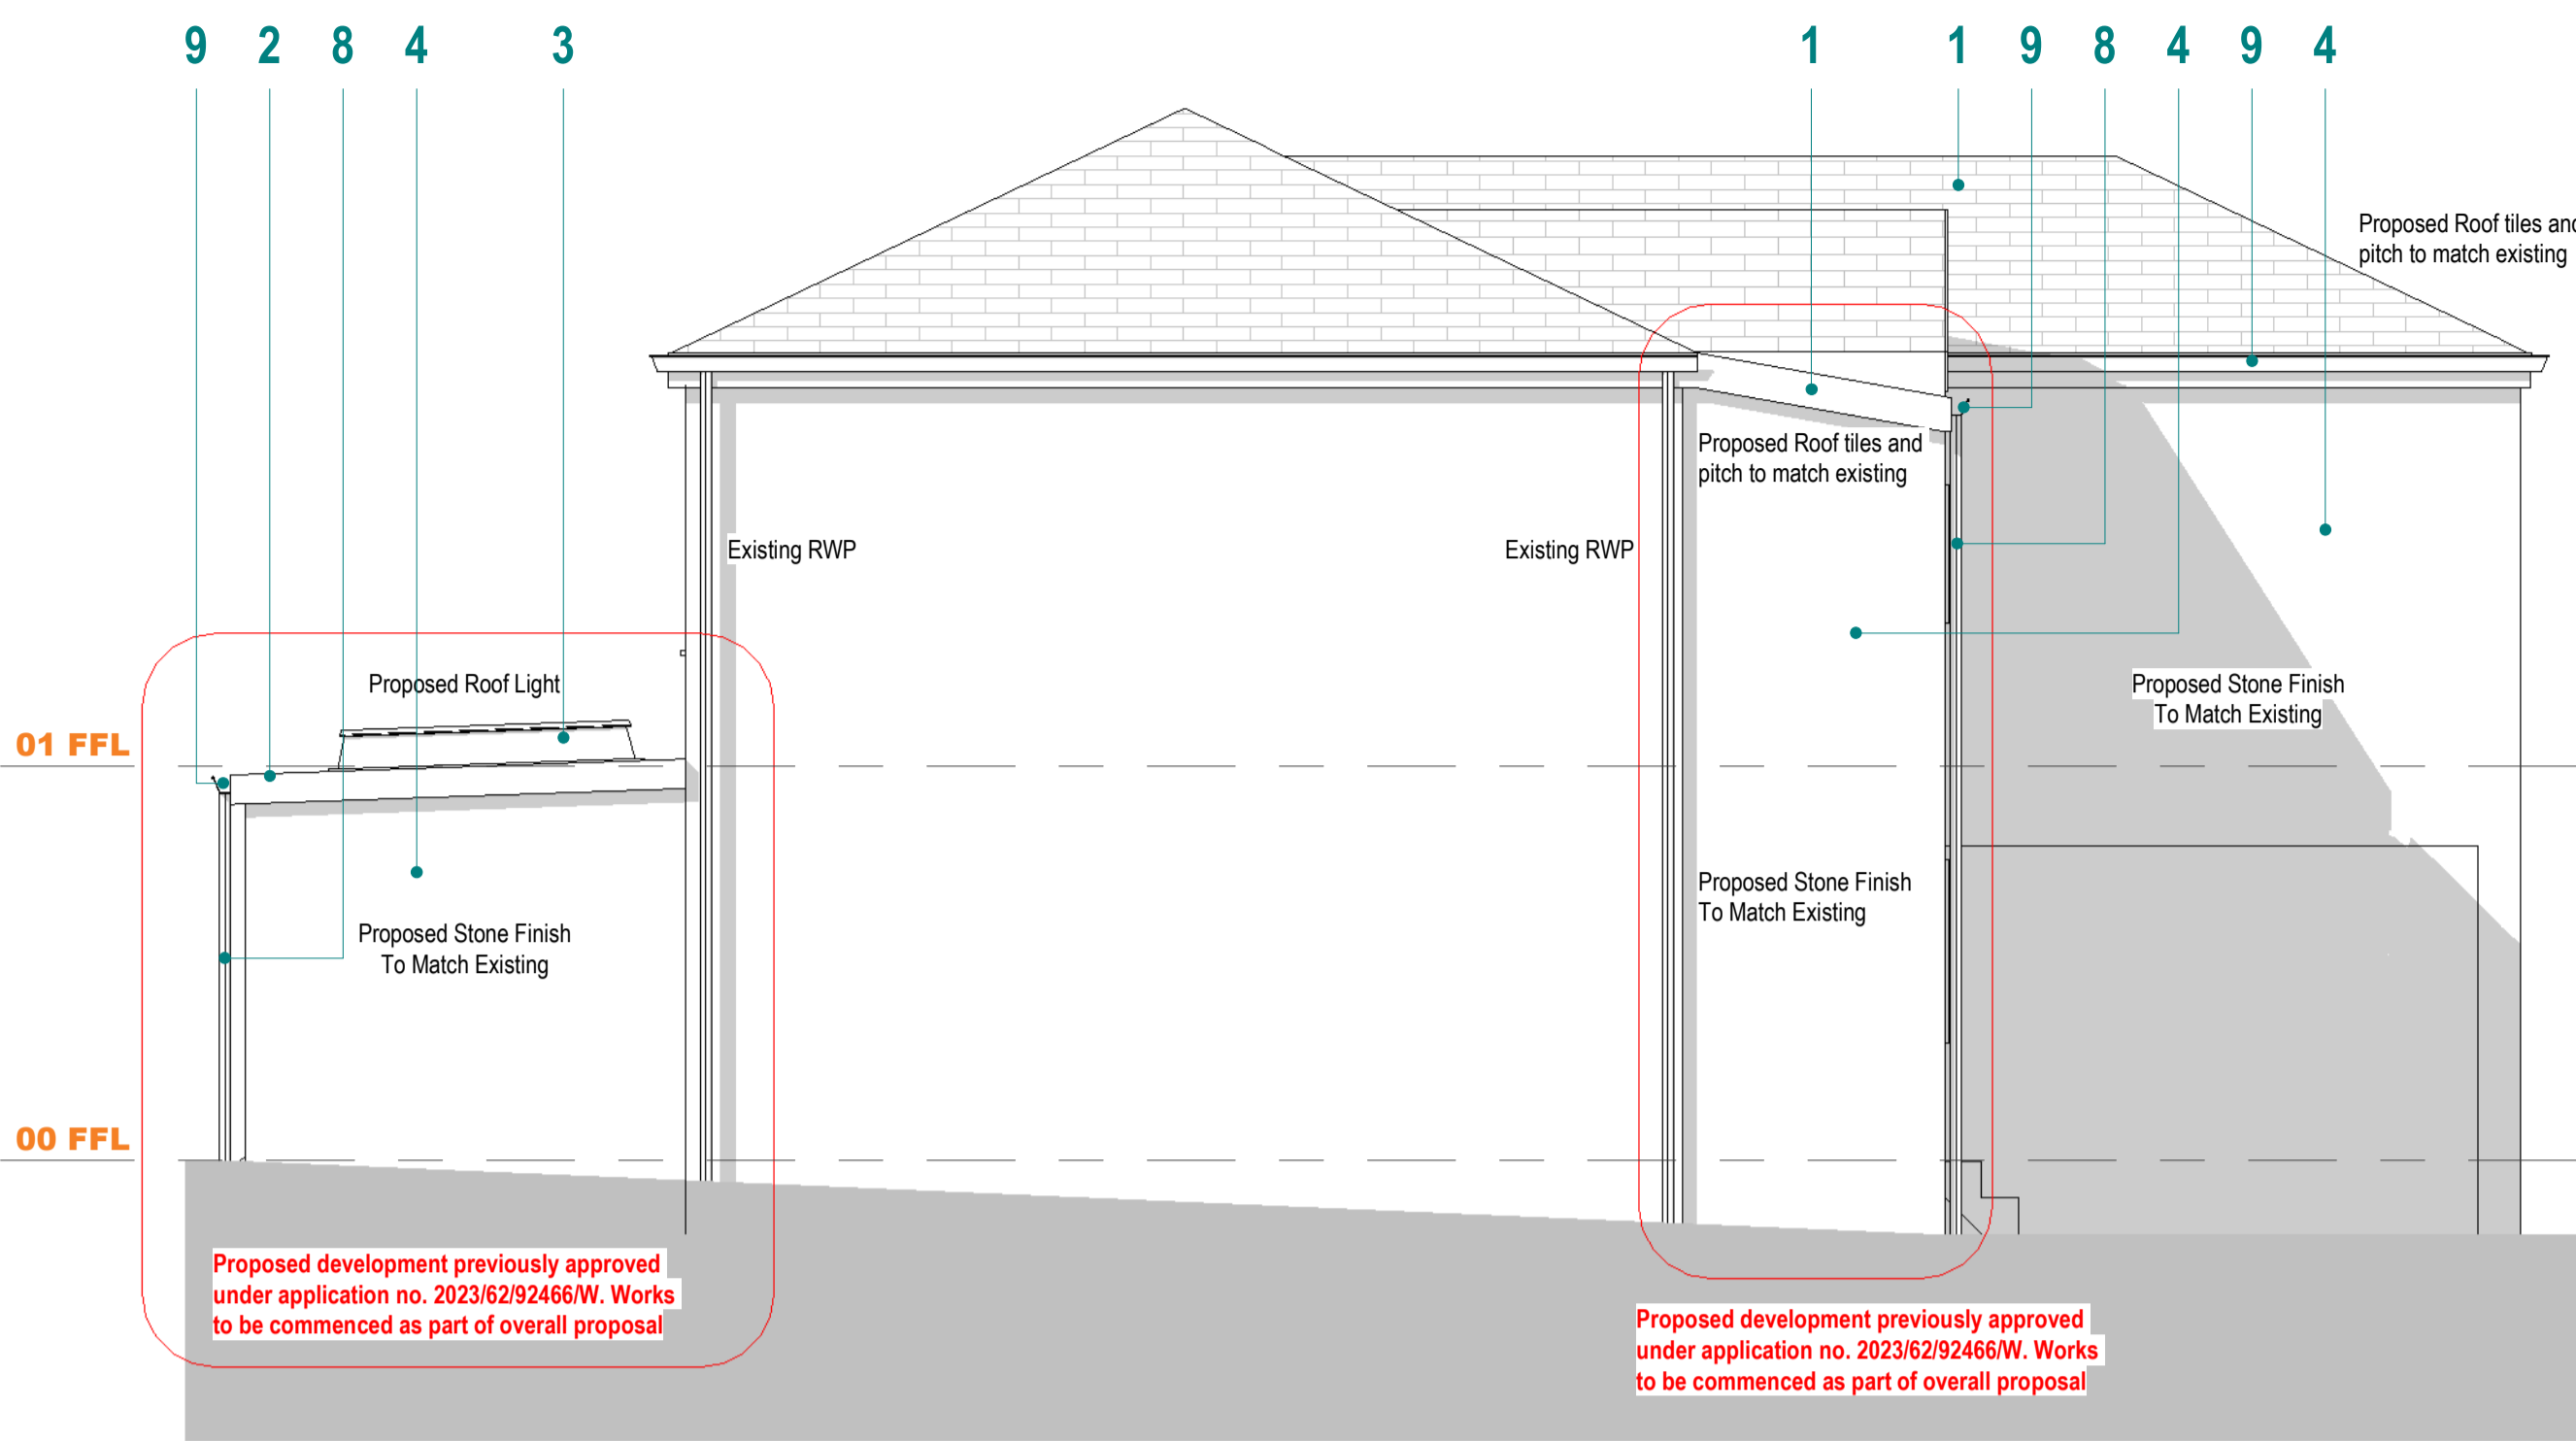


1: Proposed South-East Elevation

1 : 50




2: Proposed South-West Elevation

1 : 50

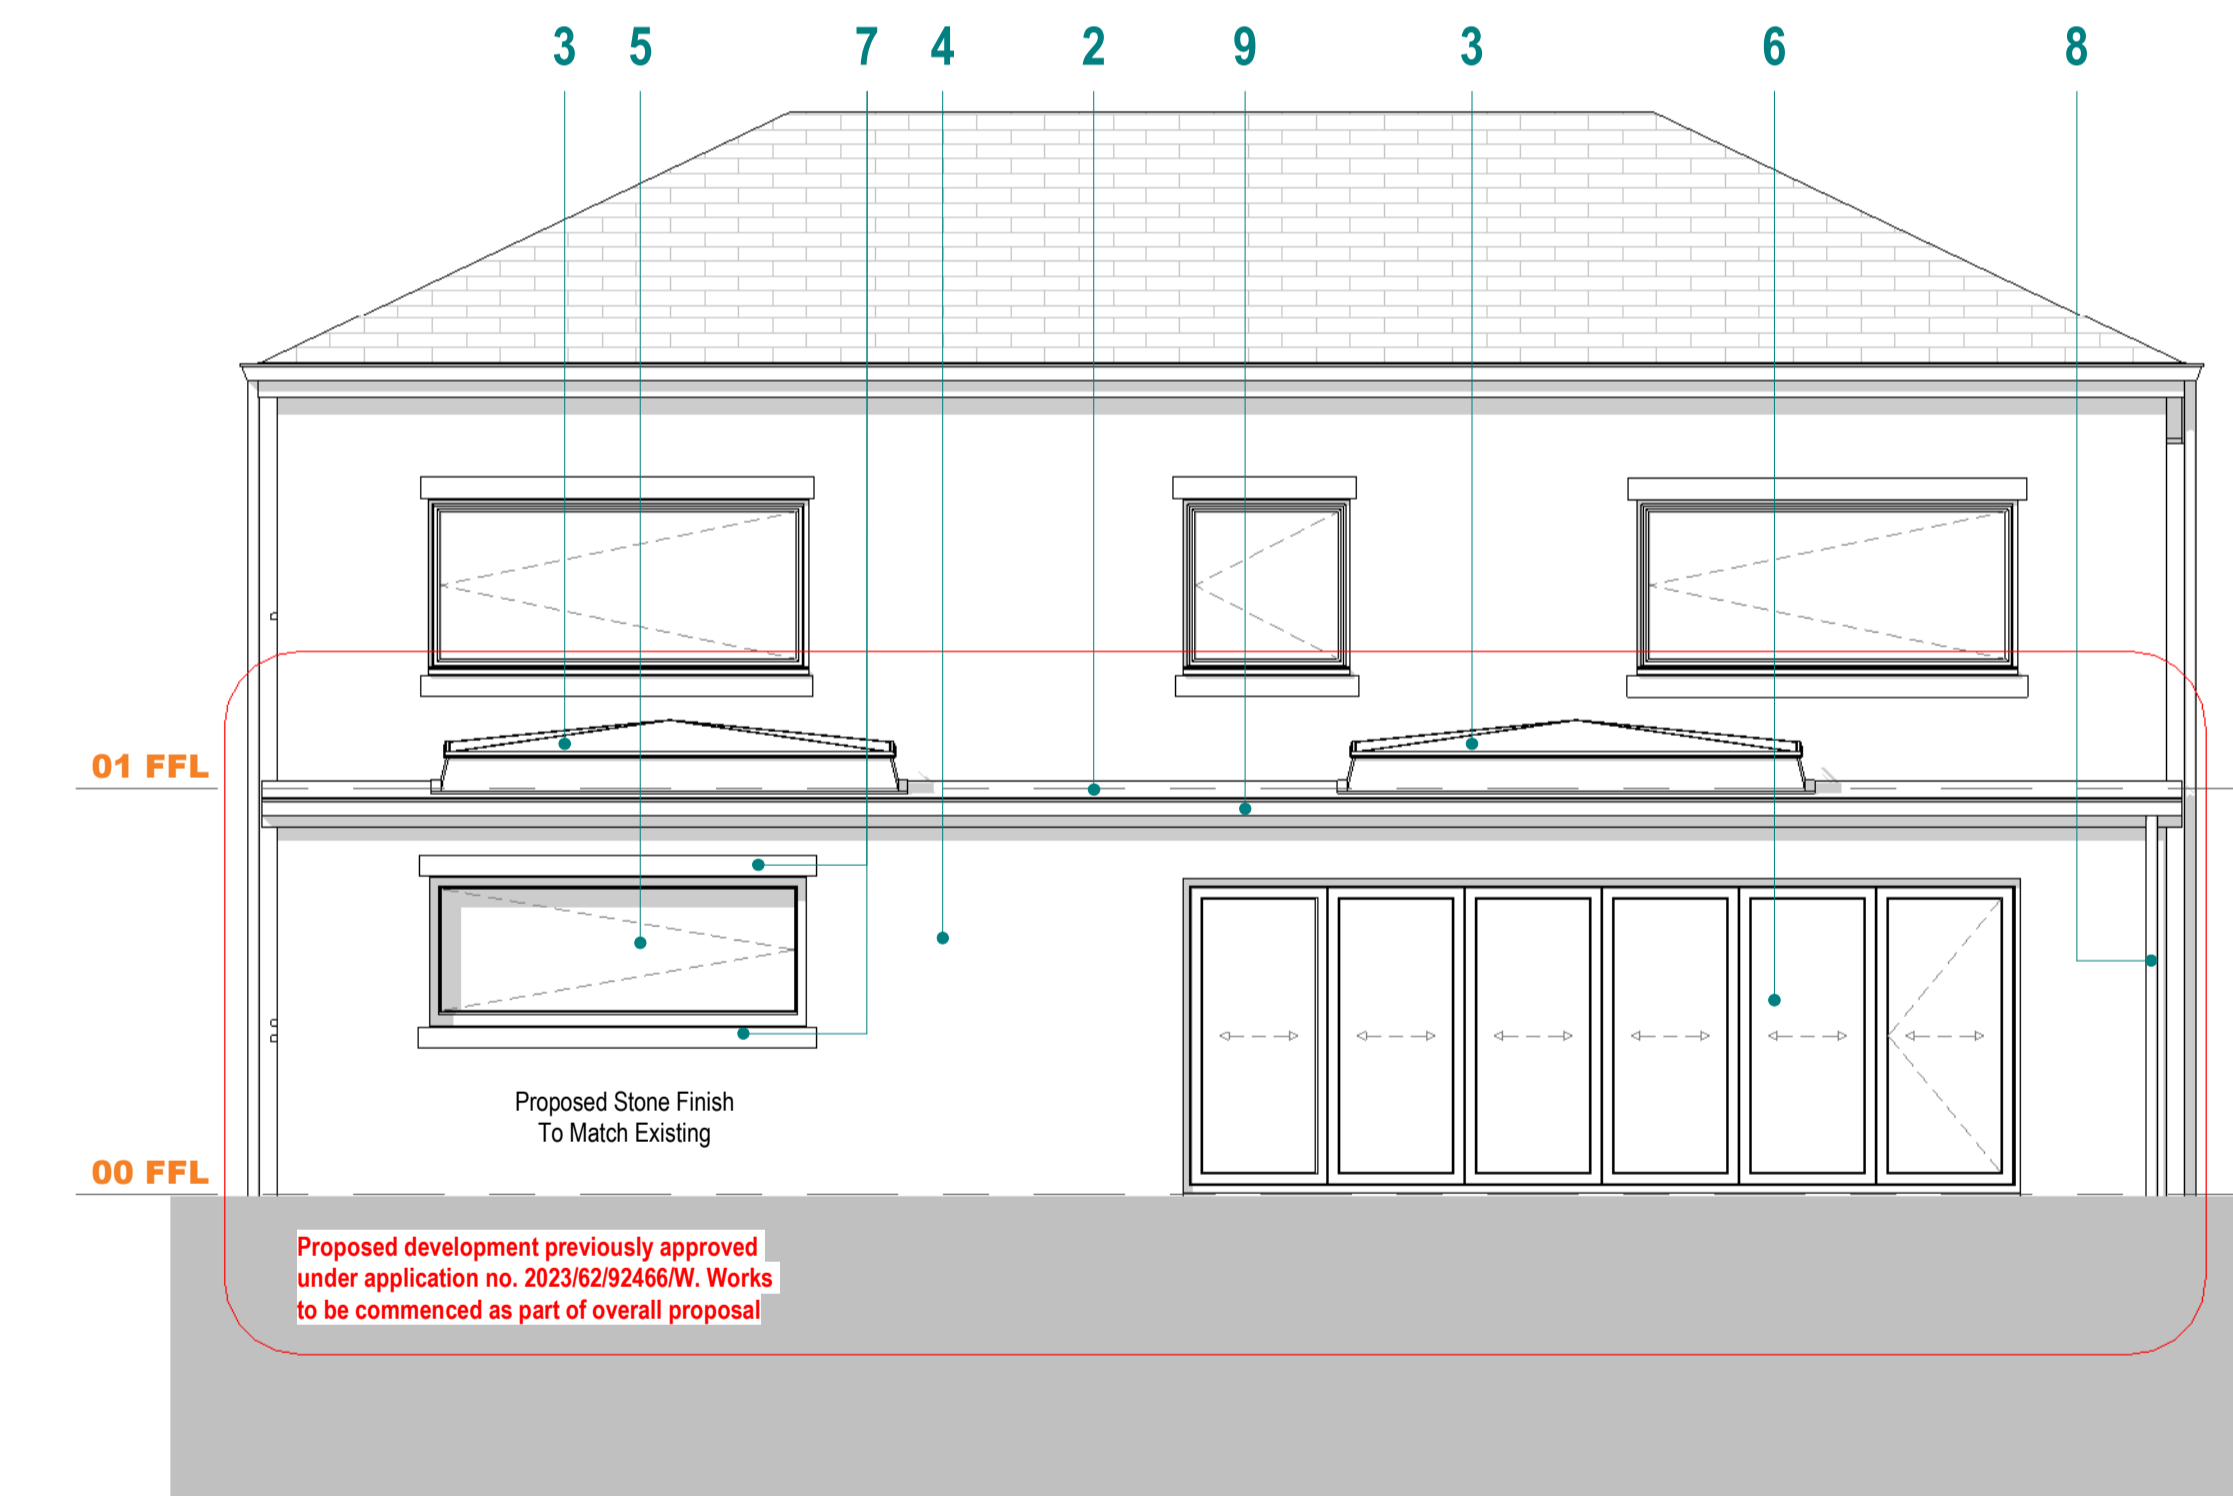

3: Proposed North-West Elevation

1 : 50

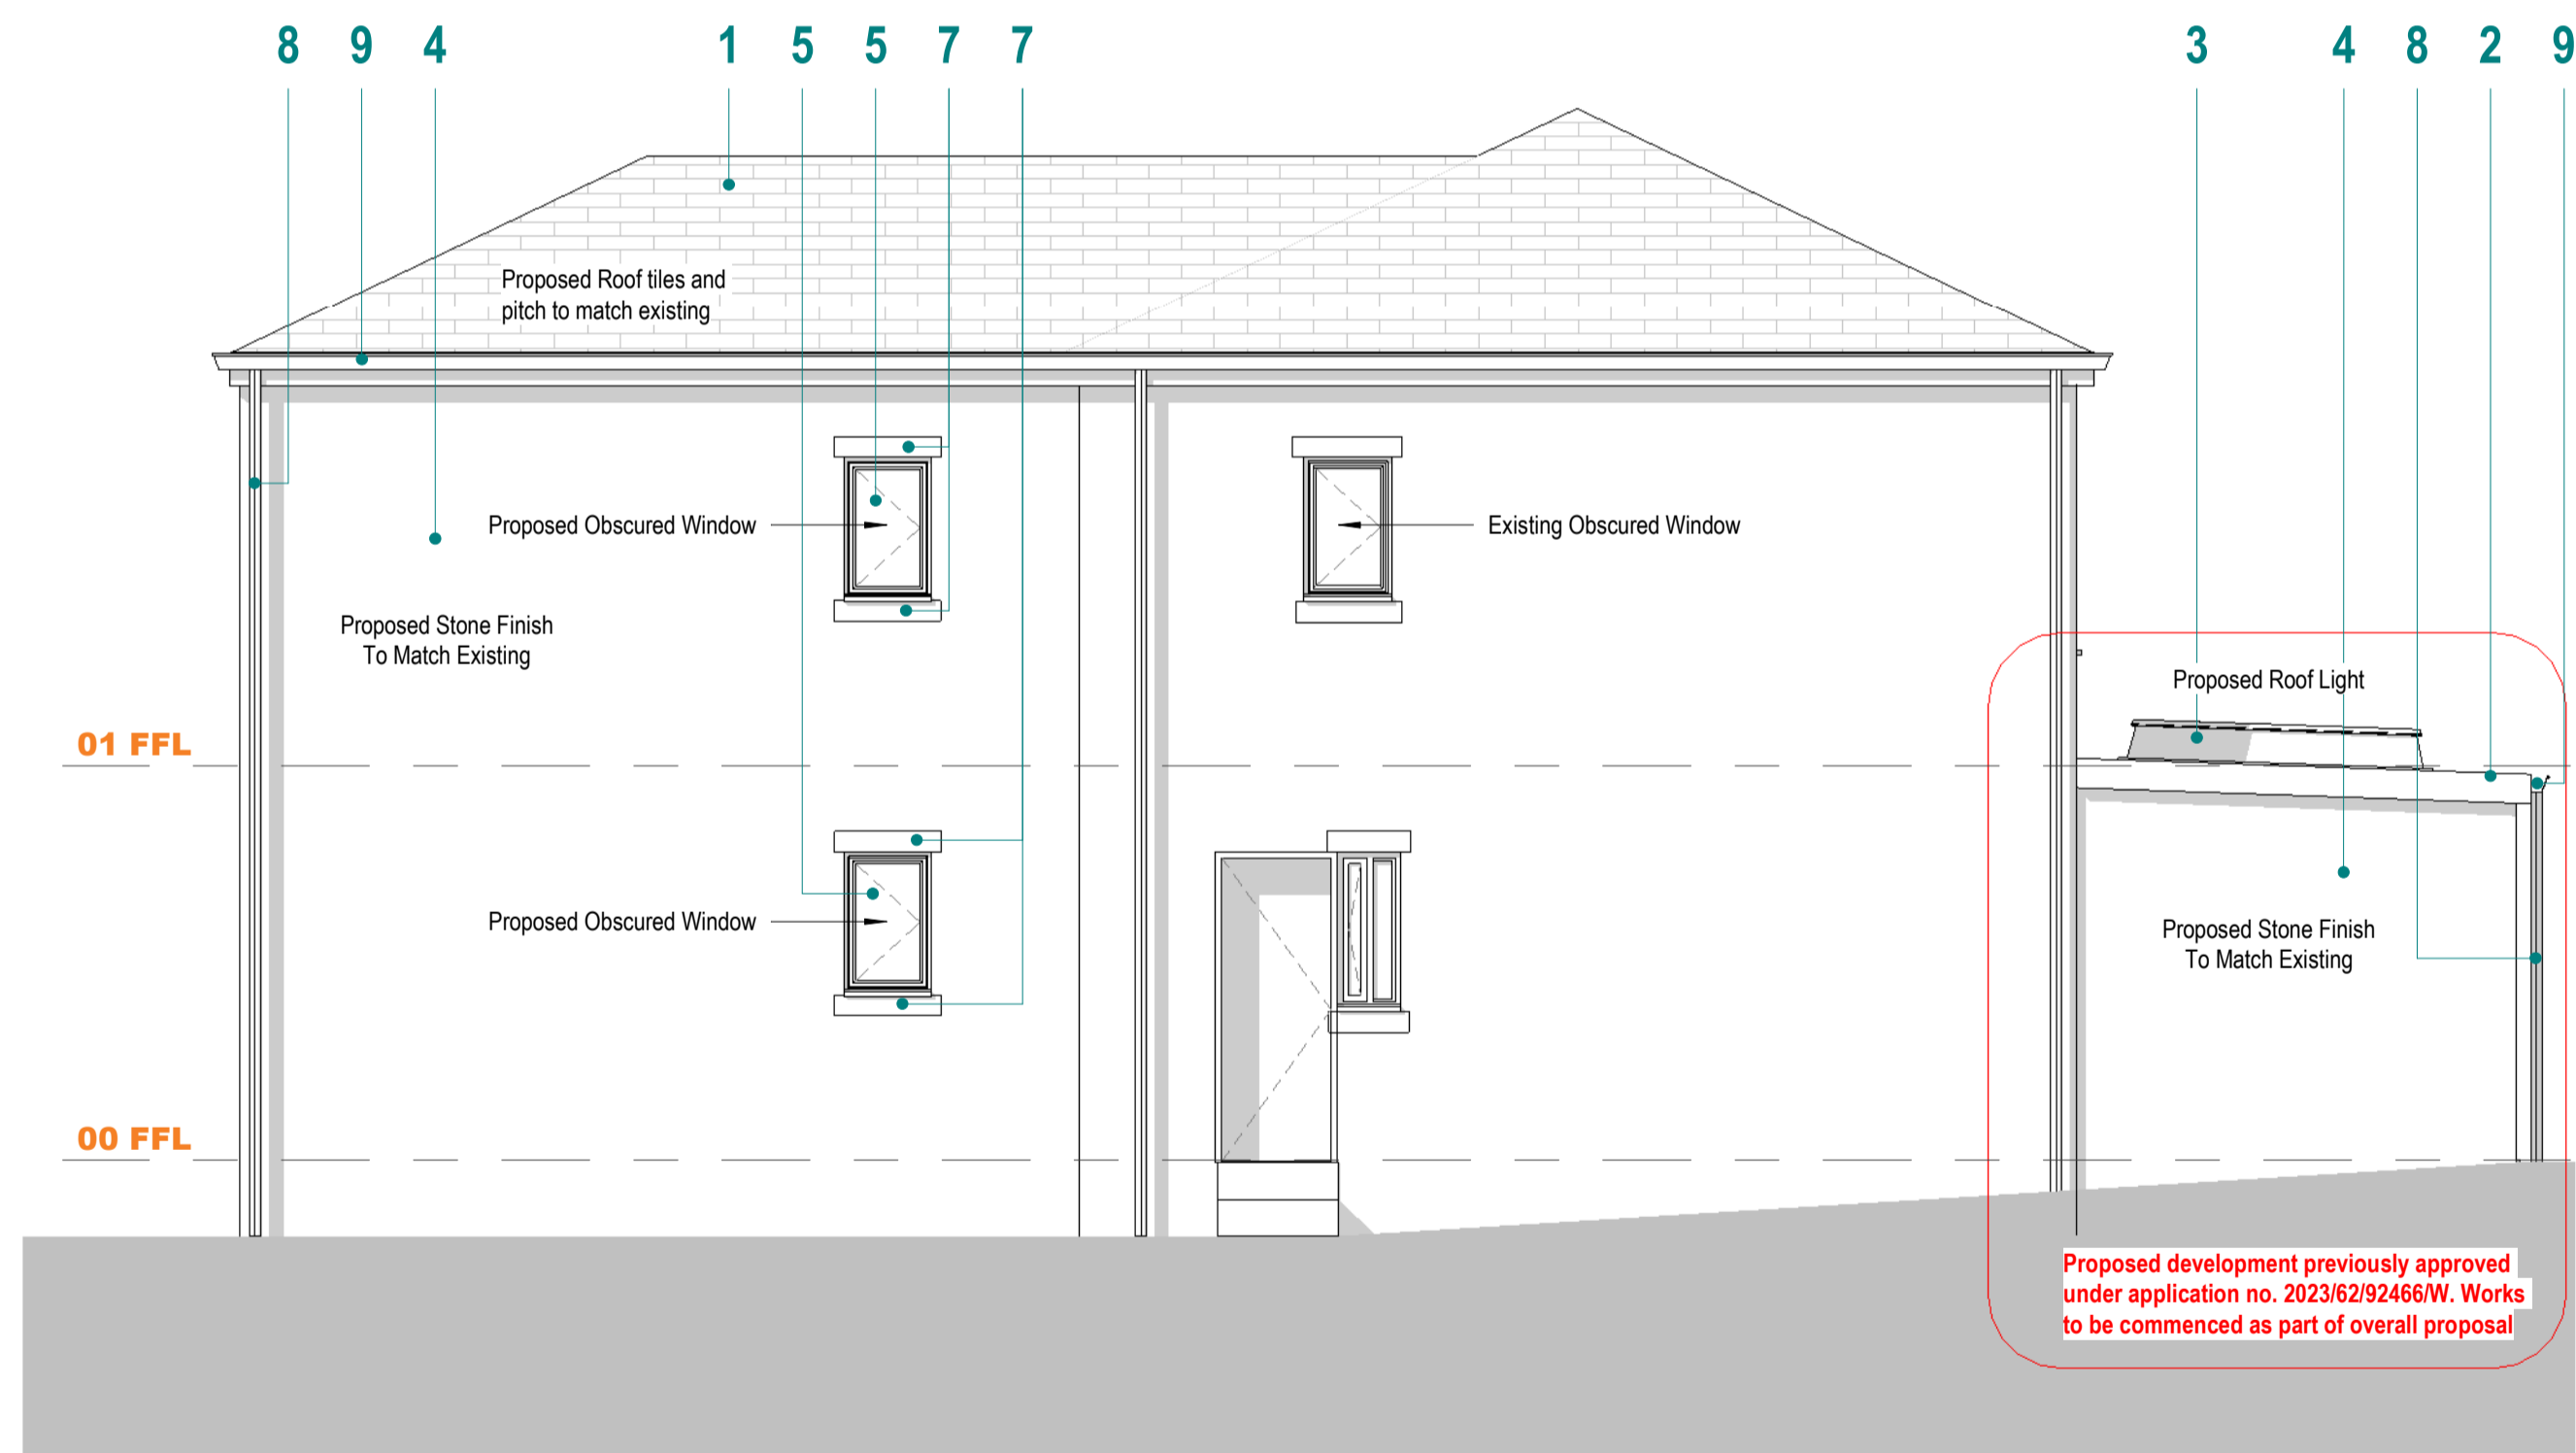


4: Proposed North-East Elevation

1 : 50

This drawing has been based on a Third-party Survey carried out at 26 Inglewood Avenue, and therefore Farrar Bamforth Architecture cannot be held responsible for any inaccuracies on site. There are areas where access will have been restricted and further investigation will be required. Assumed locations of structure indicated based on the Structural Engineers review and should be verified on site.

Elements of structure are shown for coordination purposes. Approximate drainage positions shown for coordination purposes with further investigation required.

All figured dimensions are to be taken in preference to scaled dimensions and all dimensions to be checked on site prior to construction or assembly, any discrepancies are to be reported immediately to Farrar Bamforth Architecture.

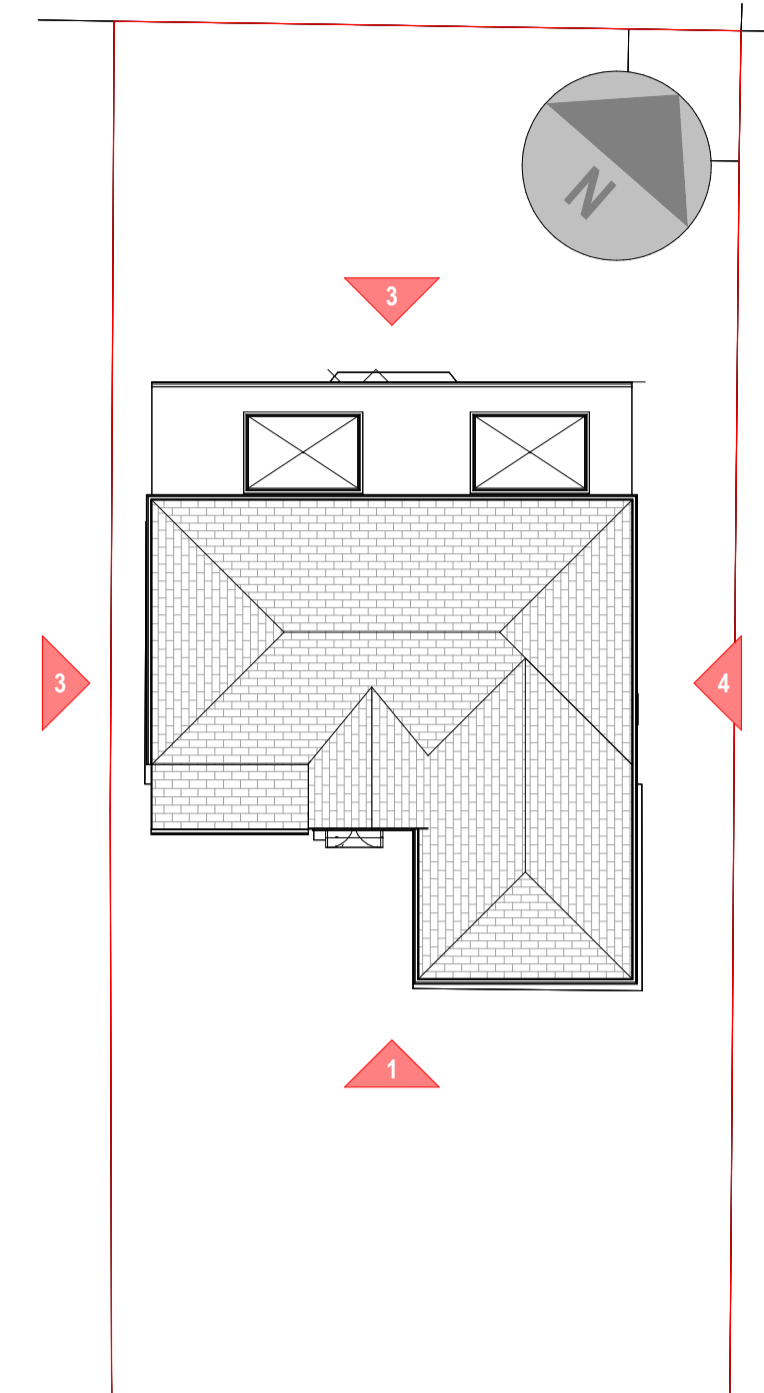

Elevation Key Plan

1 : 200

Elevation Key

Number	Description	Color
1	Tiled Roof to match existing	Grey
2	EPDM Flat Roof, or similar approved	Black
3	Roof Light, build-up TBC	White
4	Random Course Stone Wall to match existing	Grey
5	PVC Window to match existing	White
6	Aluminium Bi-Folding Doors	Black
7	Stone Sill/Lintel/Mullion	Grey
8	Round uPVC Rain Water Pipe (RWP)	Black
9	uPVC Guttering	Black

Rev:	Date:	Description:	By:	Auth:														
Client: Dr Afzal Hussain																		
Project Name: PROPOSED EXTENSION & RE-DEVELOPMENT OF DETACHED DWELLING																		
Project Address: 26 Inglewood Ave, Huddersfield, HD2 2DS																		
Reference: <table border="1"> <thead> <tr> <th>Project</th> <th>Originator</th> <th>Functional</th> <th>Spatial</th> <th>Form</th> <th>Discipline</th> <th>Number</th> </tr> </thead> <tbody> <tr> <td>25D07</td> <td>FBA</td> <td>02</td> <td>ZZ</td> <td>DR</td> <td>A</td> <td>2100</td> </tr> </tbody> </table>					Project	Originator	Functional	Spatial	Form	Discipline	Number	25D07	FBA	02	ZZ	DR	A	2100
Project	Originator	Functional	Spatial	Form	Discipline	Number												
25D07	FBA	02	ZZ	DR	A	2100												
Title: PROPOSED ELEVATIONS																		
Status: <table border="1"> <thead> <tr> <th>Code</th> <th>Description</th> <th>Revision:</th> </tr> </thead> <tbody> <tr> <td>A2</td> <td>CONCEPT DESIGN</td> <td>Code</td> </tr> </tbody> </table>					Code	Description	Revision:	A2	CONCEPT DESIGN	Code								
Code	Description	Revision:																
A2	CONCEPT DESIGN	Code																
Created By: EG Authorised By: - Date: 08.25 Scale at A1: As indicated																		

This document is © Farrar Bamforth Architecture Ltd. Drawing measurements shall not be obtained by scaling. Verify all dimensions prior to construction or product manufacture, if in doubt, contact the document author. Immediately report any discrepancies on this document to Farrar Bamforth Architecture Ltd. This document is to be read in conjunction with associated models, specifications and related consultants / supplier documents.

