

## Company Details



**EDEN**

EDEN SUSTAINABLE LTD  
 28 Queen Street, London, EC4R 1BB  
 Tel : 0345 257 0017  
 projects@edensustainable.co.uk  
 www.edensustainable.co.uk  
 (Company Nos 09067185)

## Project Key

- Module/array position
- Building Boundary

## Project Details

Sytner - Huddersfield Audi  
 Trident Business Park  
 Leeds Road  
 Huddersfield  
 HD2 1UA

IMPORT MPAN: 2380000534010

EXPORT MPAN: TBC

## Project Description

TOTAL POWER: 250.54 kWp

No. of MODULES: 563

MODULE DETAILS: DMEGC DM450M10RT-B54HBT

## Traffic Management

Drawing No.: HDS-240251-PLN

Designed by: MR



Checked by: PH

Date: 06/20/2025

Version: V1

Scale: 1:200 @A1

© ALL RIGHTS RESERVED BY EDEN SUSTAINABLE LTD

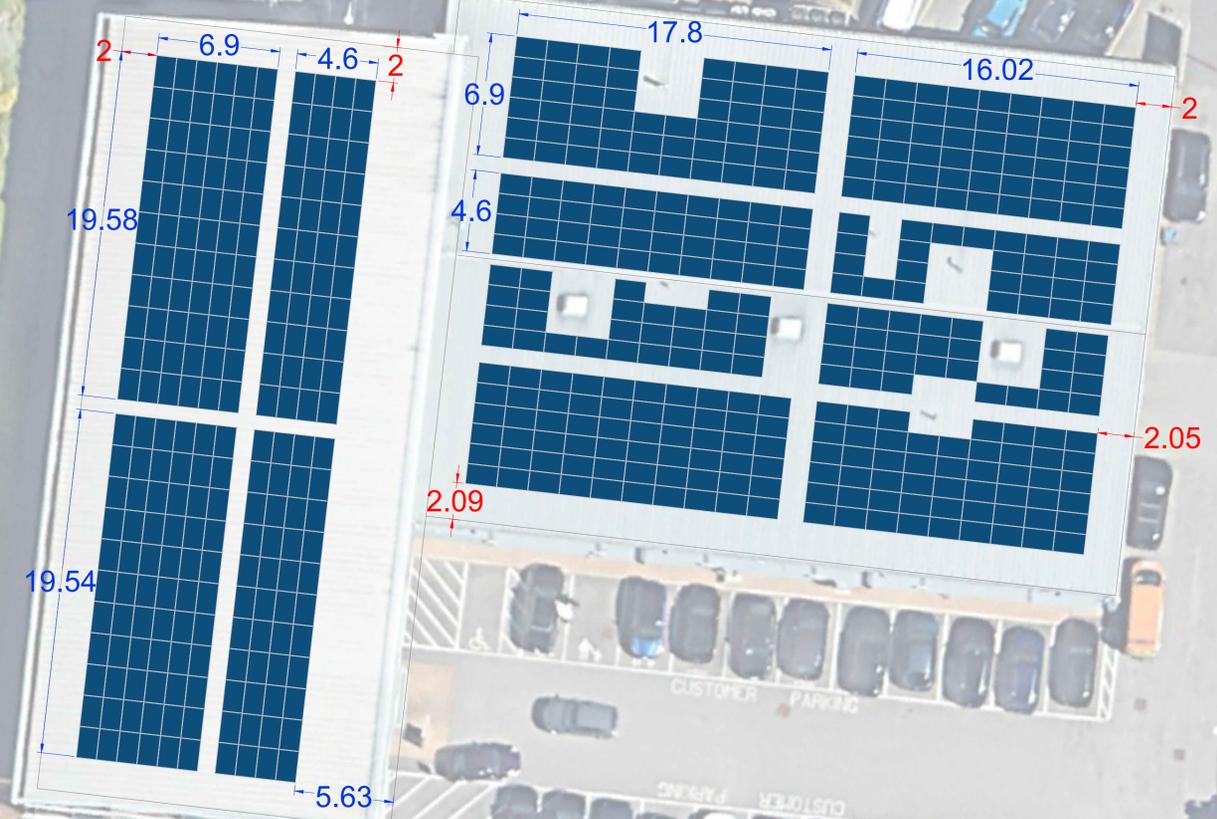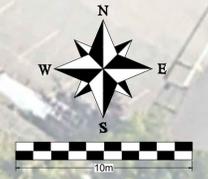

Roof Pitch: 6°  
 Eaves Height: 5.5m  
 Roof Type: Steel trapezoidal, Standing seam