


Location Plan

Site Address: Huddersfield Audi, Trident Business Park, Leeds Road, Deighton, Huddersfield, HD2 1UA

Date Produced: 08-Oct-2025

Scale: 1:1250 @A4

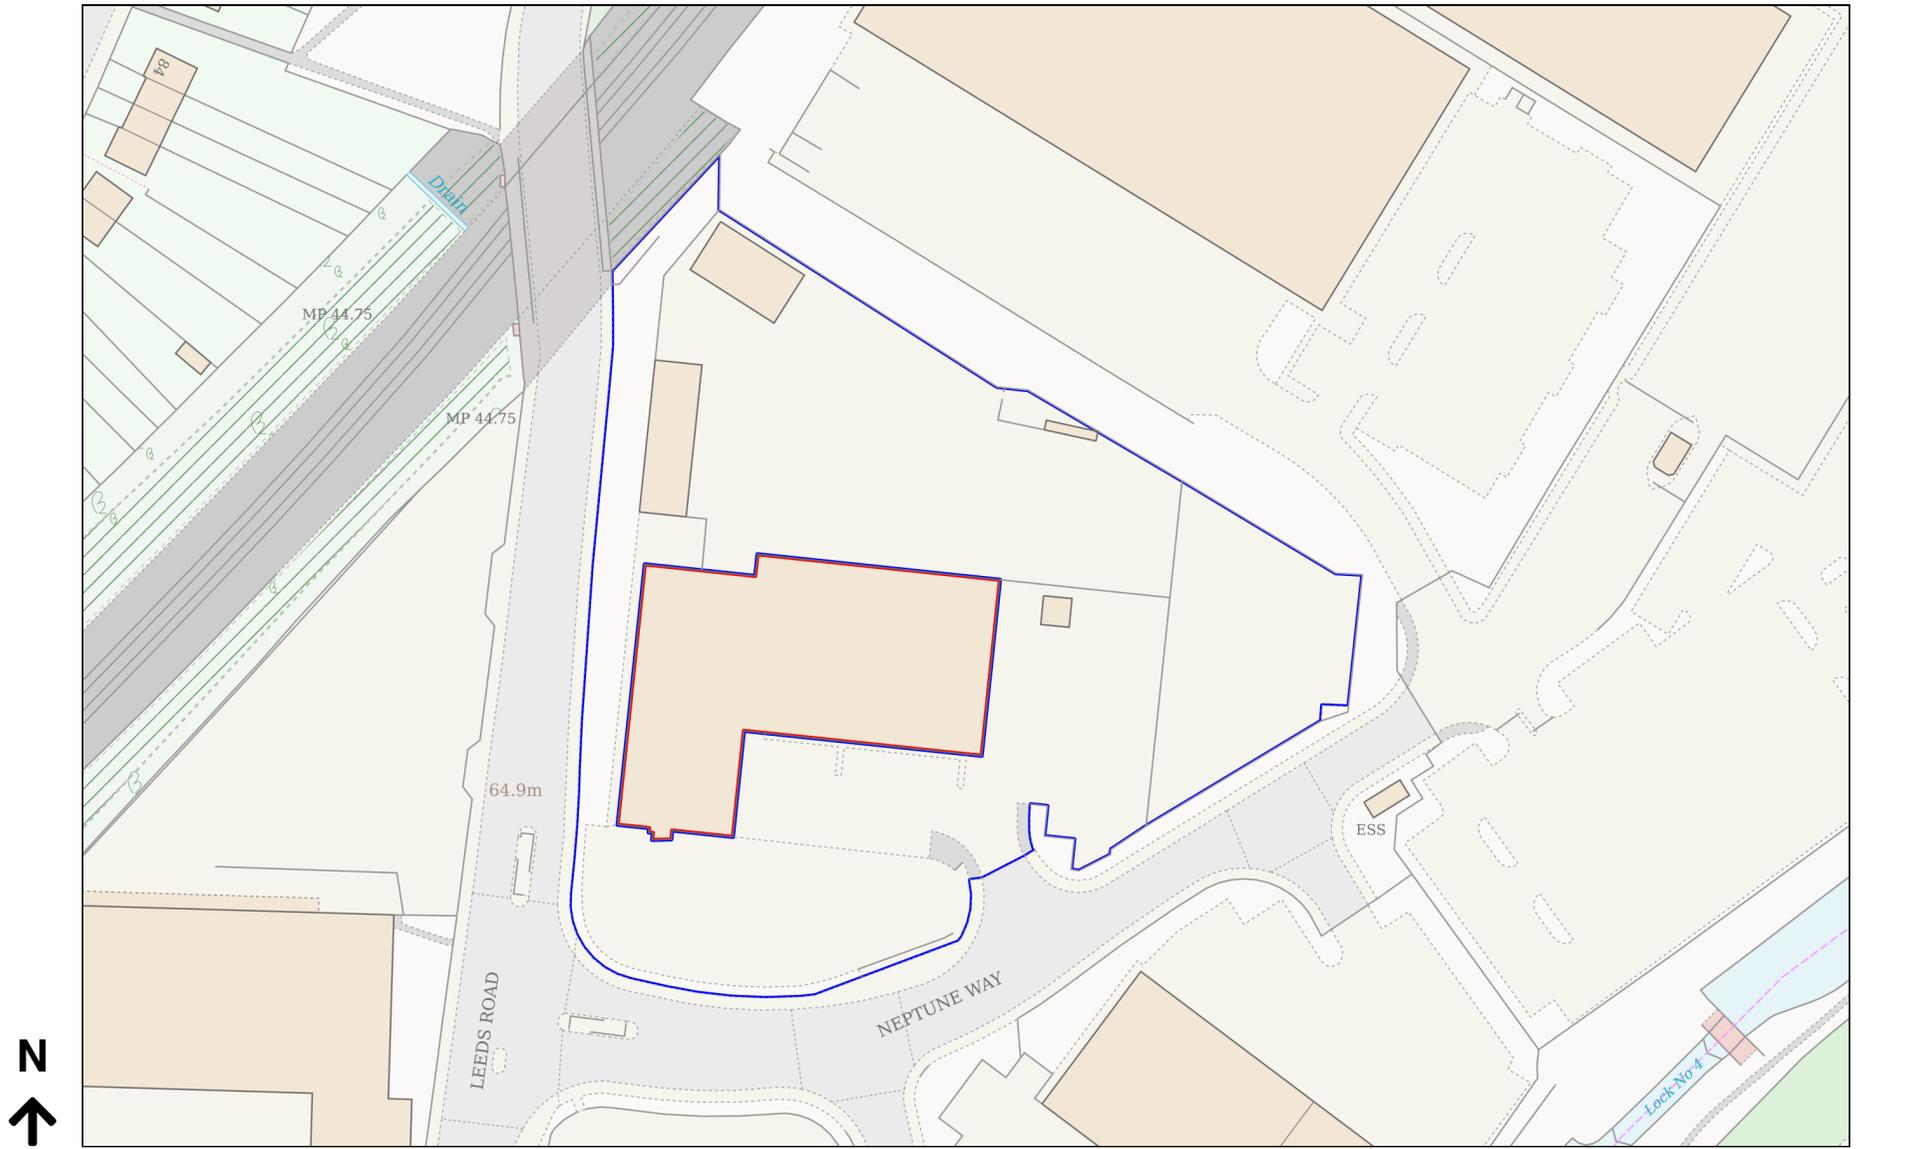

Planning Portal Reference: PP-14375909v1