

SITE LOCATION
(Scale 1:50000)




SITE PHOTOGRAPH

DIRECTIONS TO SITE:

HEAD SOUTH ON M1. AT JUNCTION 40, TAKE THE A638 EXIT TOWARD WAKEFIELD/DEWSBURY. AT FLUSHDYKE INTERCHANGE, TAKE THE 3RD EXIT ONTO A638 AND CONTINUE FOR 1.9 MILES. AT THE ROUNDABOUT, TAKE THE 2ND EXIT ONTO CHANCERY ROAD/A638 AND CONTINUE TO FOLLOW A638 FOR 2.0 MILES UNTIL YOU REACH WELLINGTON ROAD IN DEWSBURY. TURN LEFT ONTO WELLINGTON ROAD, THEN LEFT AGAIN ONTO WORMALD STREET. AFTER 394 FEET, TURN RIGHT ONTO VULCAN CLOSE, THEN LEFT ONTO VULCAN ROAD. CONTINUE 131 FEET AND TURN RIGHT ONTO HALLILEY STREET, THEN TURN RIGHT AGAIN ONTO GRANVILLE STREET.

what3words:
///shop.scared.goal

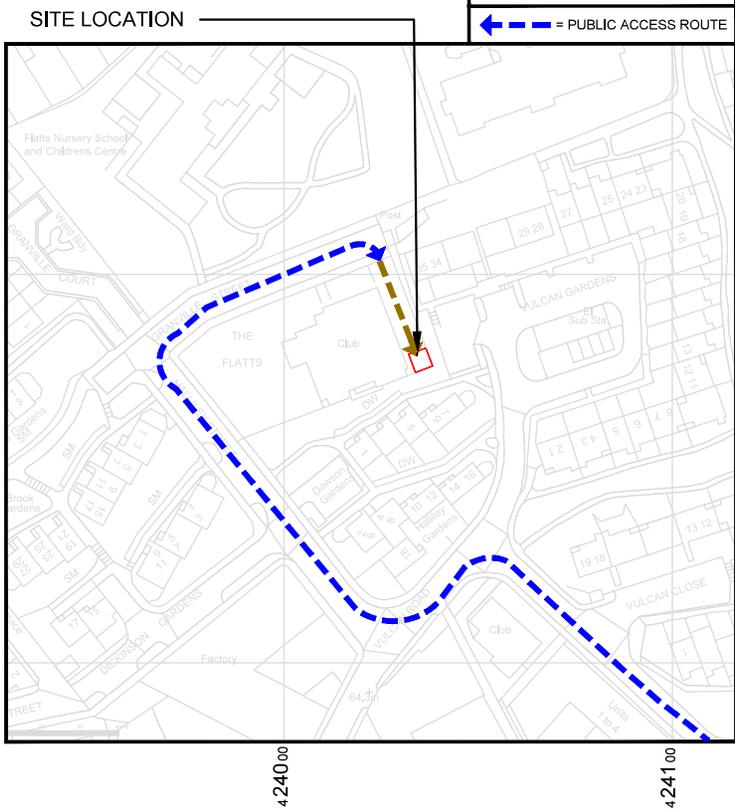

DETAILED SITE LOCATION
(Scale 1:2500)



Project: JET25	
Sharer 1 Ref: TBC 02	Sharer 2 Ref: -
Cell Name: EIGHTLANDS BANQUET HALL	

Site Address: GRANVILLE STREET EIGHTLANDS DEWSBURY, KIRKLEES WEST YORKSHIRE WF13 2NF	
National Grid Ref. E:	N: 421781

ALL DIMENSIONS ARE IN mm UNLESS NOTED OTHERWISE				
Rev	Modification	By	Ch	Date
A	Issued for Approval	JN	JE	28.08.25

Drawing Title: SITE LOCATION MAPS		Purpose of Issue: PLANNING	
Drawing No.: 100	Drawing Revision: A	Date of Issue: 28.08.25	Pack Revision: A
Drawn By: JN	Drawn On: 22.08.25	Principal Designer: JET NETWORK SOLUTIONS	
Checked By: JE	Checked On: 22.08.25	Designer: JN	Surveyed By: SP