

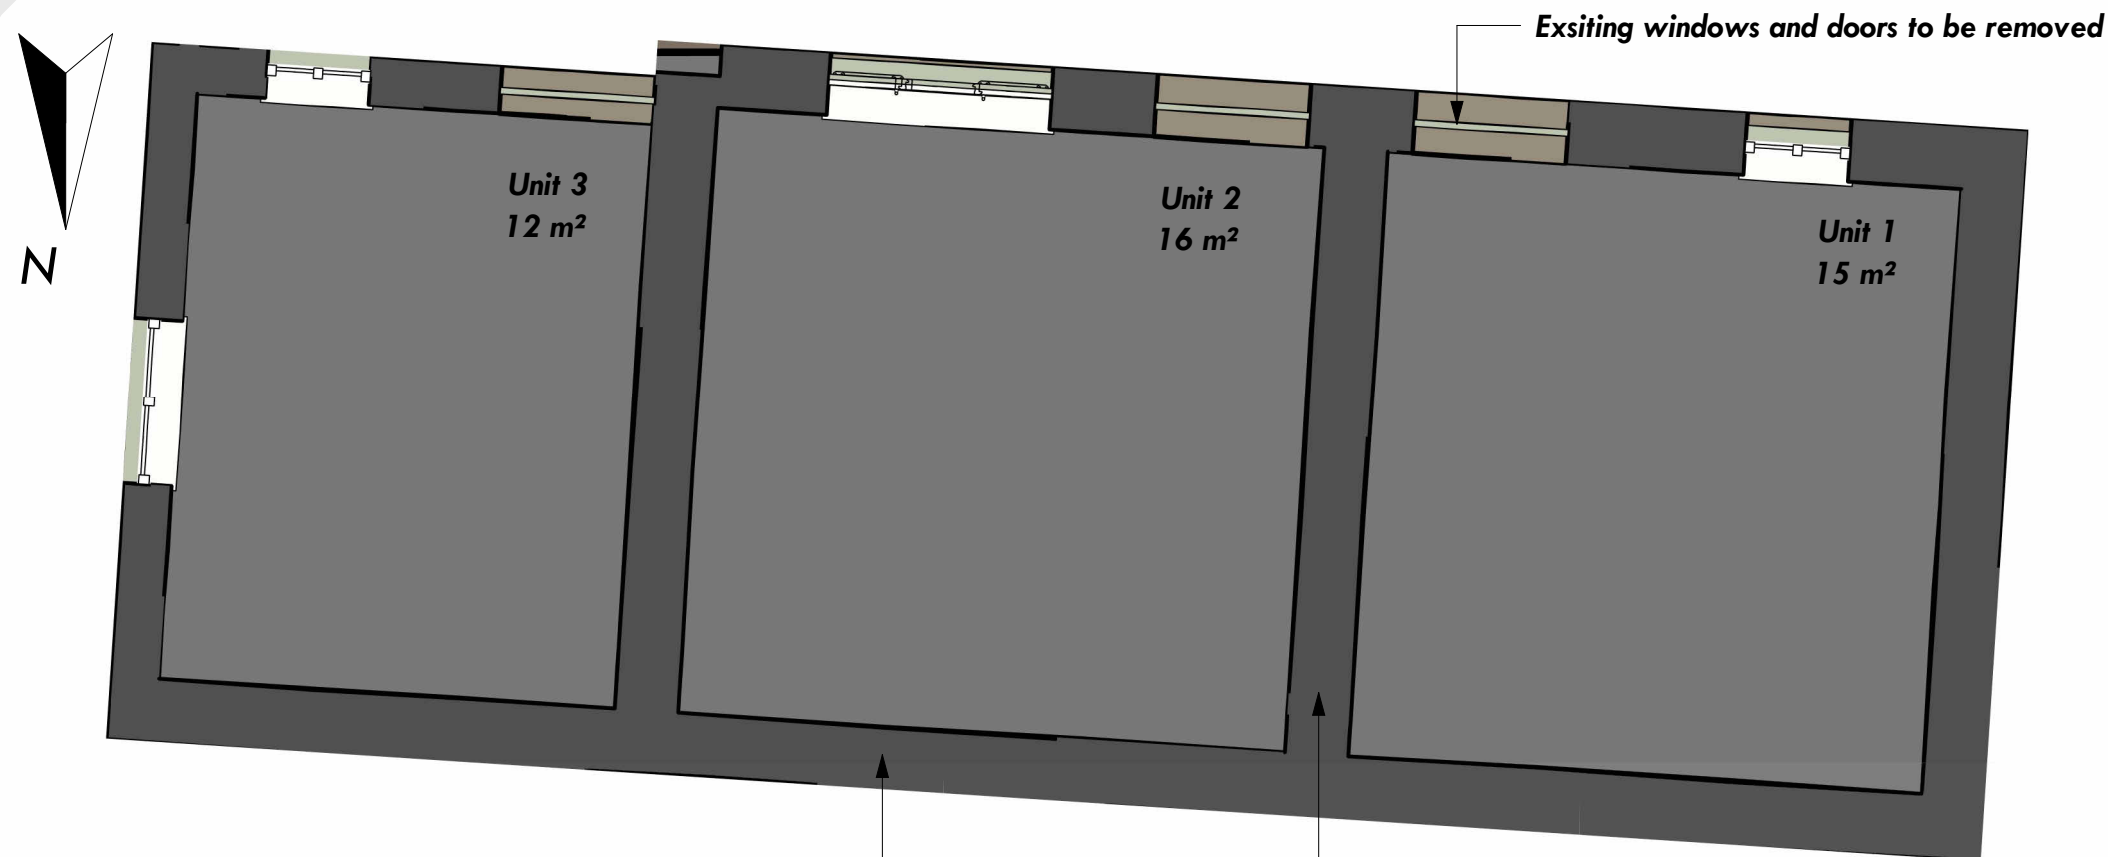


EXISTING PLAN
GROUND FLOOR
1:50

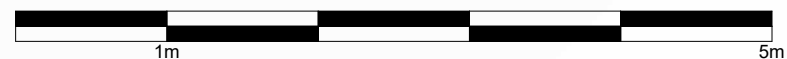

EXISTING PLAN
ROOF
1:50

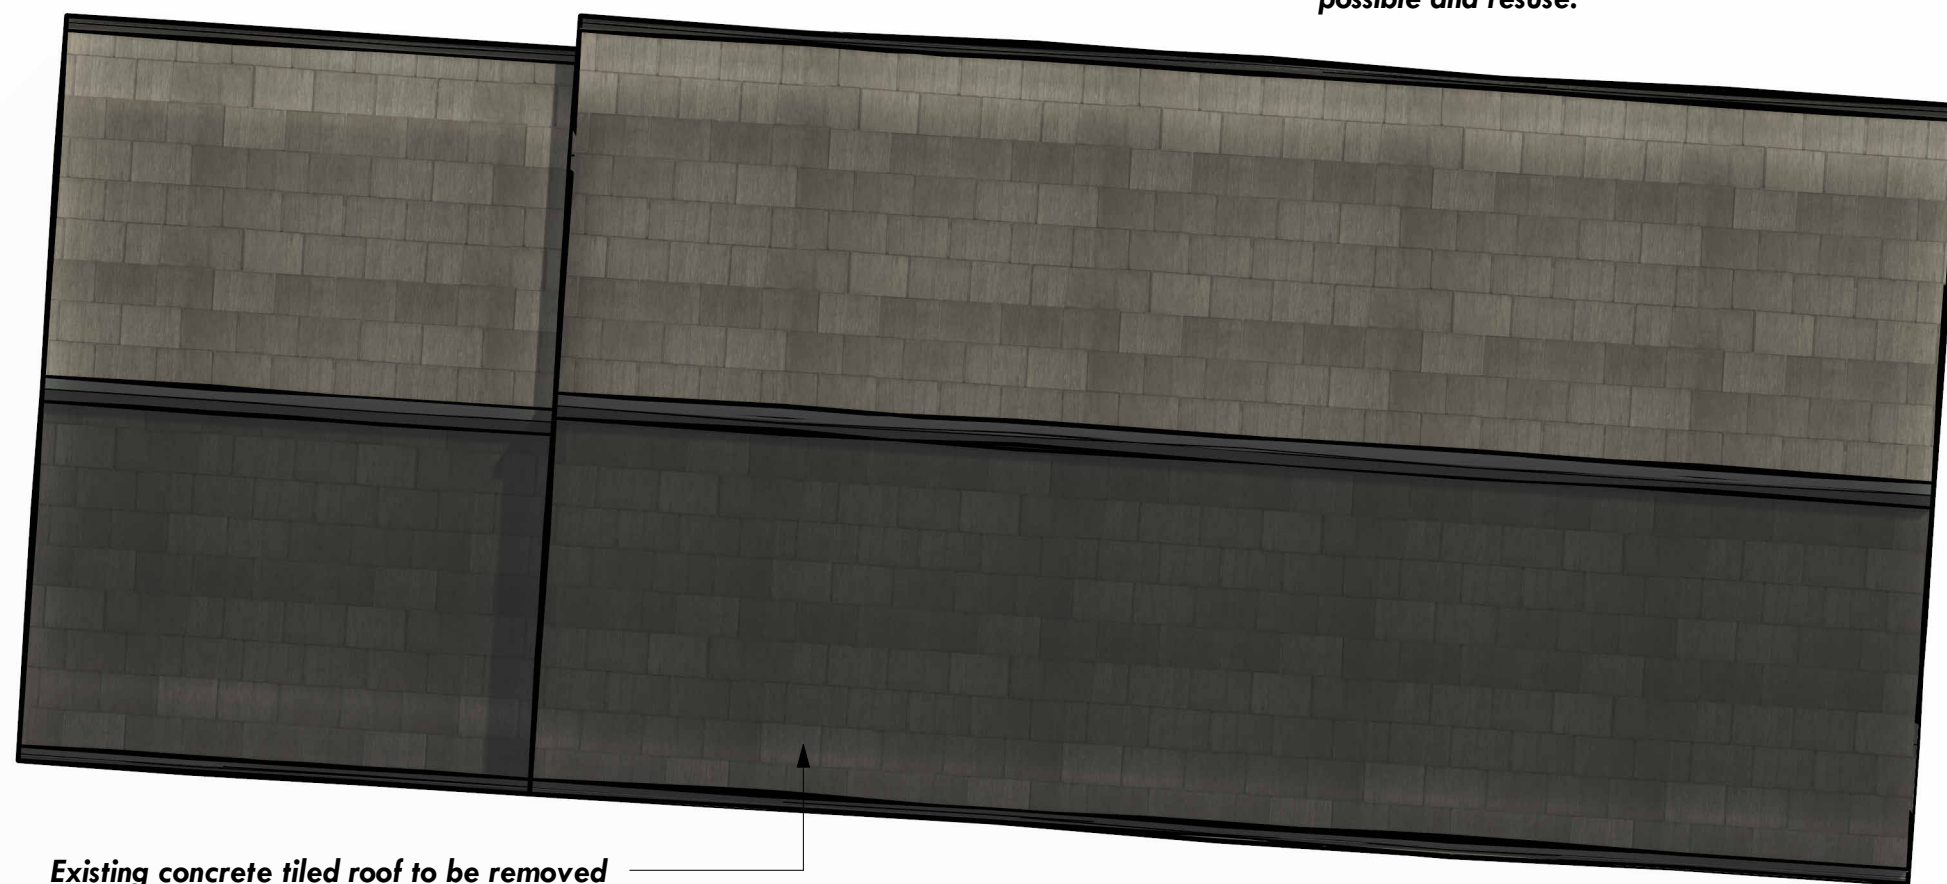

NOTES

- It is the Contractor's responsibility to check all governing dimensions and verify all dimensions on site before commencing any work or making any shop drawings.
- This drawing is to be read in conjunction with schedules of work, specifications, bills of quantities and other relevant information. Any discrepancies are to be reported to Milaro Estates Limited.
- Work and materials are to be in accordance with the Building Regulations and to comply with relevant British Standards.
- This drawing is copyright of Milaro Estates Limited and should not be reproduced in whole or part without their written permission.

Milaro Estates Limited
info@milaro.co.uk

Revision Schedule

Rev	Date	Description	By
A	250606	FIRST ISSUE	MC
B	250611	PLANNING ISSUE	MC
D	250924	EXT. BUILDING FOOTPRINT RETAINED AND ROOF LEVEL REDUCED	MC

Project
9 Palace Wood Farm
Garage Extension

Project Status
Planning

Drawing Title
Existing Plans

A3	Date 25-06-05	Scale 1 : 50
Drawn by MBC		Checked by #

Drawing No.	Revision
250605-P-A010	D