

NOTES

- It is the Contractor's responsibility to check all governing dimensions and verify all dimensions on site before commencing any work or making any shop drawings.
- This drawing is to be read in conjunction with schedules of work, specifications, bills of quantities and other relevant information. Any discrepancies are to be reported to Milaro Estates Limited.
- Work and materials are to be in accordance with the Building Regulations and to comply with relevant British Standards.
- This drawing is copyright of Milaro Estates Limited and should not be reproduced in whole or part without their written permission.

Drawing No.
250605-P-A240

Revision
E

Revision Schedule

Rev	Date	Description	By
A	250606	FIRST ISSUE	MC
B	250611	PLANNING ISSUE	MC
D	250924	EXT. BUILDING FOOTPRINT RETAINED AND ROOF LEVEL REDUCED	MC
E	260316	TITLE CHANGE	MC

Project
9 Palace Wood Farm
Outbuilding Extension

Drawn by
MBC
Checked by
#

Project Status

Planning

Milaro Estates Limited
info@milaro.co.uk

Drawing Title

Proposed Elevations

A1


Scale
1 : 50

Date
25-06-05

PROPOSED ELEVATION
NORTH-FACING
1:50



PROPOSED ELEVATION
SOUTH-FACING
1:50

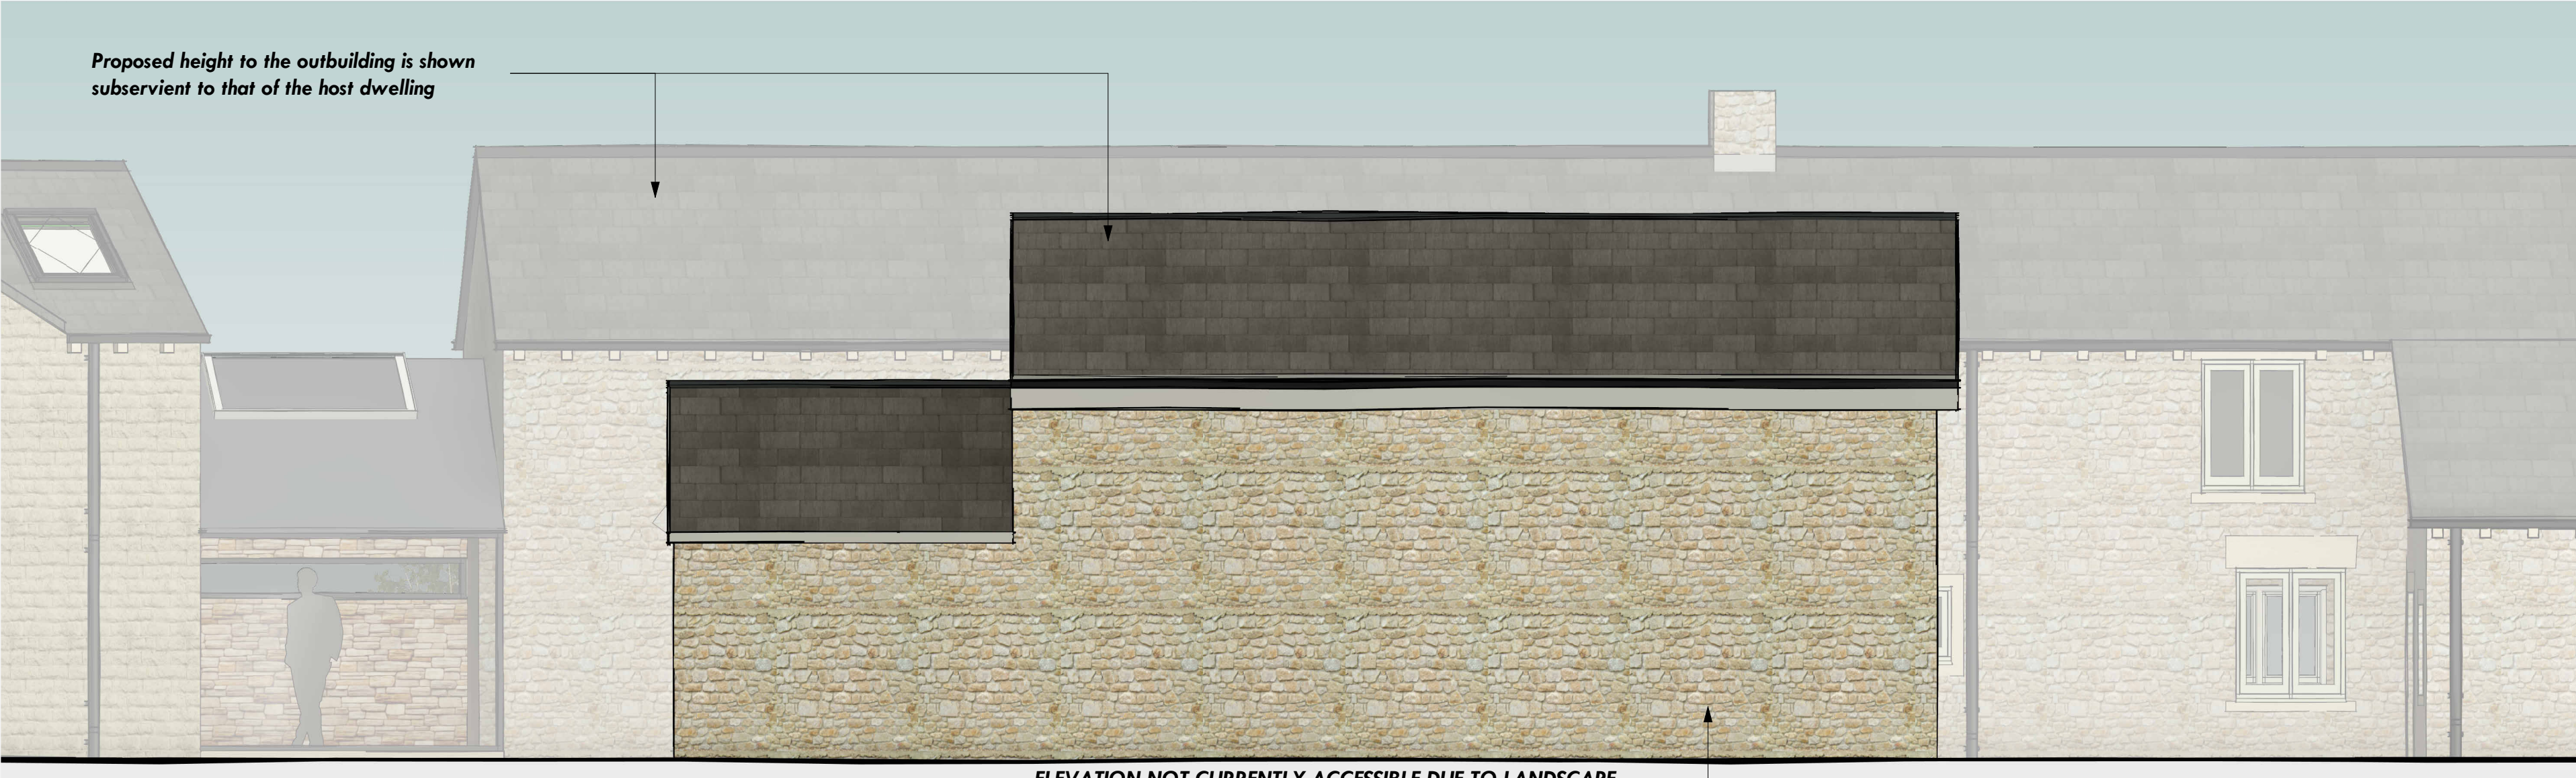

PROPOSED ELEVATION
WEST-FACING
1:50



PROPOSED ELEVATION
EAST-FACING
1:50

