




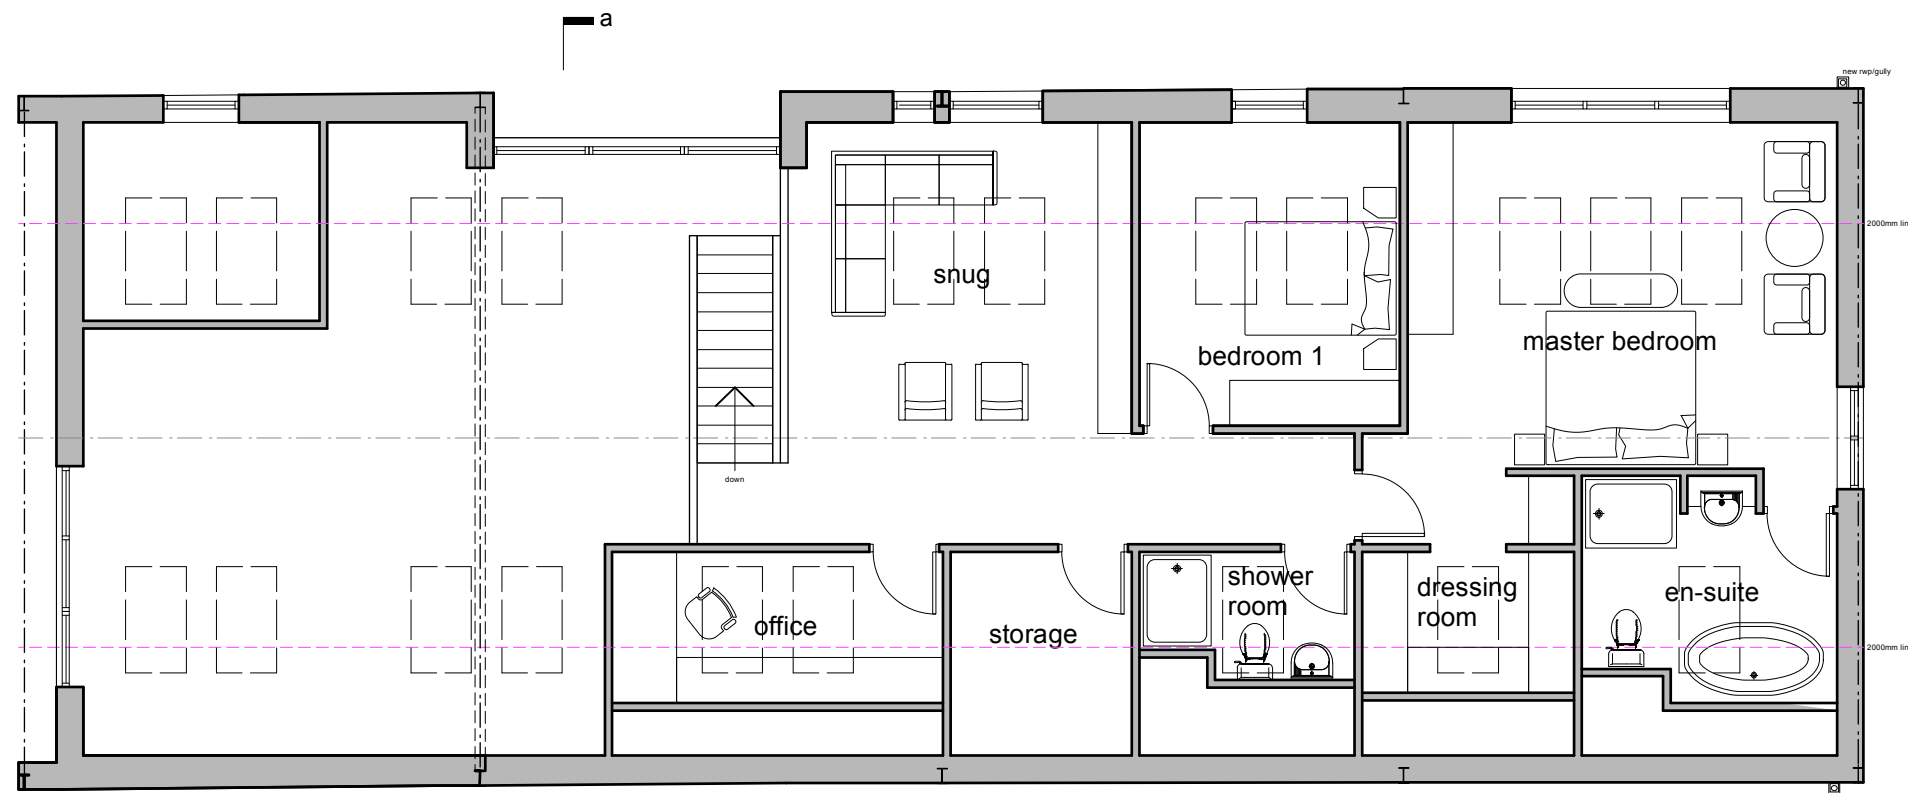

first floor plan

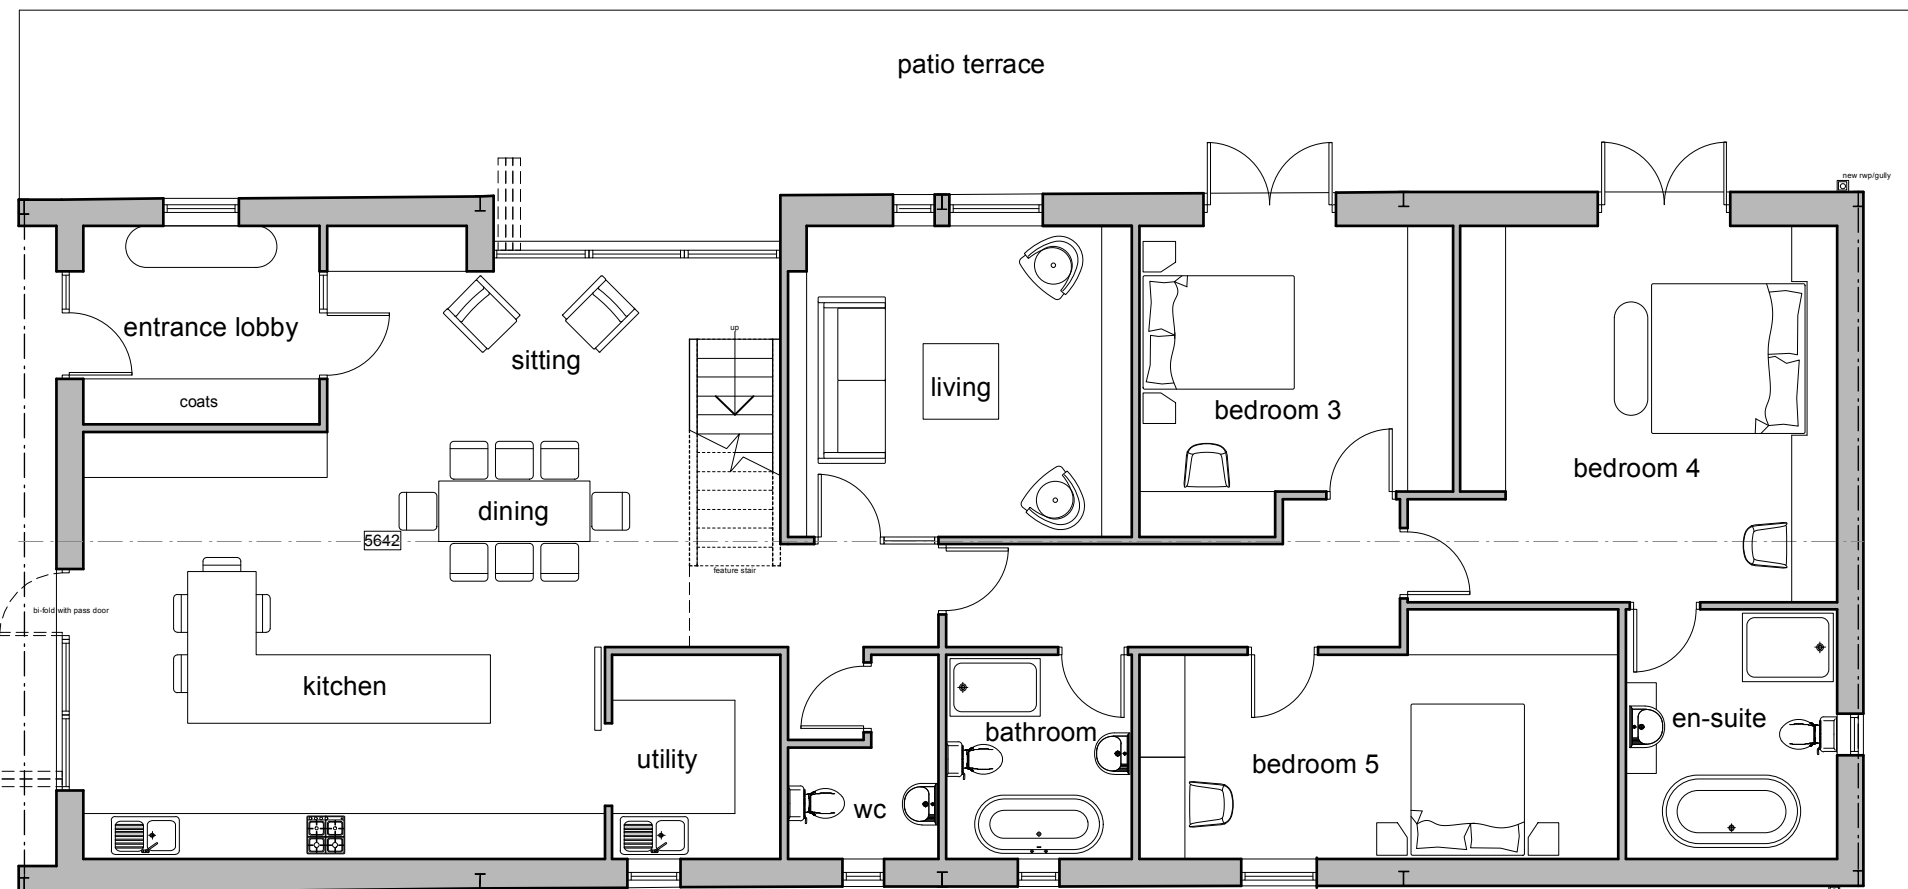


ground floor plan

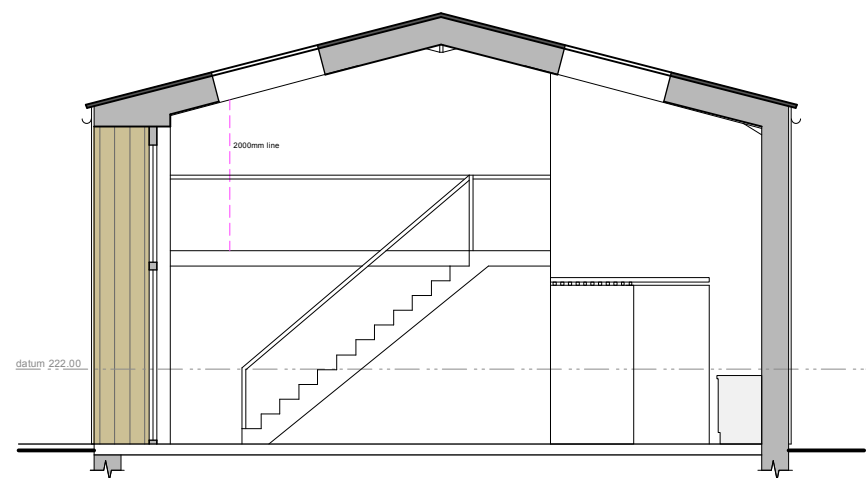

section a-a




side elevation - north

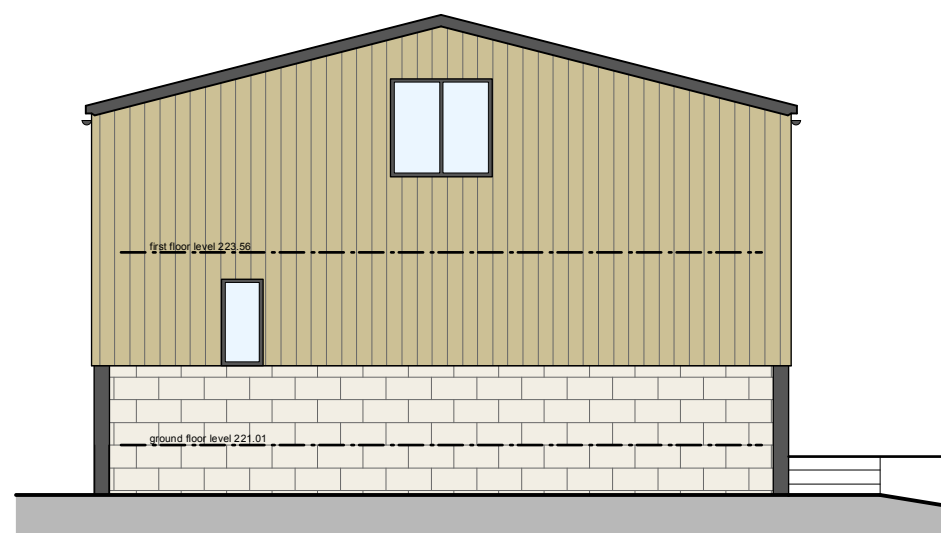


rear elevation - east



side elevation - south

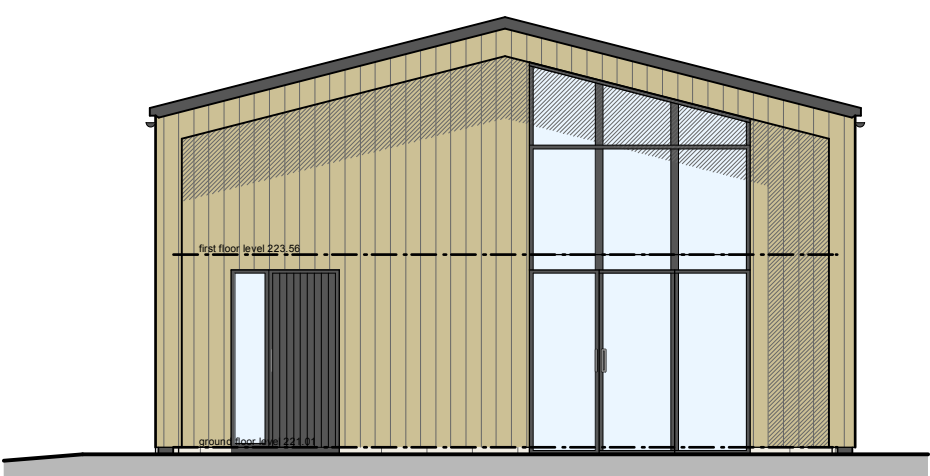

front elevation - west

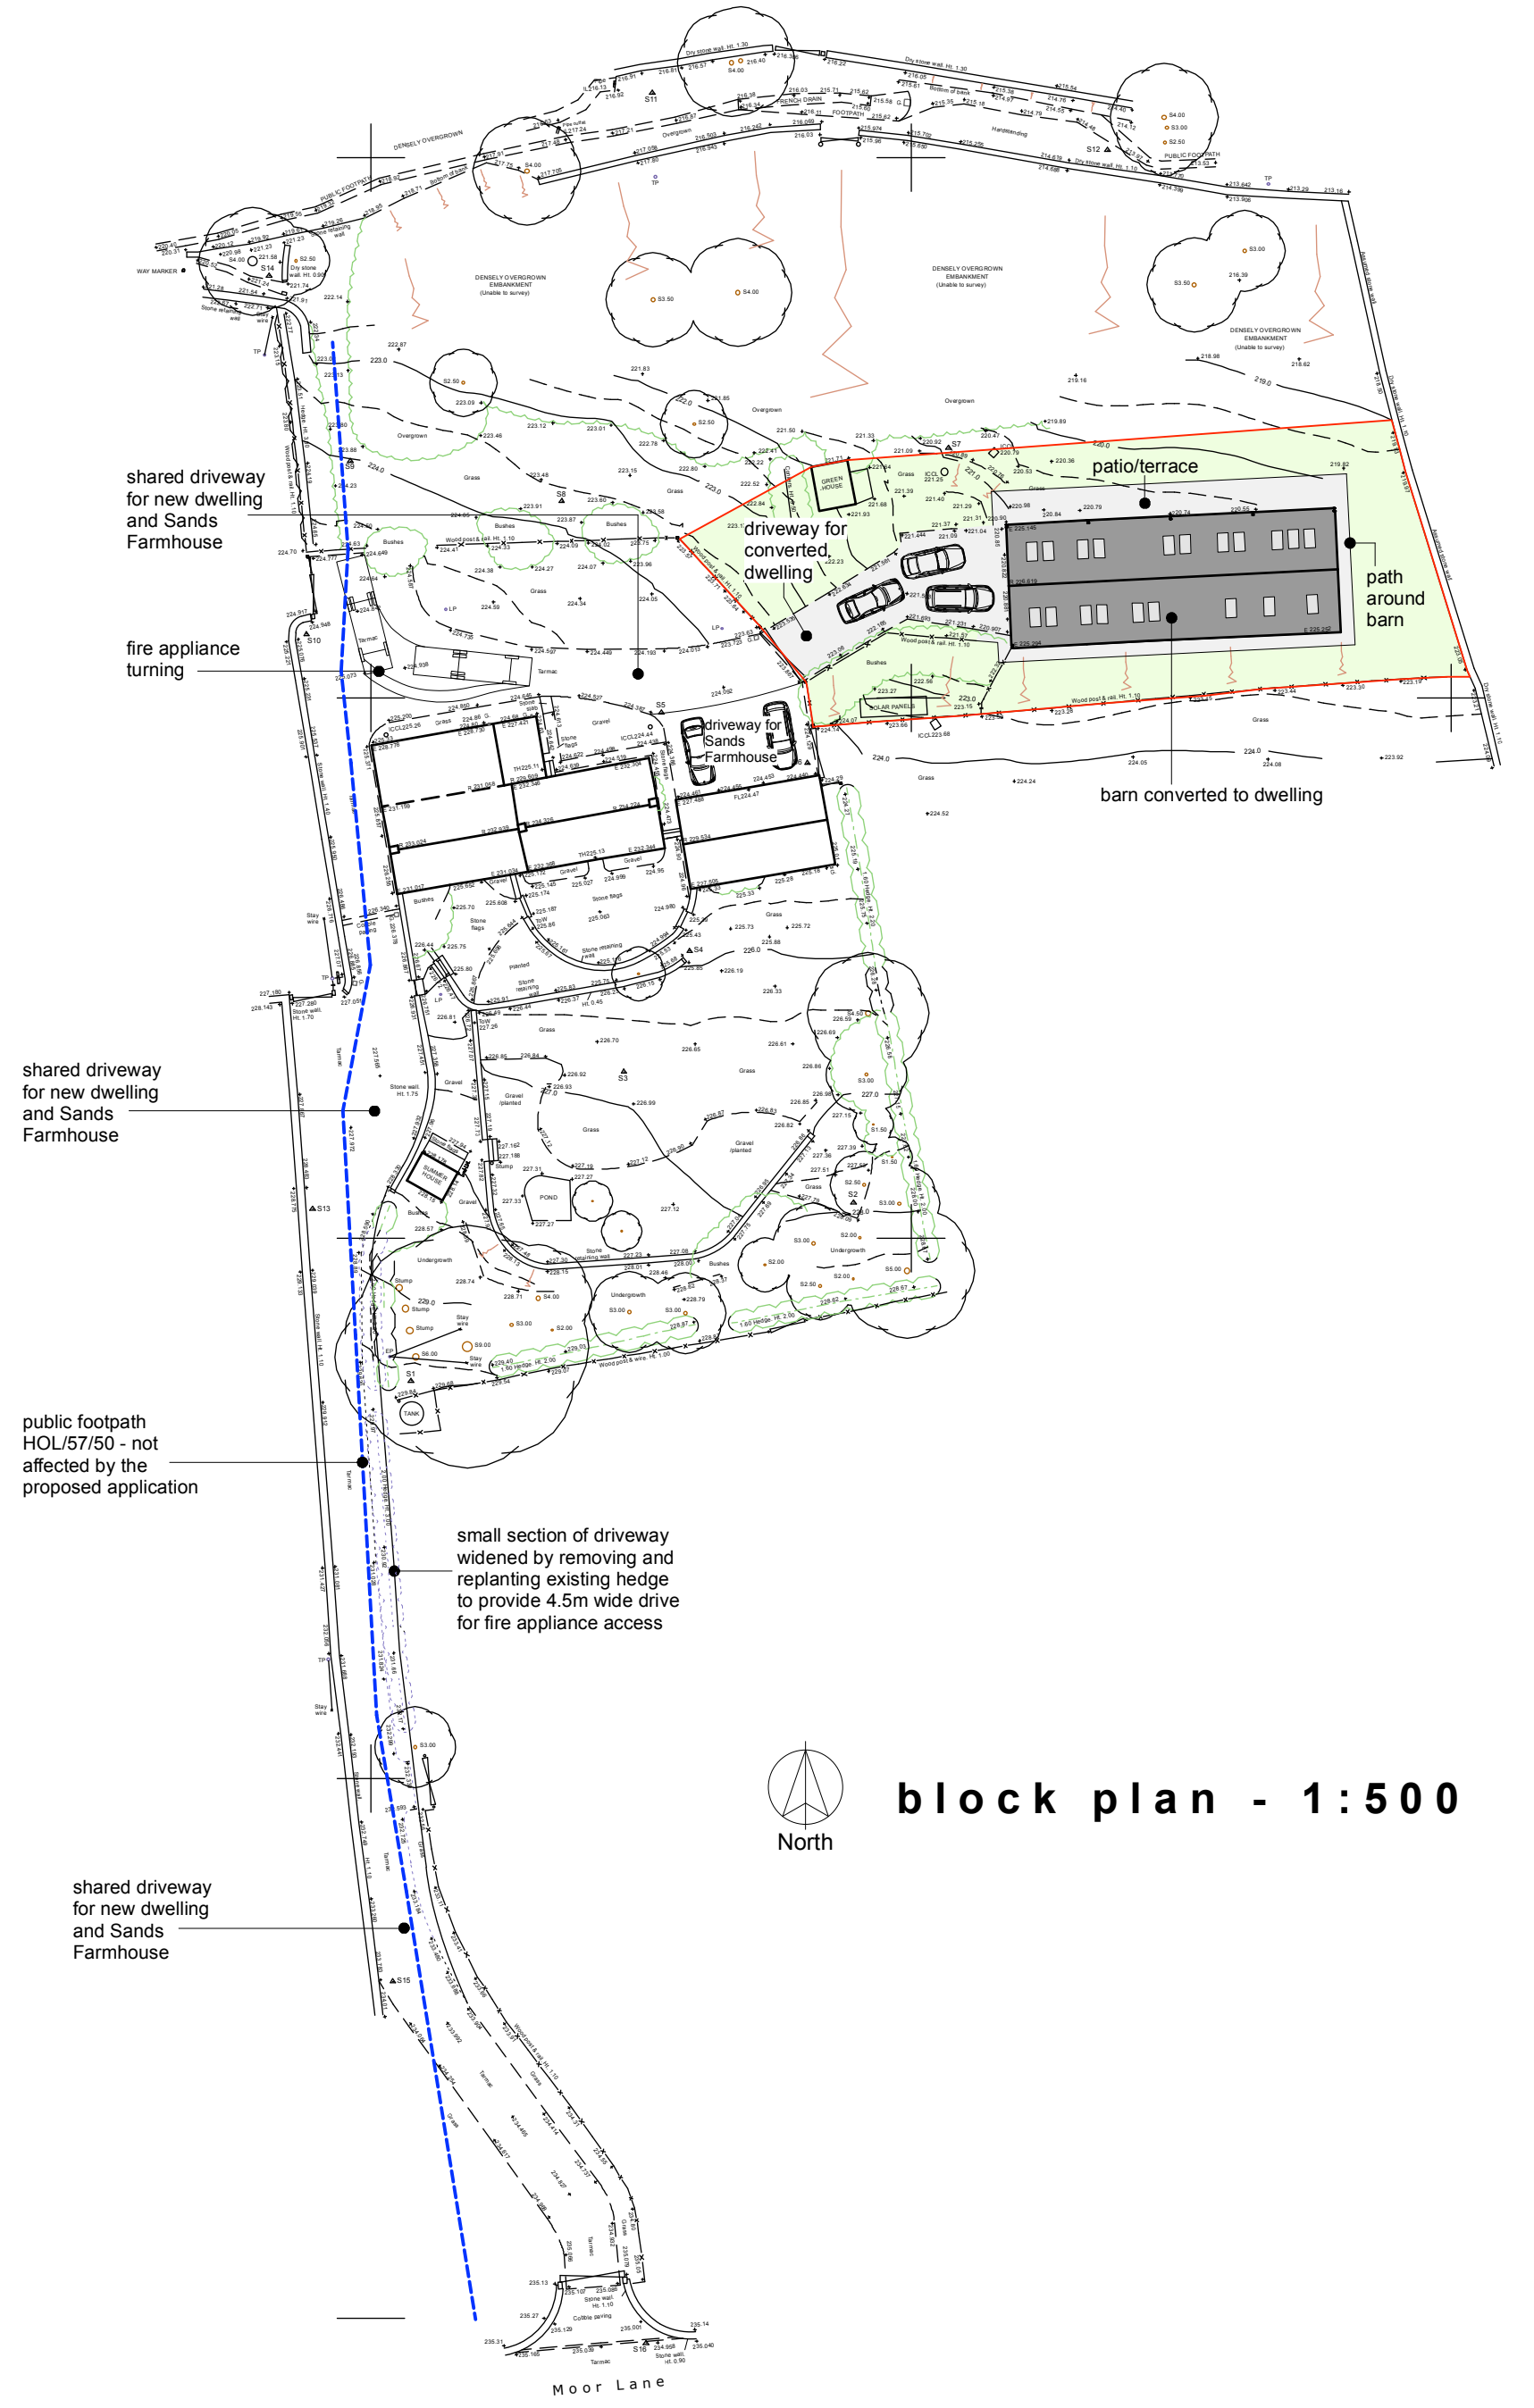

block plan - 1:500

This drawing has been prepared specifically for the purpose of obtaining Planning Permission and/or Building Regulation Approval. Its suitability for other purposes, without supplementary details and specifications cannot be guaranteed. The Permissions and/or Approvals are beyond the Architects control, and no guarantee that such will be granted is given or to be inferred by reason of the preparation of this drawing. Only figured dimensions are to be used. All dimensions to be checked on site. This drawing together with the design is the property and copyright of the Architect and must not be reproduced without prior written permission.

P01	Drawing originated	26.09.25	JHNG	NG
rev.	description	date	drawn	approved



project Proposed change of use and alterations to barn to form a dwelling
at Sands Farm, Moor Lane, Netherthong, HD9 3UP
for Martin & Alison Clayton

title	General arrangement as proposed
number	17004D-02-P01
scale	1:100 & 1:500
size	A1