
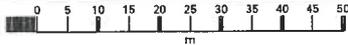


LOCATION PLAN 1:1250

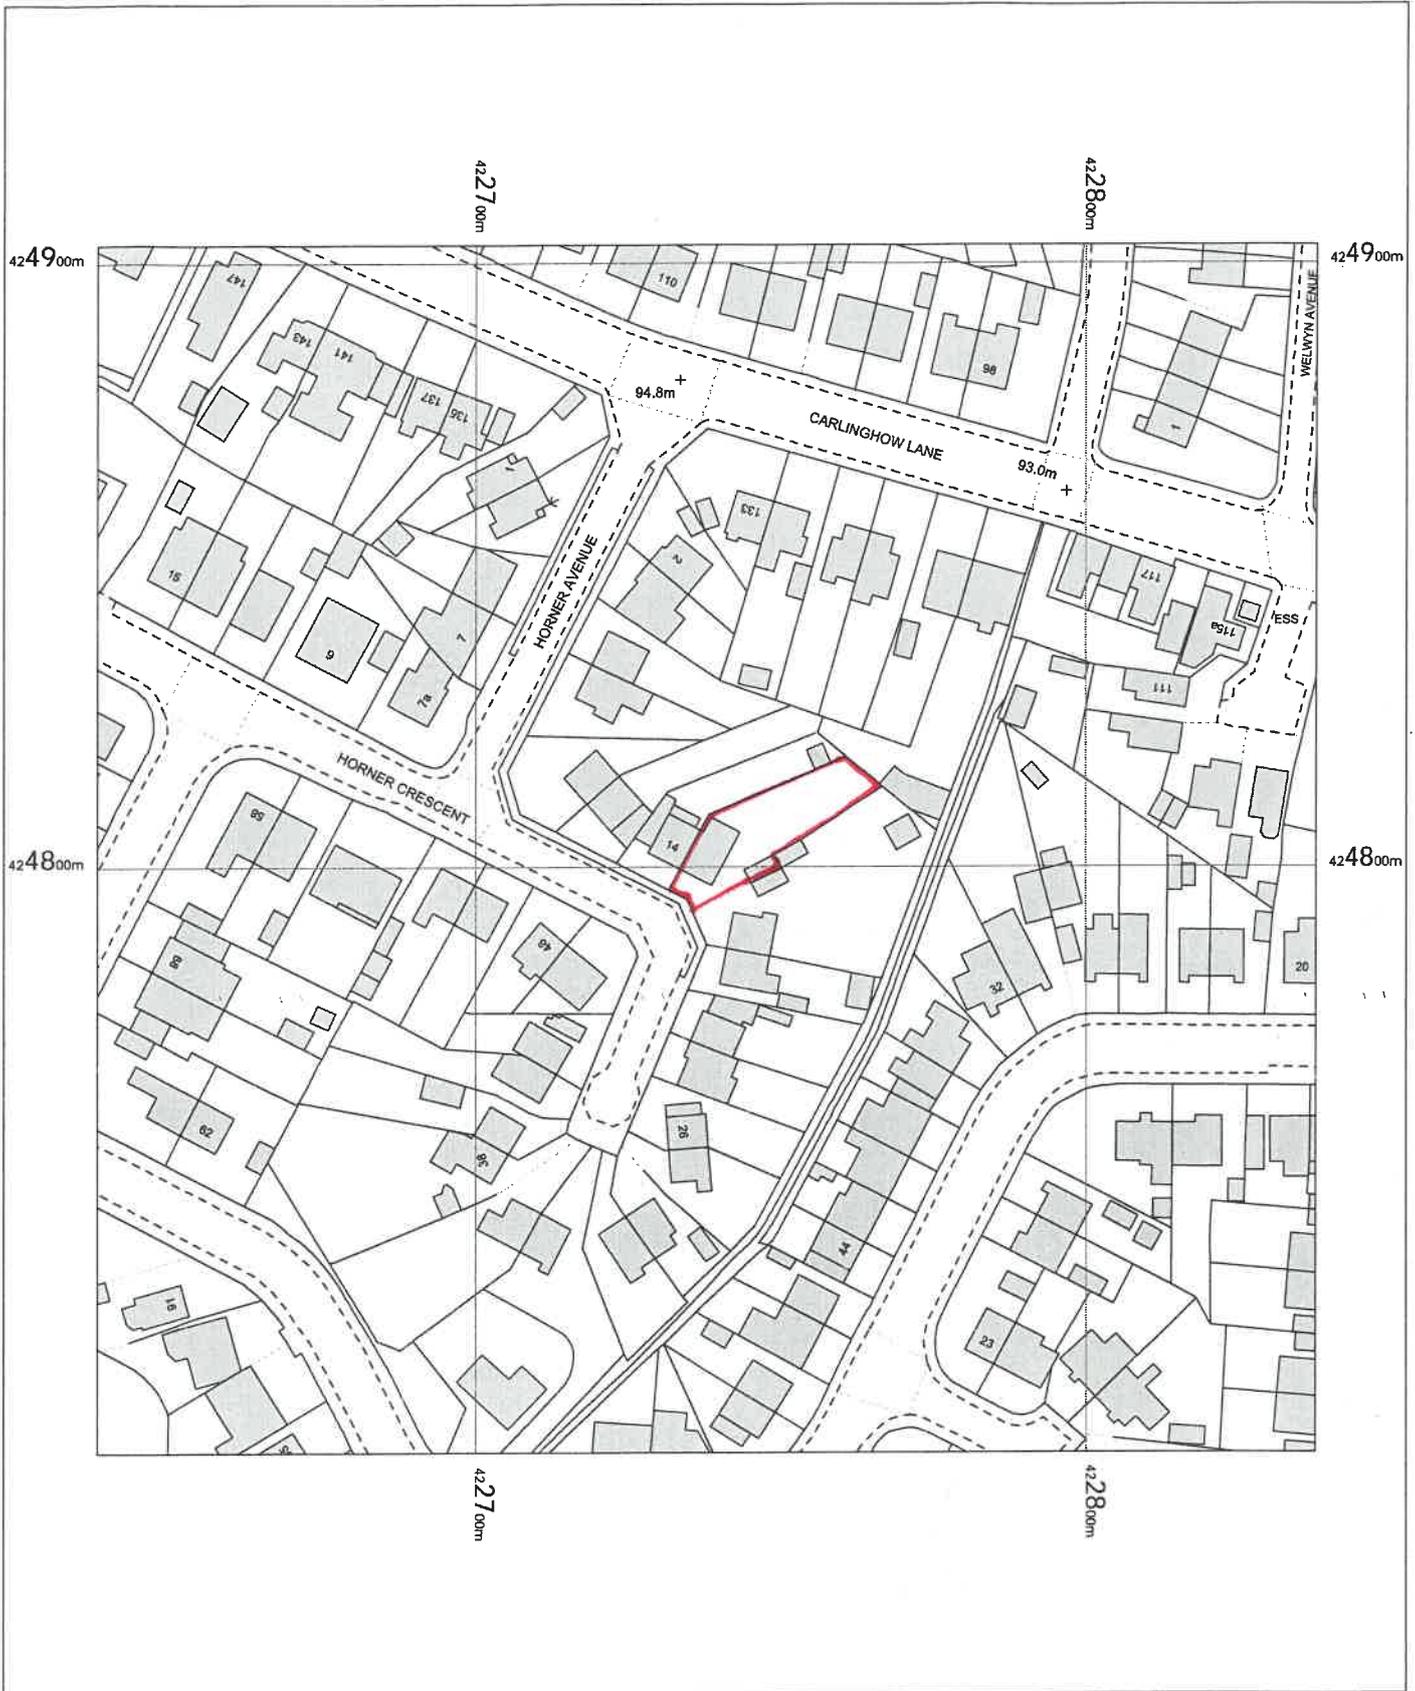

16 Horner Crescent,
Carlinghow,
Batley,
Kirklees
WF17 8DS

OS MasterMap 1250/2500/10000 scale
Tuesday, June 24, 2025, ID: BW1-01229231
maps.blackwell.co.uk

1:1250 scale print at A4, Centre: 422738 E, 424803 N

©Crown Copyright Ordnance Survey. Licence no.
100041041



BLACKWELL'S
MAPPING SERVICES
PERSONAL & PROFESSIONAL MAPPING
www.blackwellmapping.co.uk

TEL: 0800 151 2612
maps@blackwell.co.uk

