




IF IN ANY DOUBT PLEASE ASK THE ARCHITECT FOR CLARIFICATION.  
 DO NOT SCALE FROM DRAWING. ALL DIMENSIONS TO BE CHECKED ON SITE.  
 THE COPYRIGHT FOR THESE DRAWINGS REMAINS THE PROPERTY OF THE ARCHITECT.  
 THEY MUST NOT BE REPRODUCED IN ANY WAY WITHOUT THE ARCHITECT'S PRIOR  
 WRITTEN CONSENT.

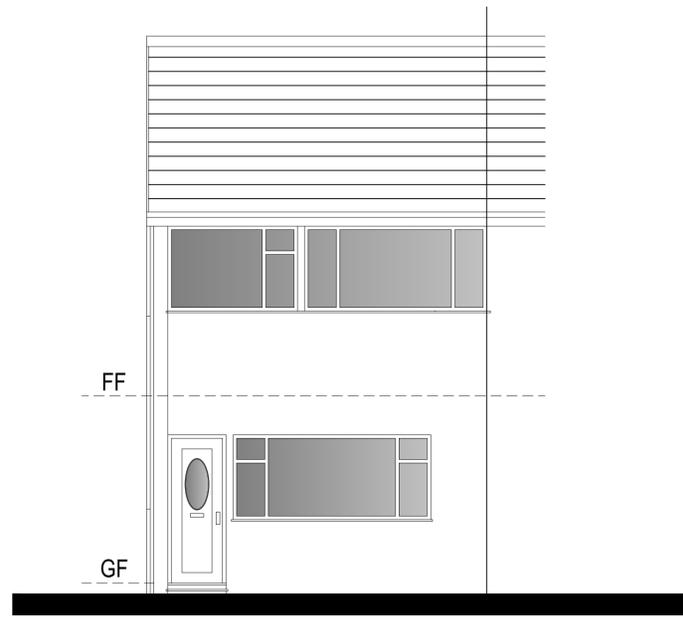


**EXISTING FRONT  
ELEVATION**

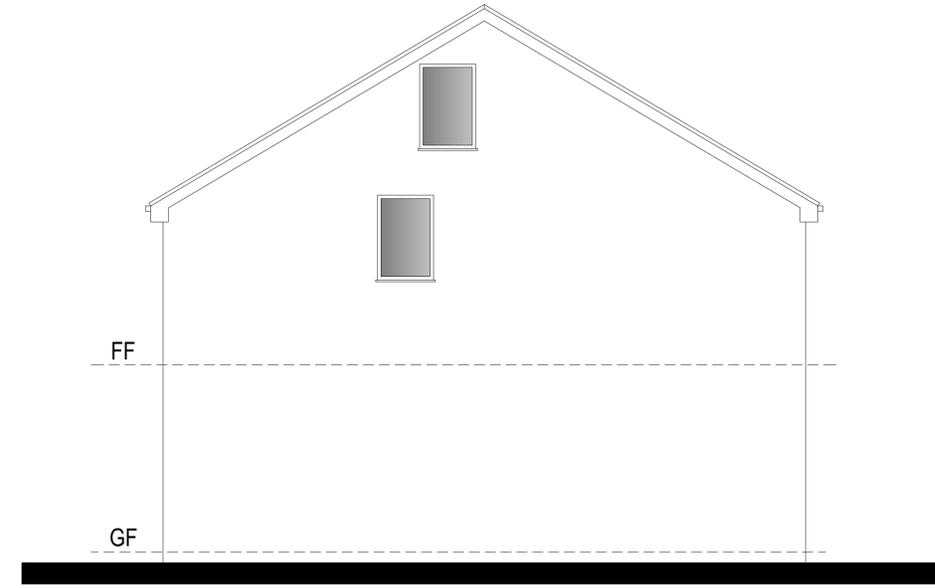

**EXISTING SIDE  
ELEVATION**

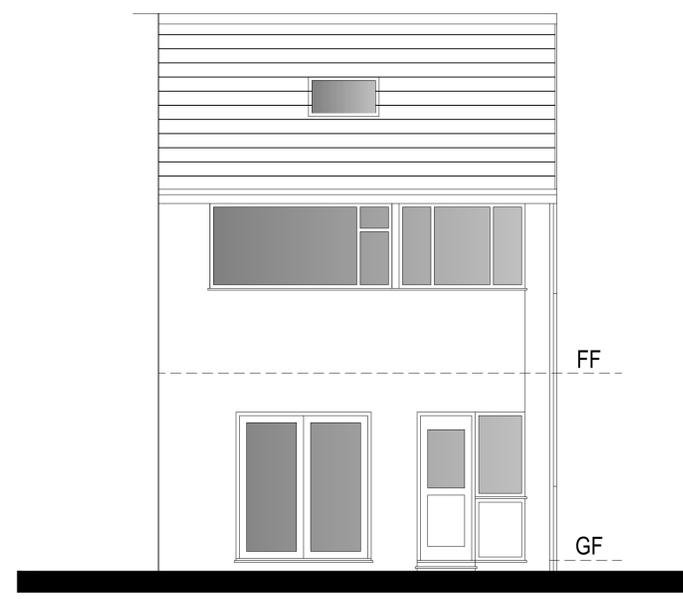

**EXISTING REAR  
ELEVATION**

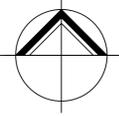

**NORTHERN  
DESIGN**

(OLDHAM)  
CHARTED ARCHITECTS

NORTHERN DESIGN  
17 STATION LANE  
GROTTON  
OLDHAM  
OL4 5GY  
TELEPHONE : 07753 859616

CLIENT  
**MR SINGH**

PROJECT  
**PROPOSED ALTERATIONS  
77 GRASSMERE ROAD  
MARSH**

DRAWING TITLE  
**EXISTING ELEVATIONS**

Rev.	Notes	Date	Drawn

SCALE 1:50 AT A1 11.24 AD

PROJECT No.	DRAWING No.	Rev.
2465	SK4	