


DIMENSIONS IN mm - DO NOT SCALE FROM DRAWING - REFER TO ANNOTATION

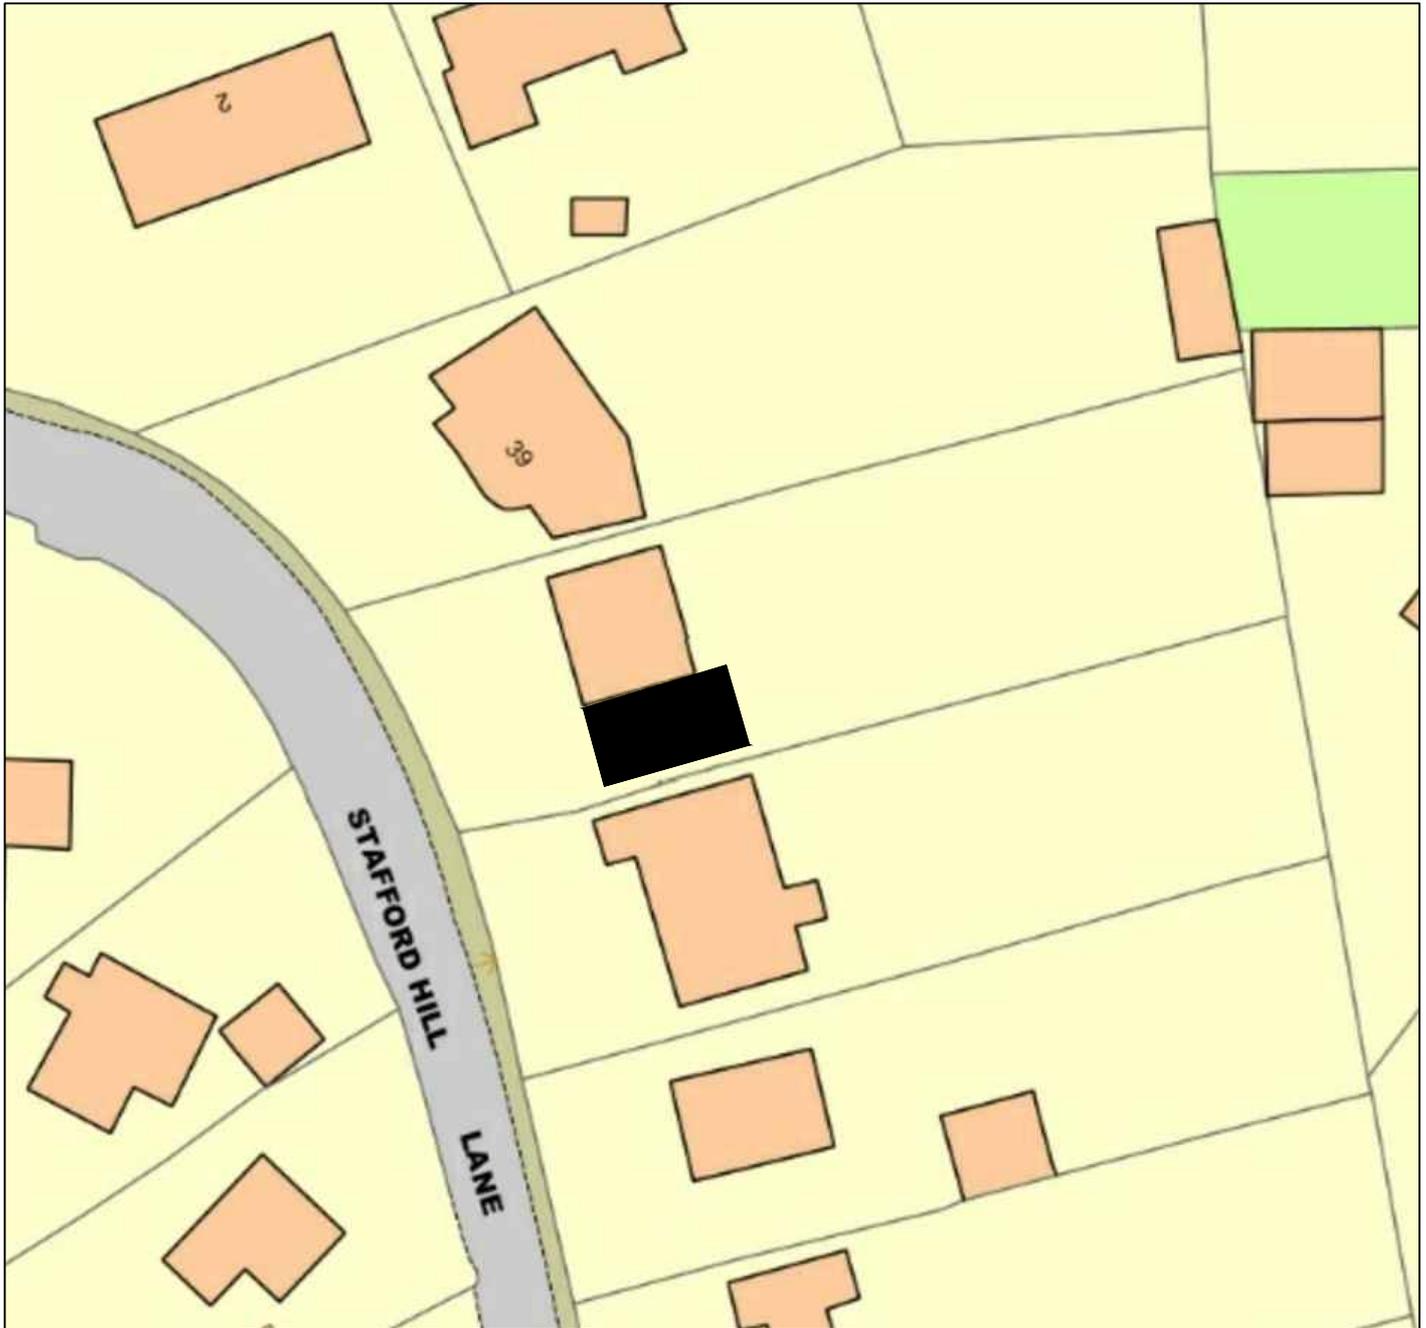

 <p>ProMan Consultancy Ltd. 637 DENBY DALE ROAD CLADER GROVE WAKEFIELD WF4 3DL</p> <p>Tel: 01924 279307 Mobile: 07985 043318</p> <p>PROJECT MANAGEMENT & ARCHITECTURAL SERVICES Web: www.promanconsultancy.co.uk EMAIL: info@promanconsultancy.co.uk</p>	<i>Project:</i> 41 Stafford Hill Lane, Kirkheaton, HD5 0EG		<i>Drawing Title:</i> Block Plan		
	<i>Project No.</i> 1596	<i>Drawing No.</i> 1596-11	<i>Revision:</i> -	<i>Drawn:</i> DK	<i>Date:</i> Sept 25