


**EXISTING SIDE ELEVATION**

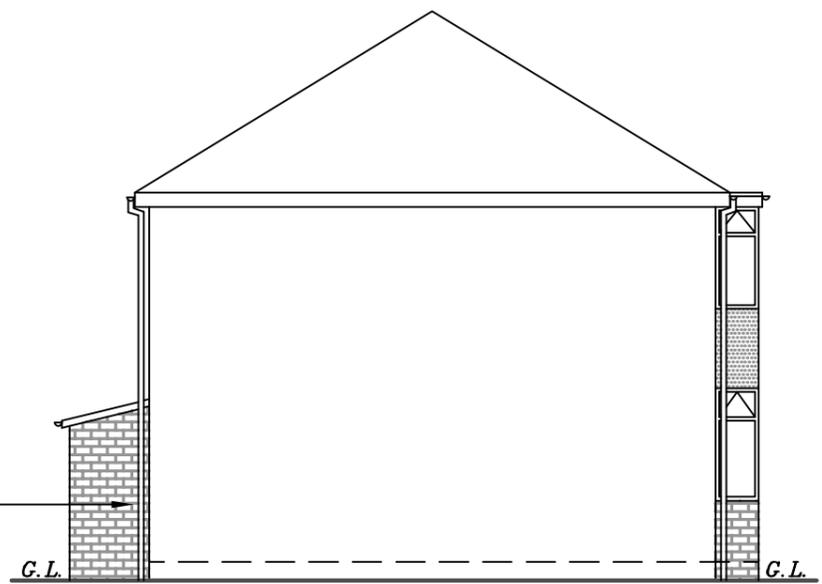


**EXISTING SIDE ELEVATION**


**13. GENERAL:**  
 EXISTING FOUNDATIONS, LINTELS AND WALLS TO BE CHECKED ON SITE FOR ADDITIONAL LOADINGS.

ALL WORK TO BE IN STRICT ACCORDANCE WITH THE CURRENT BUILDING REGULATIONS & TO COMPLY WITH ALL RELEVANT BRITISH STANDARDS & BUILDING CODES OF PRACTICE.

THIS IS NOT A WORKING DRAWING. ALL DIMENSIONS & LEVELS MUST BE CONFIRMED ON SITE BY THE CONTRACTOR PRIOR TO COMMENCEMENT OF WORK. DO NOT SCALE. USE WRITTEN DIMENSIONS ONLY.

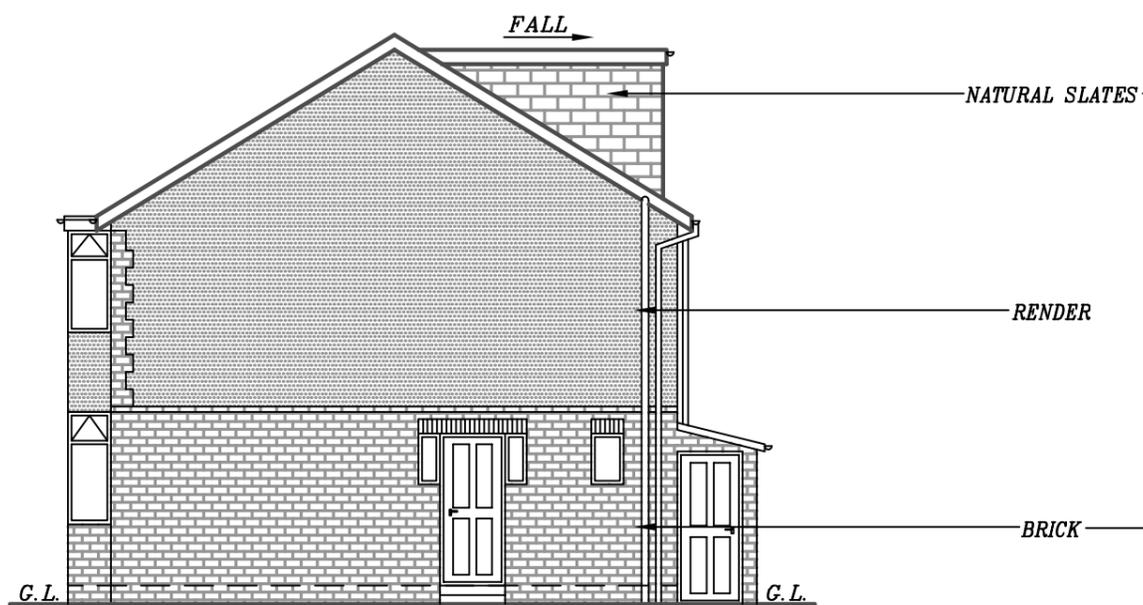

**PROPOSED SIDE ELEVATION**

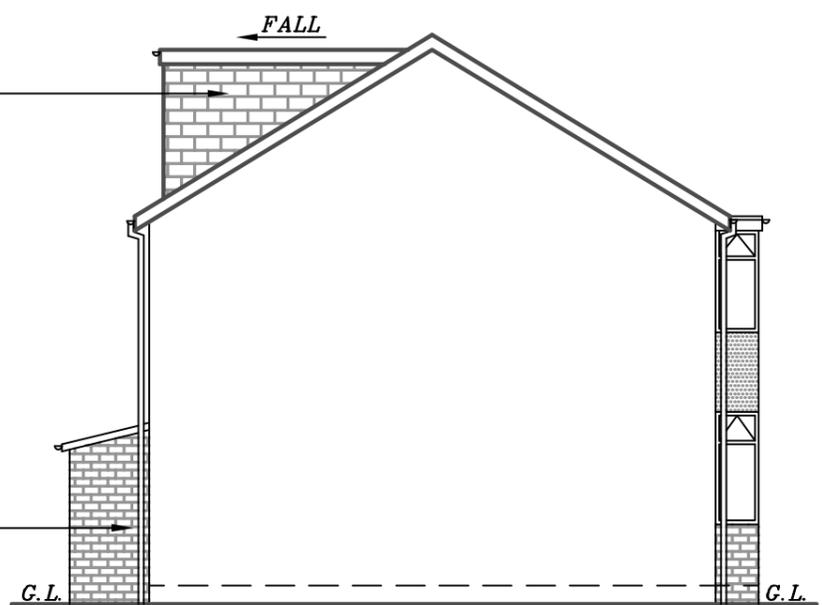

**PROPOSED SIDE ELEVATION**

**PROPOSED CHANGE OF USE FROM DWELLING(C3) TO CHILDREN'S CARE HOME(C2), HIP TO GABLE EXTENSION WITH REAR DORMER WINDOW AT 24 THORNLEIGH ROAD, HUDDERSFIELD, HD4 5PY FOR MR SALEEM & MR SHAFIQ**

SCALE: 1:100(A3)	DATE: SEP 2025	DRAWN BY: ZESHAN KHAWAJA
PLANNING/BUILD REGS		DRAWING NUMBER: 25/4089/SS3

**Khawaja**  
 PLANNING SERVICES  
 TEL: 01274 618780 MOB: 07956 184960