

ARCHITECTURE | PLANNING | DESIGN

Malkin Farm
 Brow Lane
 Holmfirth
 HD9 2RJ
 07946872499
paul@paulmatthewsarchitectural.co.uk
www.paulmatthewsarchitectural.co.uk

Company Registration Number: 09898149 – Company
 Registered in England and Wales



Project
 Erection of a Padel Court at Moorgate Farm, Moor Lane, Netherthong, Holmfirth, HD9 3UP.
 Client

Mr & Mrs N Rushworth

Drawing Title/Issue

Location Plan

scale	date	sheet size	dwg. no.
1:1250	05/2025	A2	25/1148/01

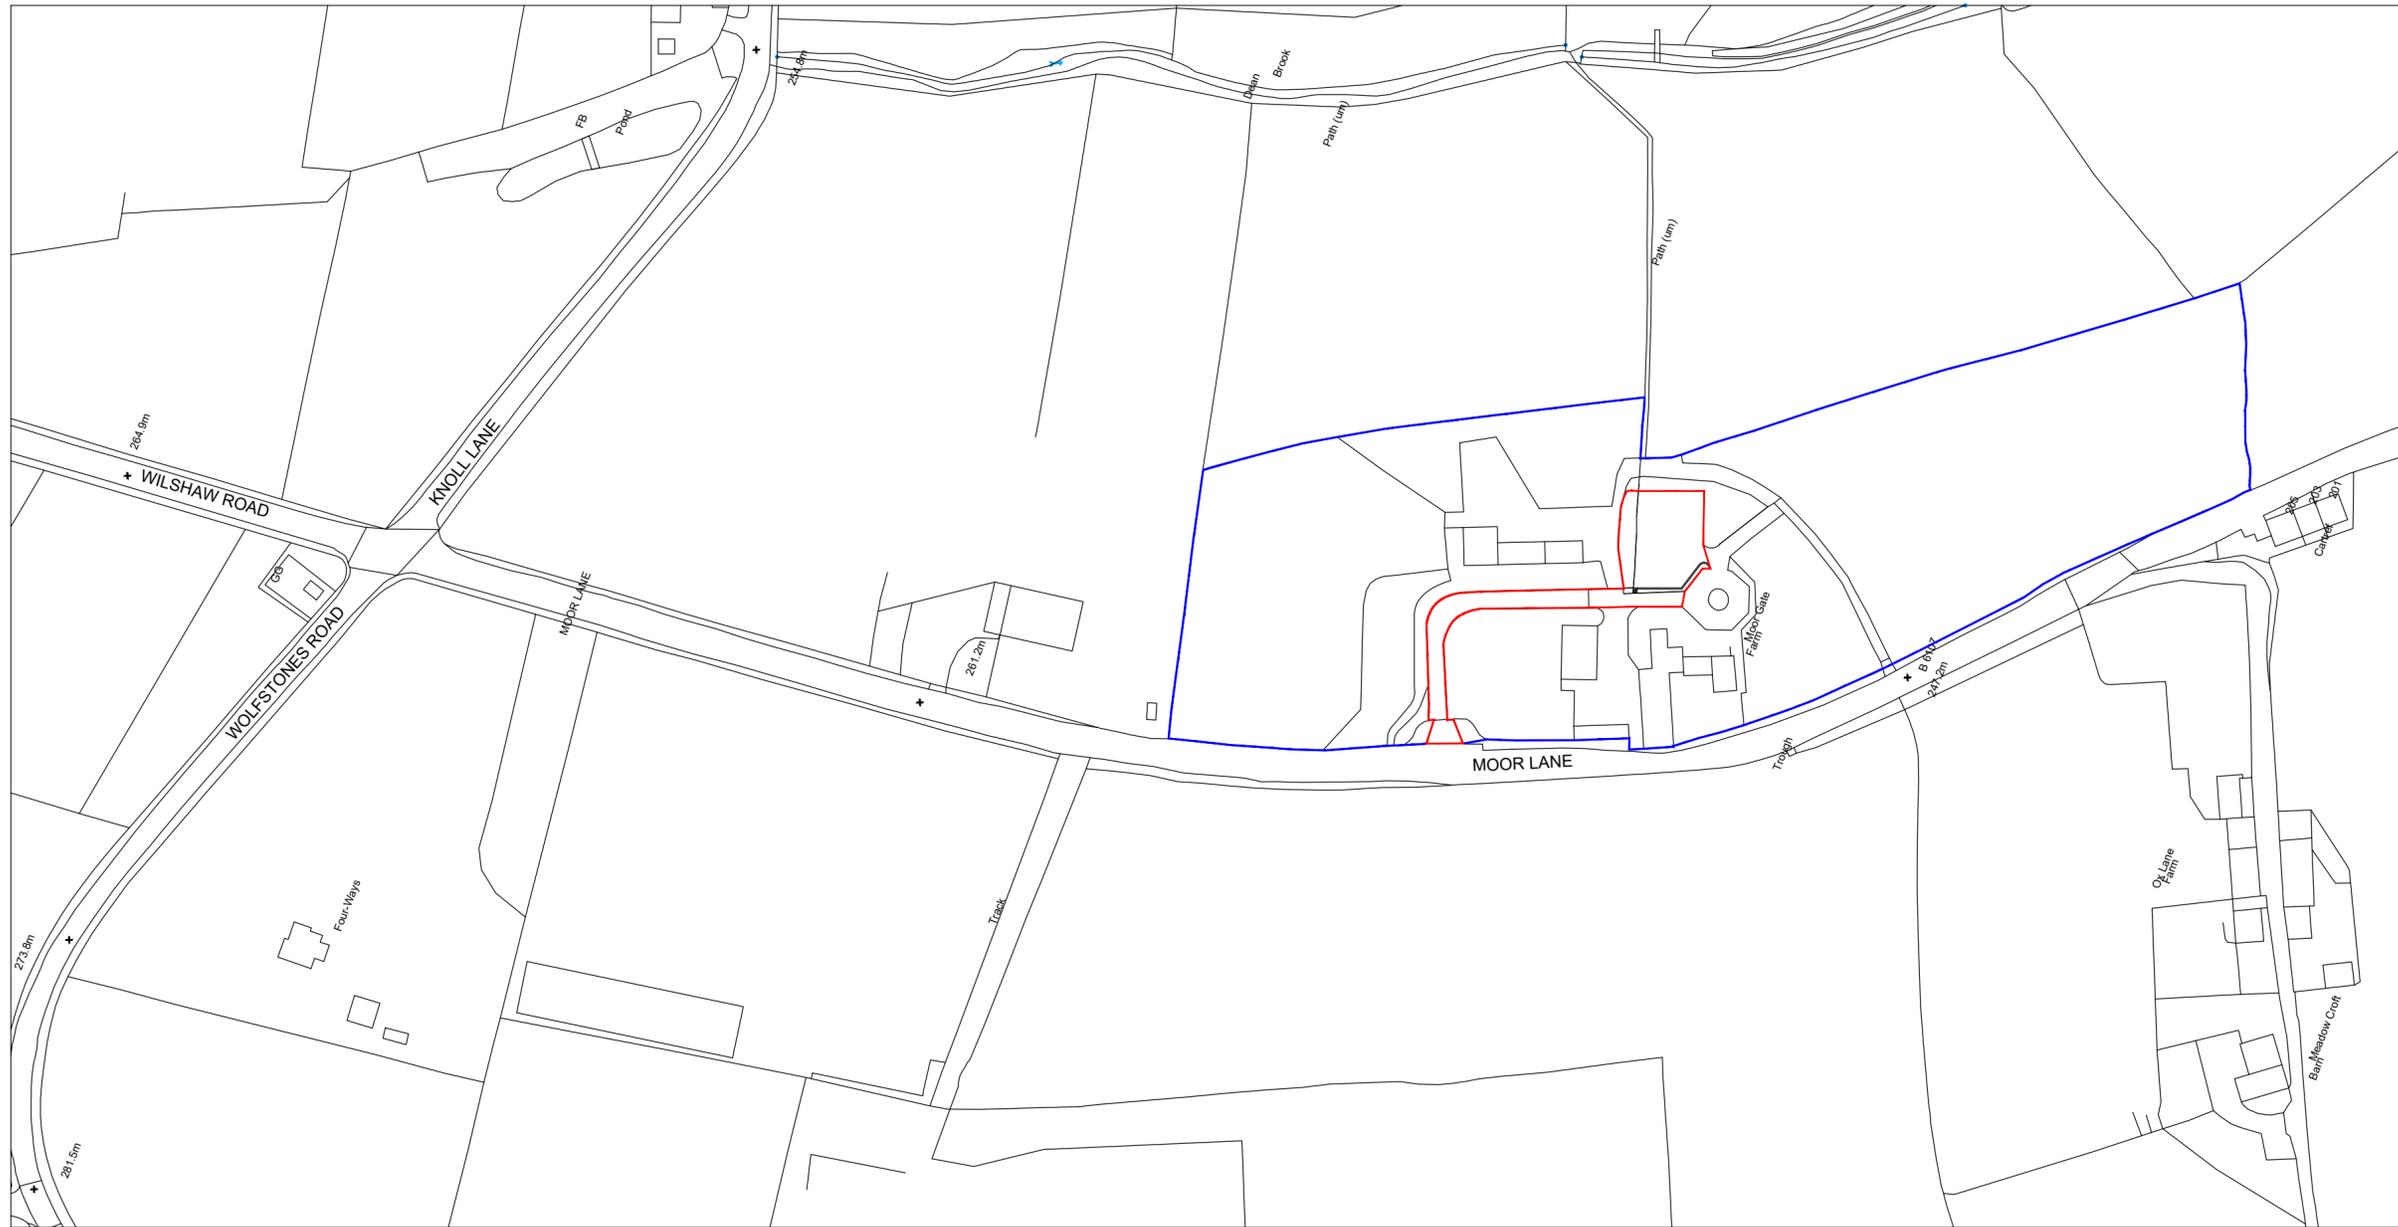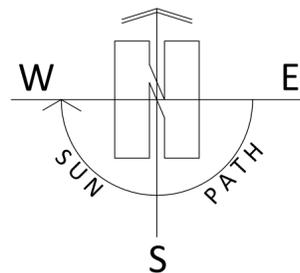

Site Location

SE 12952 09480
 X - (Eastings) 412952
 Y - (Northings) 409480
 Latitude 53.581756
 Longitude -1.8058383

- Denotes application site (redlined to adopted highway)
- Denotes other land owned by applicant

