


Malkin Farm
 Brow Lane
 Holmfirth
 HD9 2RJ
 07946872499
paul@paulmatthewsarchitectural.co.uk
www.paulmatthewsarchitectural.co.uk

Company Registration Number: 09898149 – Company Registered in England and Wales

Do not scale from drawing, use figured dimensions only.

All dimensions must be checked and verified on site prior to commencement of works and architect to be notified of any discrepancies.

The copyright for these drawings remains the property of Paul MatthewsArchitectural Ltd. They must not be reproduced in any way without prior written consent from the originator (Paul MatthewsArchitecturalLtd).

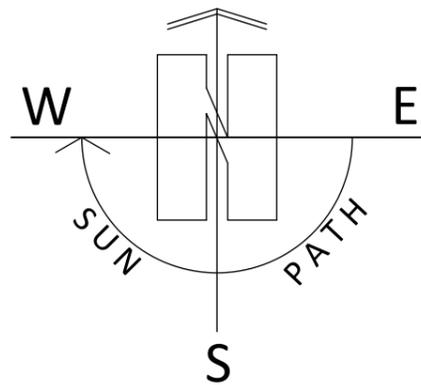

Project
 Erection of a Padel Court at Moorgate Farm, Moor Lane, Netherthong, Holmfirth, HD9 3UP.
 Client



Mr & Mrs N Rushworth

Drawing Title/Issue

Proposed Block Plan

scale	date	sheet size	dwg. no.
1:500	05/2025	A3	25/1148/04

1:500

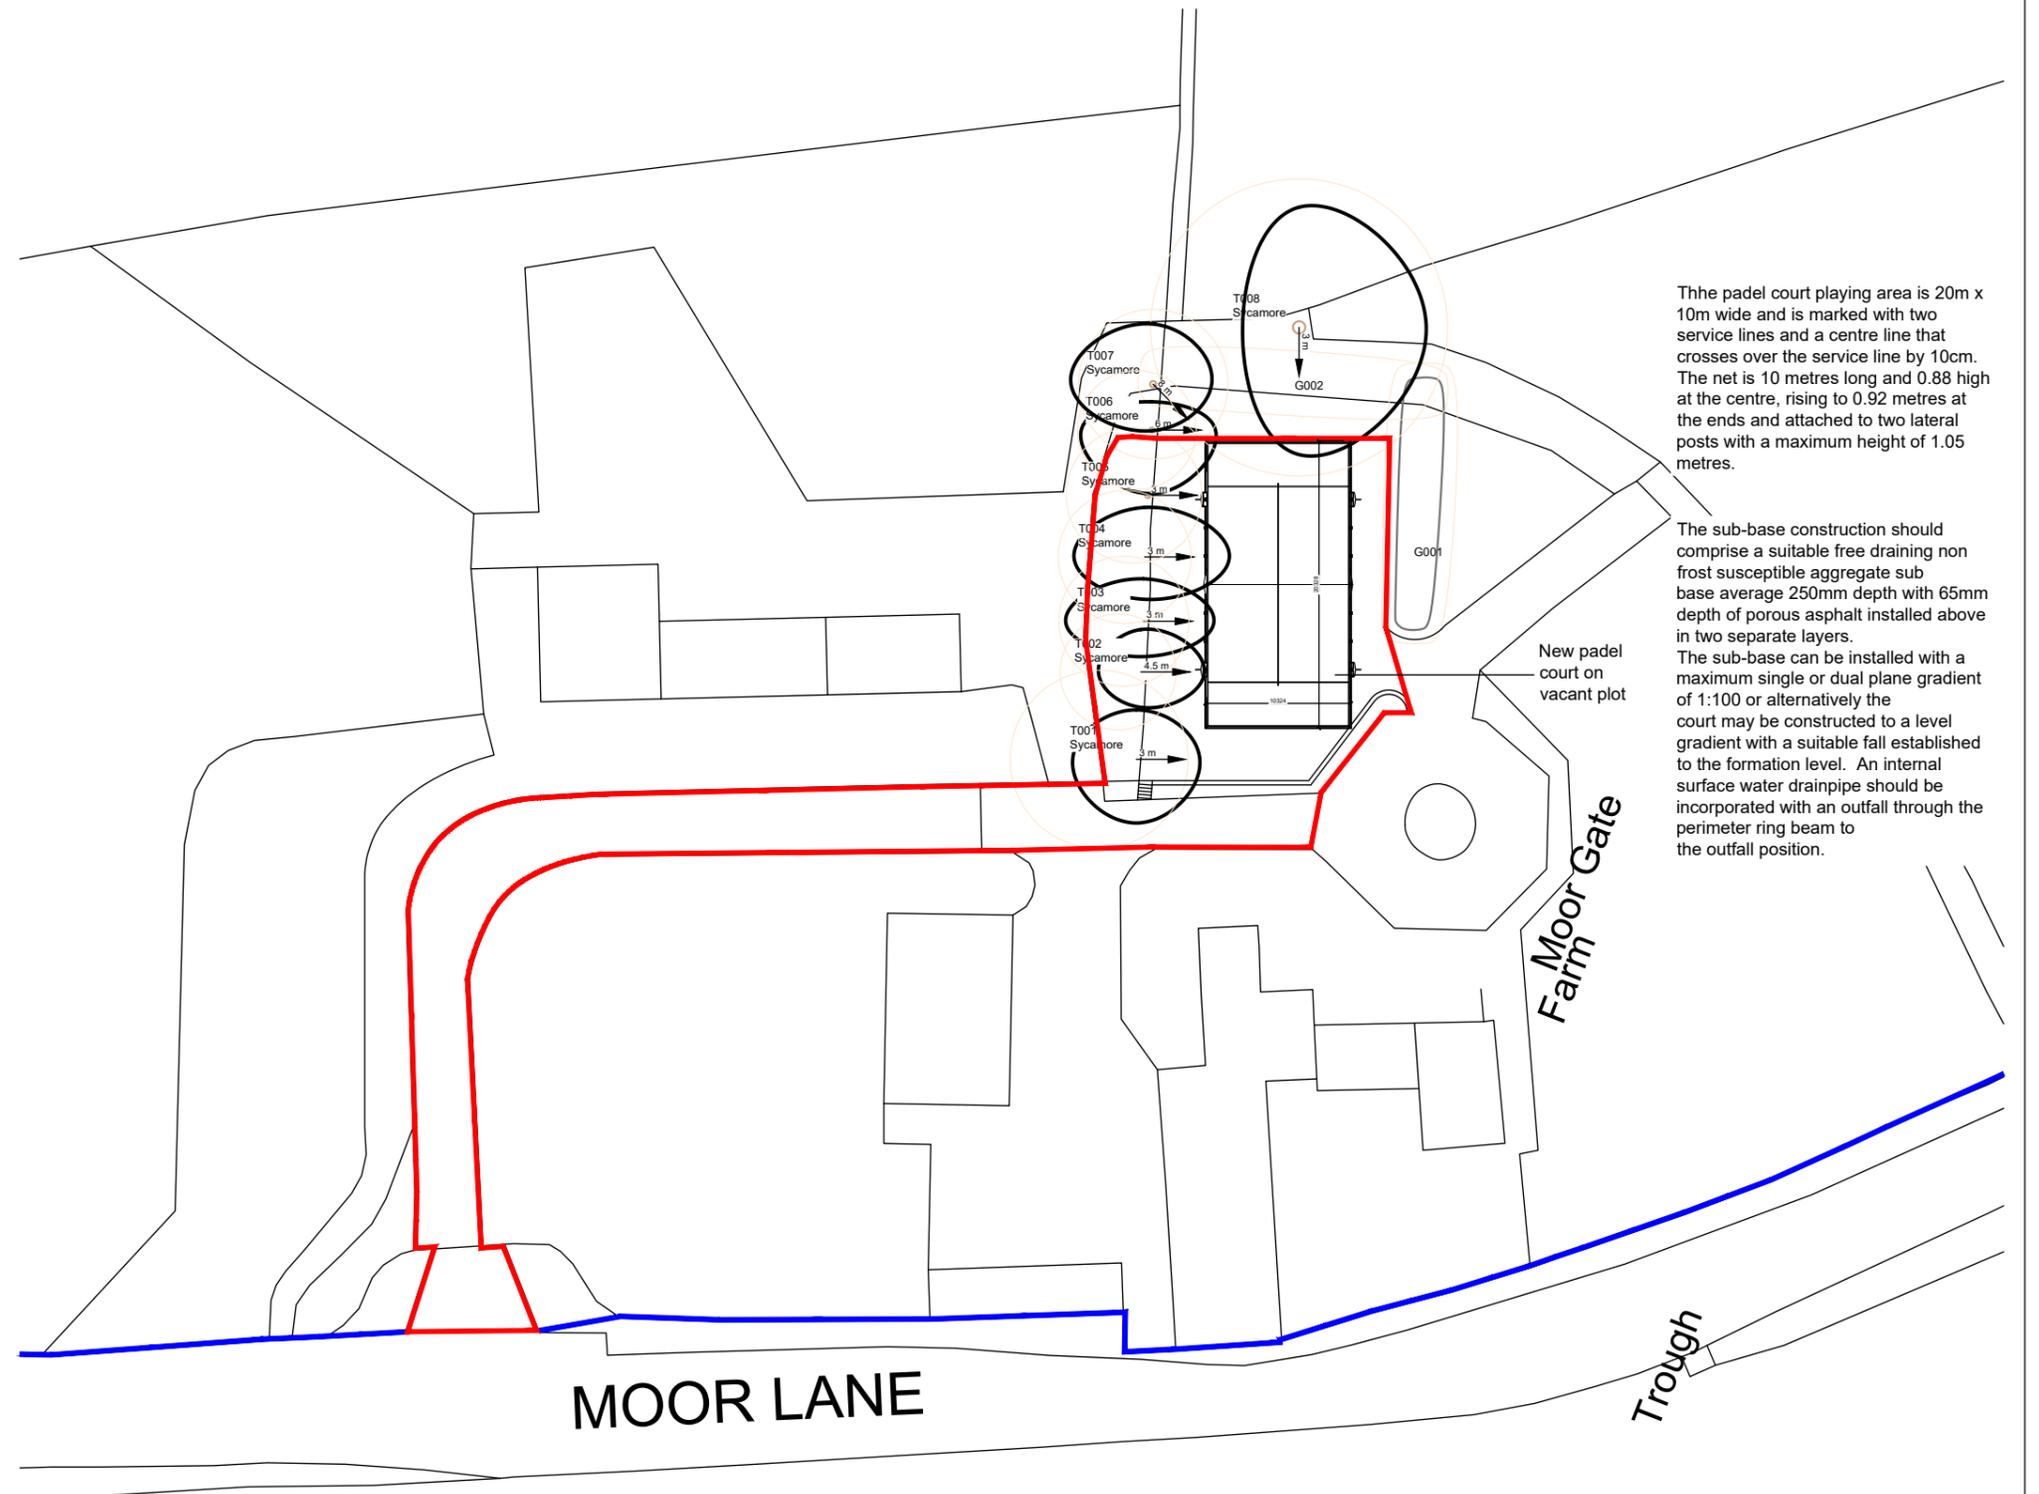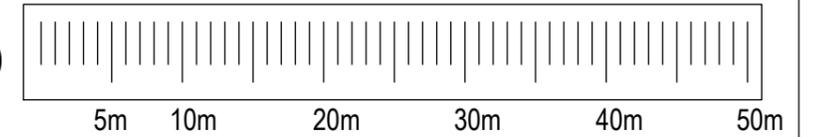

The padel court playing area is 20m x 10m wide and is marked with two service lines and a centre line that crosses over the service line by 10cm. The net is 10 metres long and 0.88 high at the centre, rising to 0.92 metres at the ends and attached to two lateral posts with a maximum height of 1.05 metres.

The sub-base construction should comprise a suitable free draining non frost susceptible aggregate sub base average 250mm depth with 65mm depth of porous asphalt installed above in two separate layers. The sub-base can be installed with a maximum single or dual plane gradient of 1:100 or alternatively the court may be constructed to a level gradient with a suitable fall established to the formation level. An internal surface water drainpipe should be incorporated with an outfall through the perimeter ring beam to the outfall position.

New padel court on vacant plot

Farm Moor Gate

MOOR LANE

Trough