



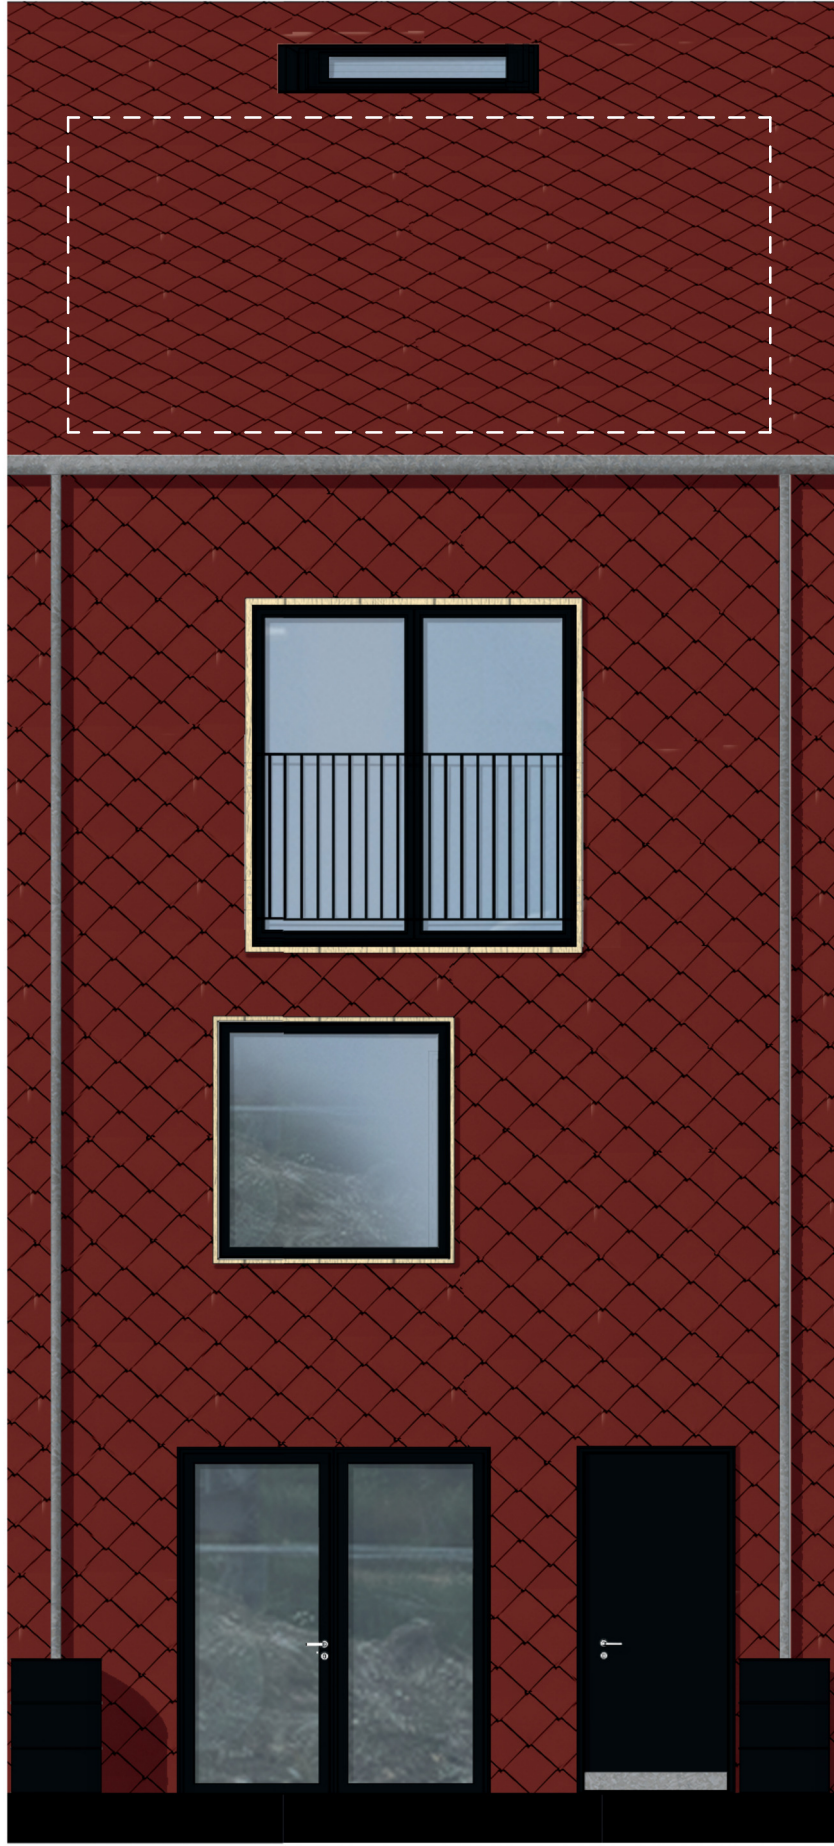

red diamond tile cladding



stone slate tile cladding

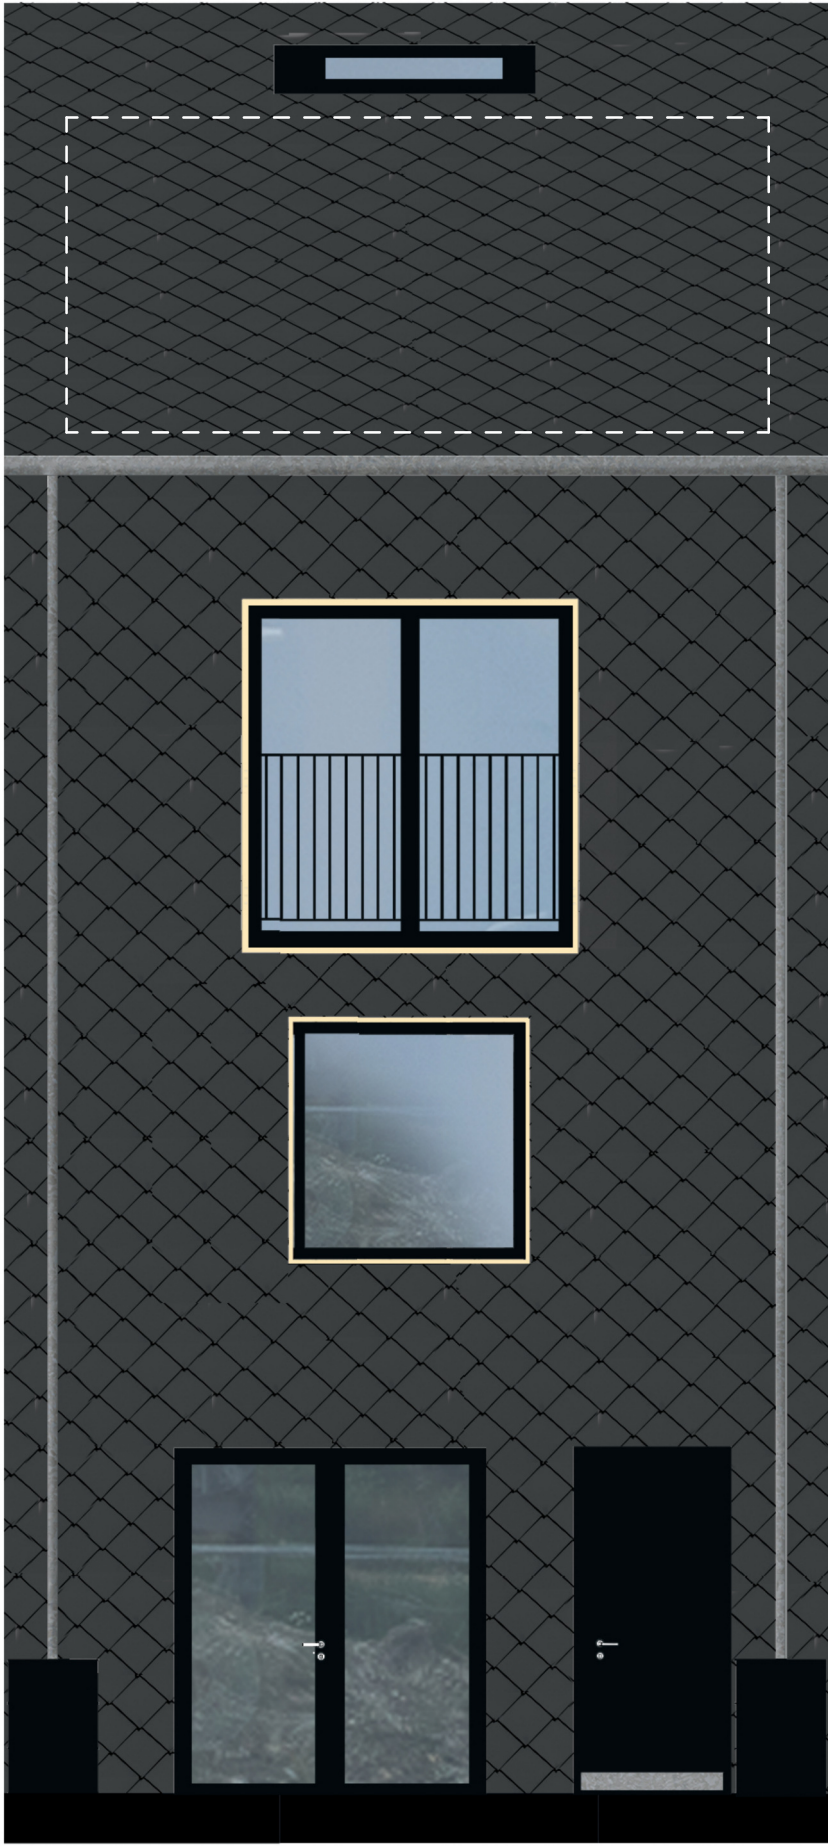


black diamond tile cladding



green slate tile cladding

- RAL 7016 skylights
- inline photovoltaic panels
- galvanised gutters
- RAL 7016 frames and balustrades
- timber surrounds
- galvanised rainwater pipes
- RAL 7016 front doors
- black water butts

REVISIONS

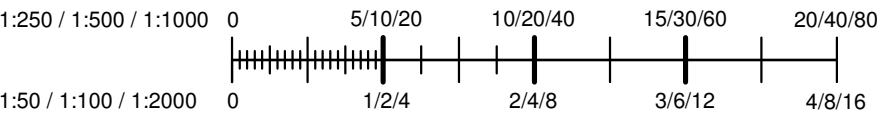

Drawing Number
MI - CITU - P023
Title
Drawing Series - (04) GA SECTIONS
Bay Elevations
Scale @ A1 Revised by Rev

Drawn NF Reviewed SN Sheet Created 07/10/25

FOR INFORMATION

Marsden Island

CITU DESIGN

T: 0113 320 2355 E: info@citu.co.uk W: www.citu.co.uk