

THIS DRAWING IS COPYRIGHT AND REMAINS THE PROPERTY OF HTC ARCHITECTS. IT MUST NOT BE REPRODUCED, USED, DISCLOSED OR TRANSMITTED TO THIRD PARTIES IN ANY FORM, IN WHOLE OR IN PART, WITHOUT PRIOR WRITTEN PERMISSION.

DO NOT SCALE!  
ALL DIMENSIONS SHOULD BE CHECKED ON SITE BEFORE WORK COMMENCES



BOUNDARY BASED ON TITLE DEEDS: WYK969805

BOUNDARY BASED ON TOPOGRAPHICAL SURVEY: 5328-0721-01C

HIGHWAYS BASED ON DRAWING 21-209-TR-005 Site Access Arrangement Rev C

SUBJECT TO LEVELS STRATEGY REVIEW

LIDL INTERNALS ARE SUBJECT TO CONFIRMATION FROM LIDL FOLLOWING LATEST SPECIFICATION IMPLEMENTATION (AUG 2023)

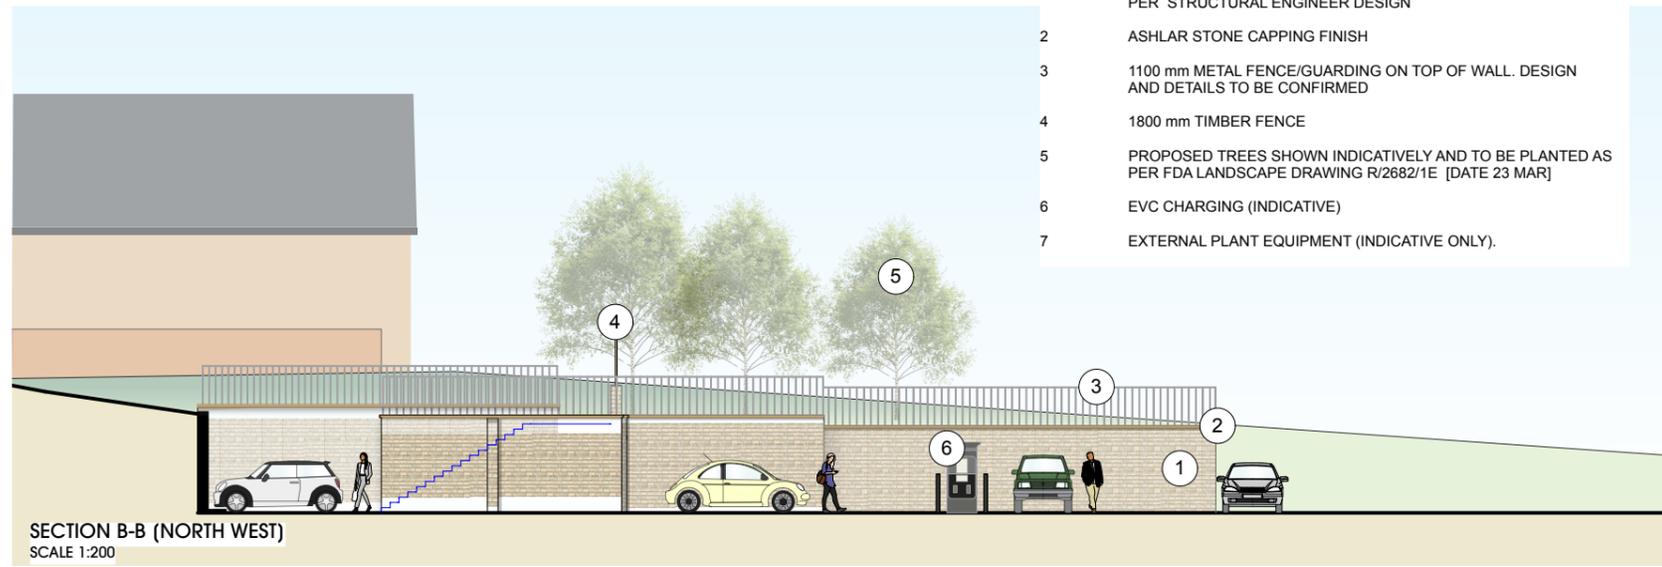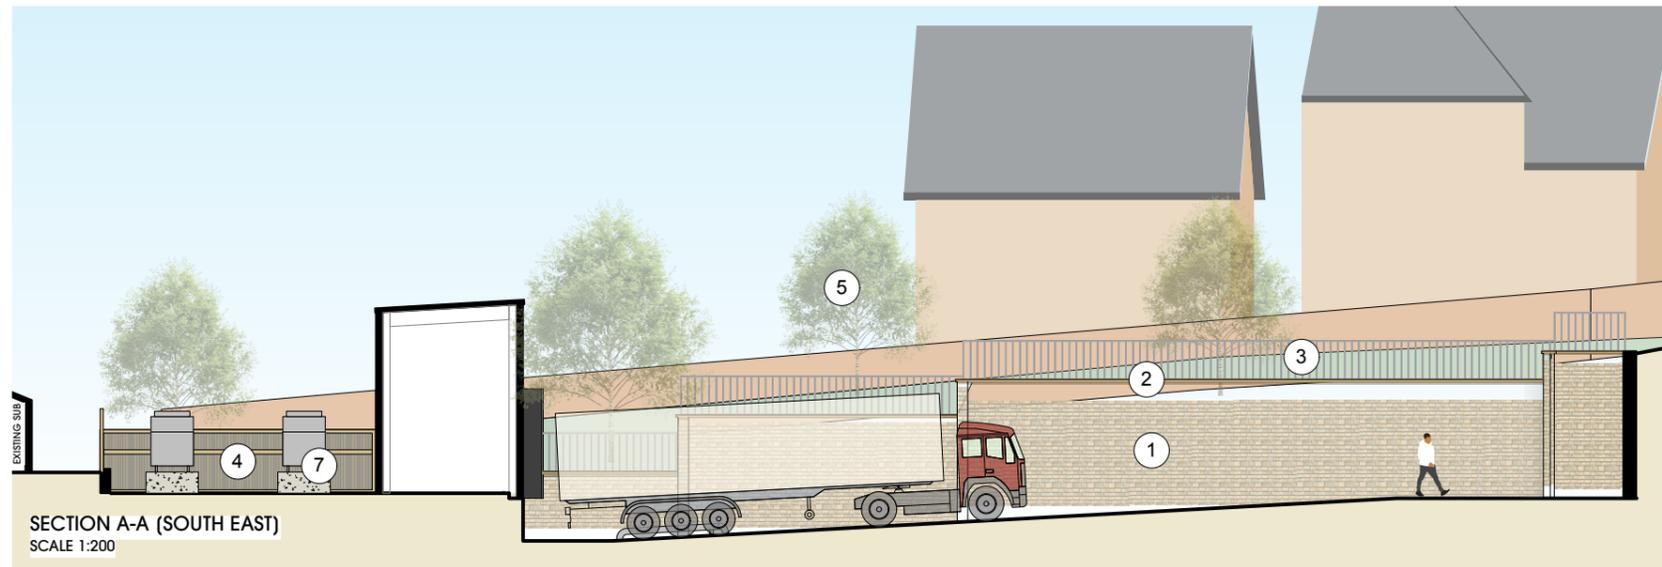

- 1 PROPOSED STONE RETAINING WALL WITH ASHLAR STONE CAPPING FINISH - DEPTH, HEIGHT AND STRUCTURAL DETAILS AS PER STRUCTURAL ENGINEER DESIGN
- 2 ASHLAR STONE CAPPING FINISH
- 3 1100 mm METAL FENCE/GUARDING ON TOP OF WALL. DESIGN AND DETAILS TO BE CONFIRMED
- 4 1800 mm TIMBER FENCE
- 5 PROPOSED TREES SHOWN INDICATIVELY AND TO BE PLANTED AS PER FDA LANDSCAPE DRAWING R/2682/1E [DATE 23 MAR]
- 6 EVC CHARGING (INDICATIVE)
- 7 EXTERNAL PLANT EQUIPMENT (INDICATIVE ONLY).

