


NORTH STAND ELEVATION

Scale 1:200

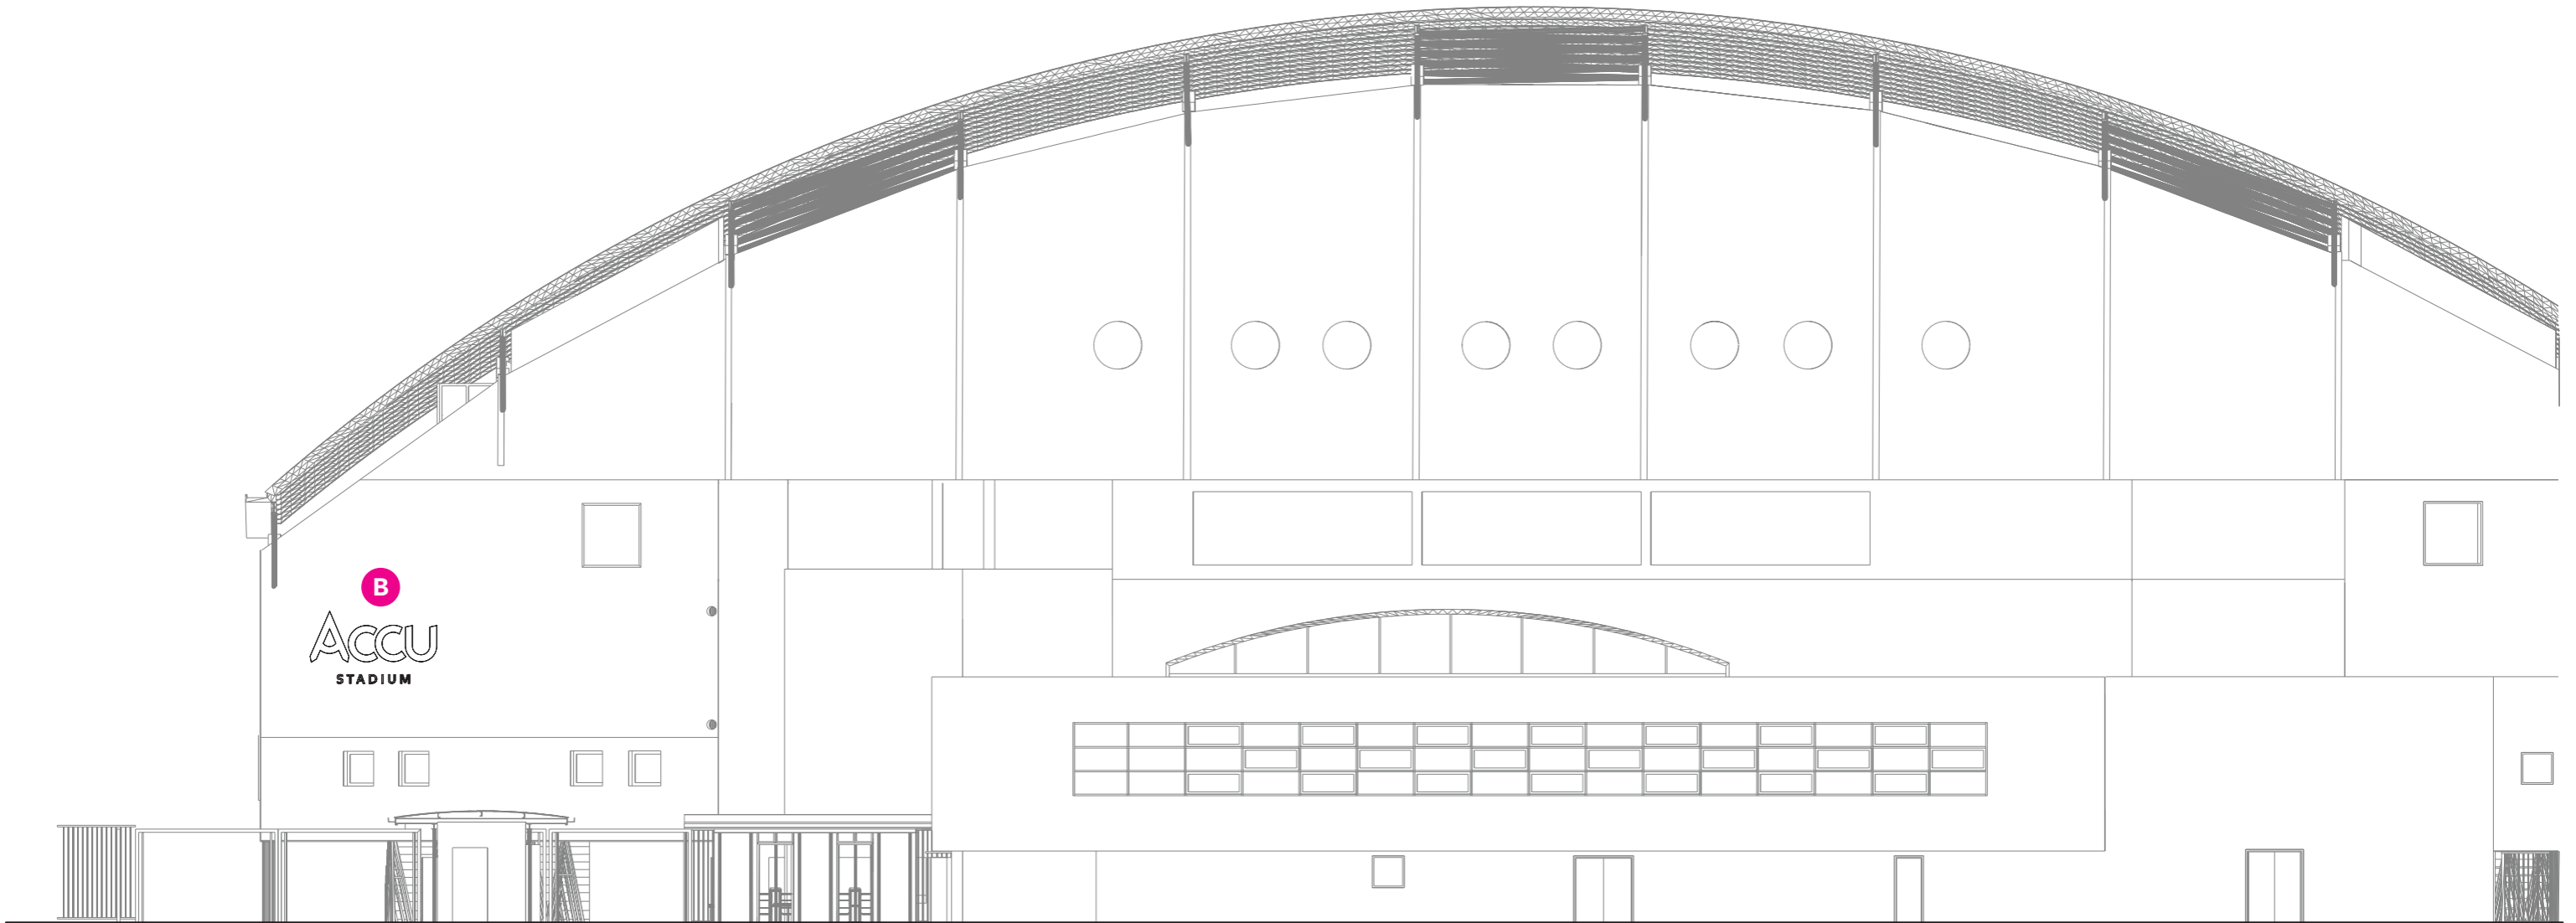

1:200 @ A3

