



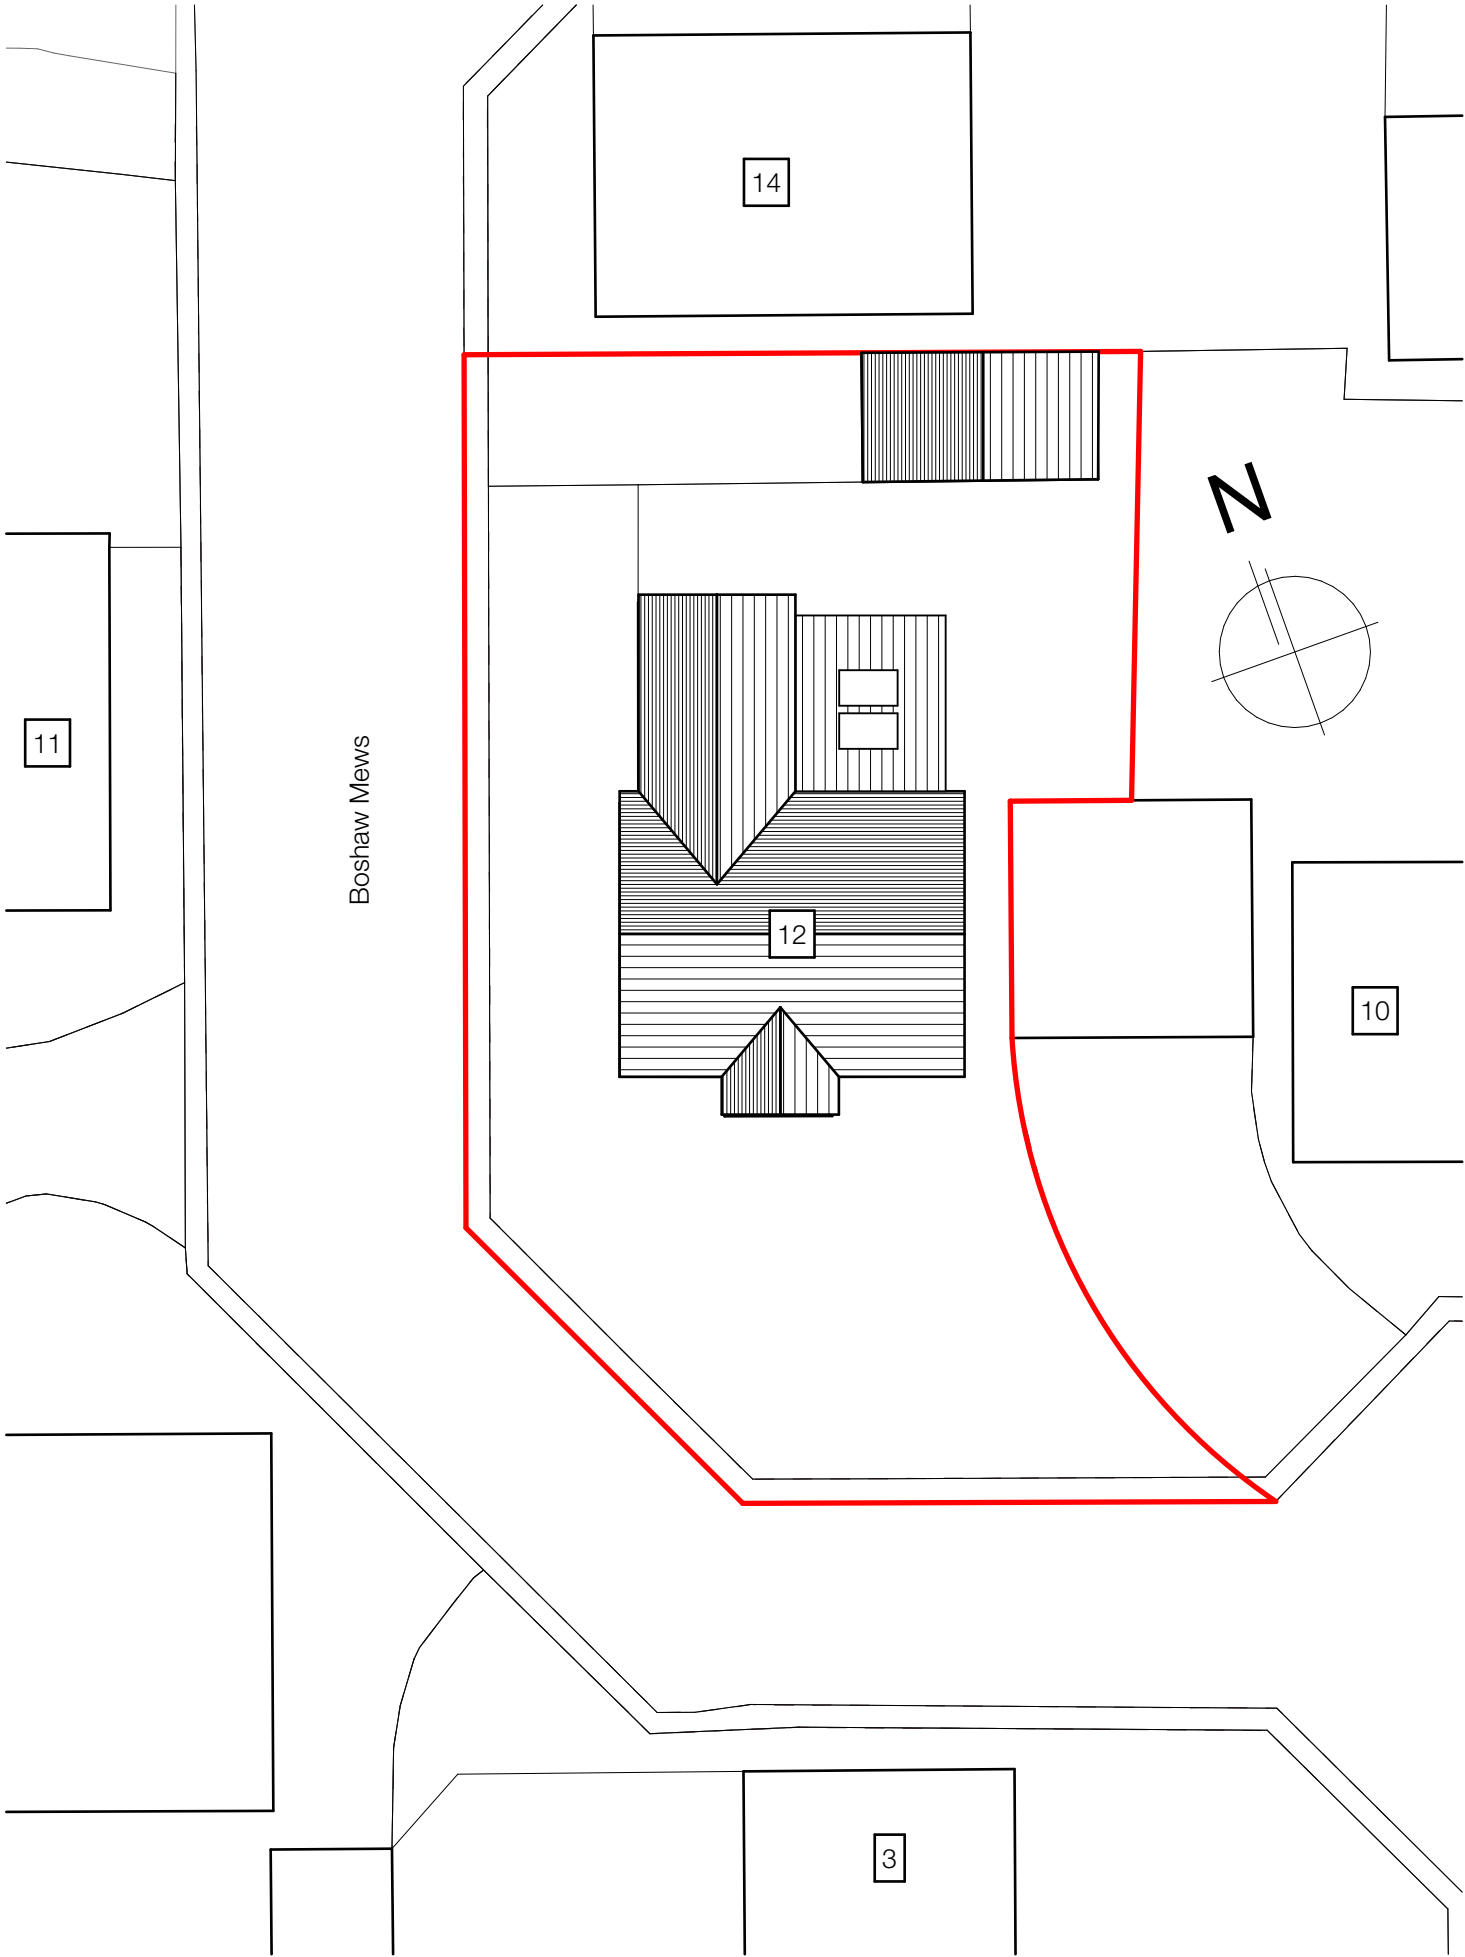

Proposed Site Block Plan - 1:200

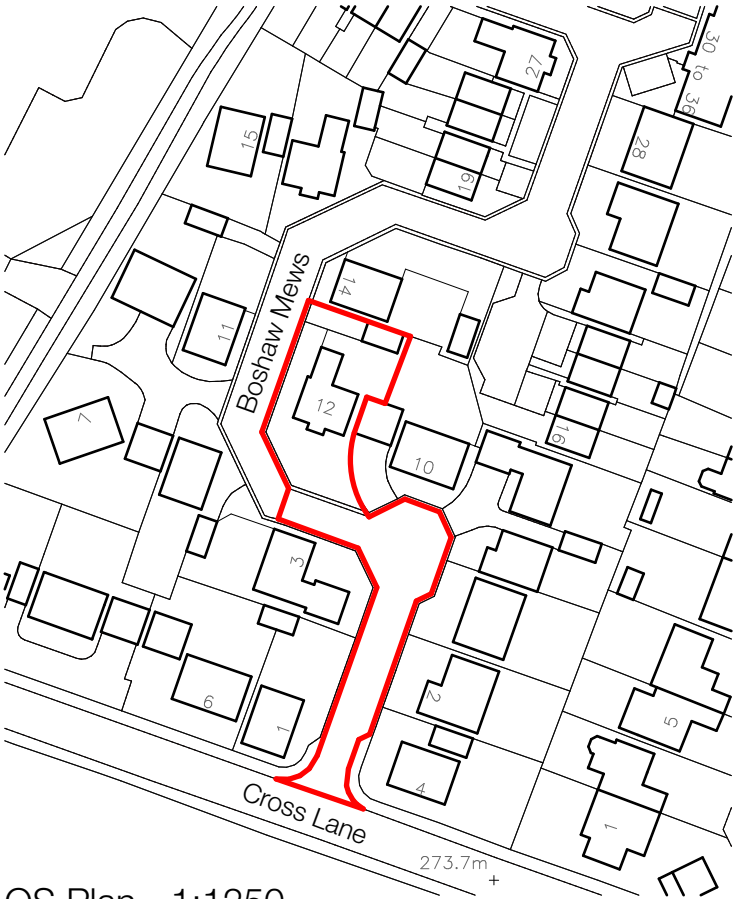

OS Plan - 1:1250


Notes

Do not scale from drawing, use figured dimensions only.

All dimensions must be checked and verified on site prior to commencement of work and architect to be notified of any discrepancies.

This drawing is intended to permit overall scheme proposals only and cannot be used for construction purposes without further information.

REV.		DATE

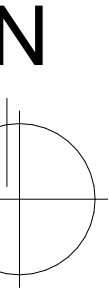

CLIENT	Mr Chris Parker
--------	-----------------

PROJECT	12 Boshaw Mews, Scholes, HD9 1WB
---------	-------------------------------------

DRAWING	Proposed Site Block Plan
---------	--------------------------

DATE	September 2025	SCALE
		1:100
DRAWING NO.	02	REVISION
		•