


Do not scale from this drawing. Northlight Architectural Consultants Ltd must be notified immediately should any discrepancies be found. The contractor must check all dimensions on site before construction or manufacture of materials. This drawing or any portion of it may not be reproduced without the consent of Northlight Architectural Consultants Ltd.

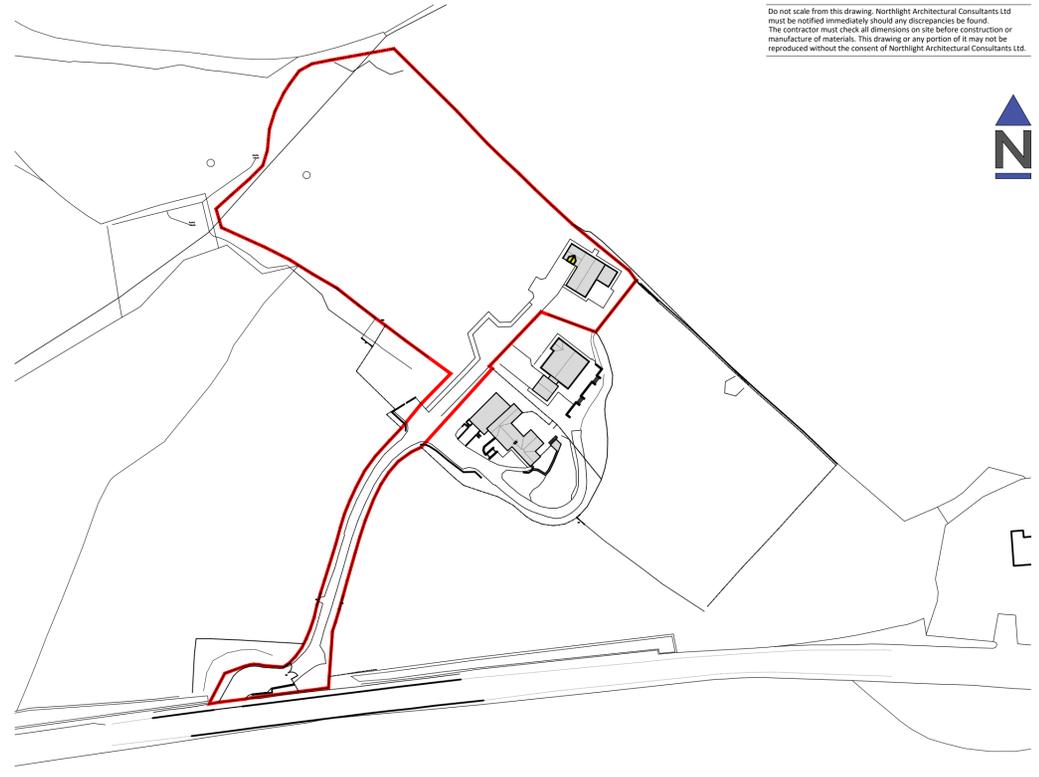

2 SITE LOCATION PLAN
SCALE 1:1250



SCALE 1:1250



1 SITE BLOCK PLAN AS PROPOSED
SCALE 1:200



SCALE 1:200

Revisions



NORTHLIGHT
ARCHITECTURAL CONSULTANTS

The Media Centre
7 Northumberland Street
Huddersfield
HD1 1RL
t: 01484 290496
e: chris@northlight@gmail.com

Client
Mr & Mrs Waring

Project
**Hillside,
Wakefield Road, Lepton
HUDDERSFIELD, HD8 0LY**

Drawing title
**Site Block & Location Plans
As Proposed**

PLANNING APPLICATION

Scale @ A1
1:200/1:1250

Date
13/10/25

Drawing no
25-024/(AL)01

Drawn by
CG

App'd
-

Rev
-