


Key to symbols

- Double switched socket
- Single switched socket
- Riser Socket
- Single switch
- 2-way switch
- Full Switch
- Fused switch/isolator
- Cooker Point
- 8-lampdown light
- Under cupboard light
- Fluorescent light
- Wall Light
- 1.5m Fluorescent light
- Lamp CA88 light fitting
- Consumer Unit
- 7 Kw Convector Heater
- Downflow Heater
- Telephone socket
- Television socket
- Data socket
- Radiator
- Tubular Heater
- Mechanical Ventilation
- Vision Panel with Fire Resisting Glass
- Finger Guard
- 30 Lit. Water Heater - Wall Mounted
- Emergency Light
- Hand Dryer
- Lever Action Trap
- Fire Door (30 min integrity) with self-closer


Scale information and bar:

0m      Scale 1:50      4m  
0m      Scale 1:100      8m  
0m      Scale 1:200      16m  
0m      Scale 1:1250      100m


[When to scale of original plan, bar = 8cm]  
© Copyright Kirklees Metropolitan Council

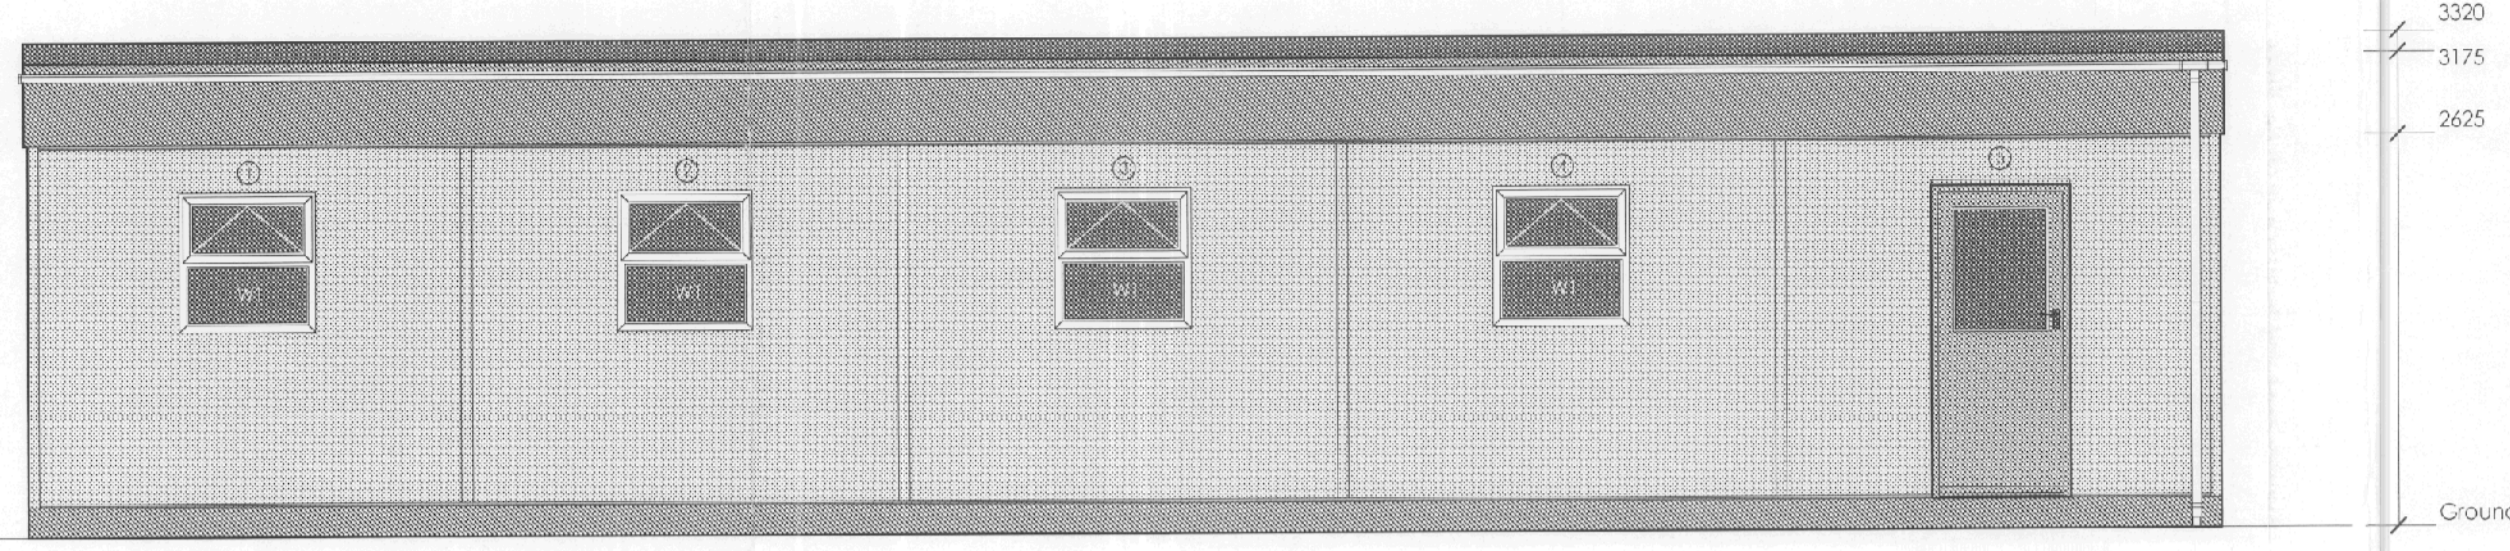


Elevation A

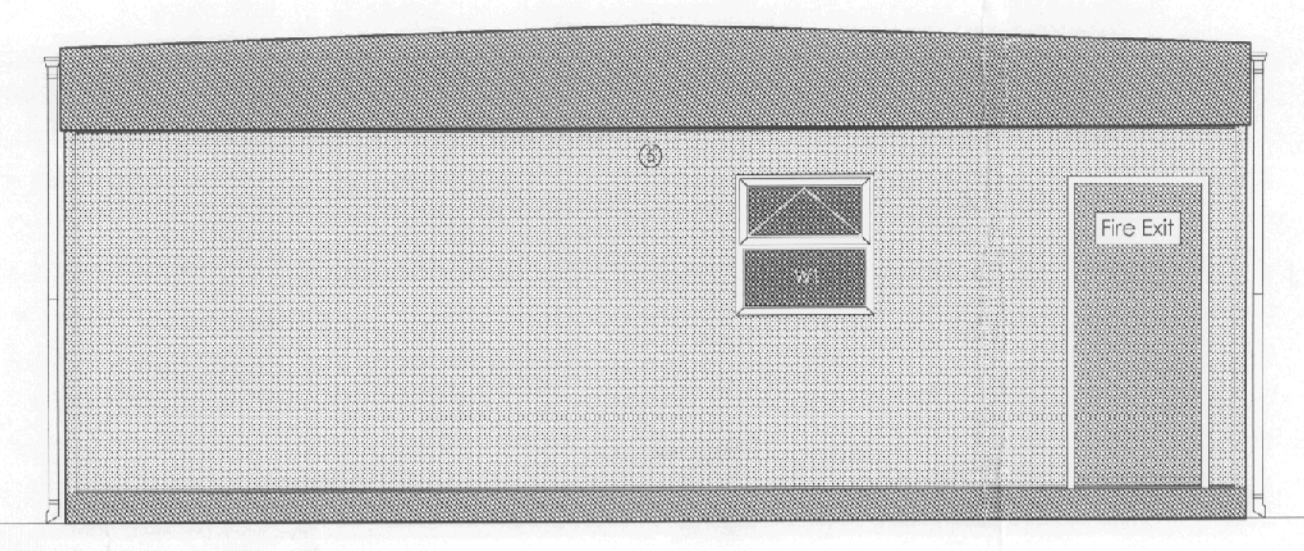


Elevation B

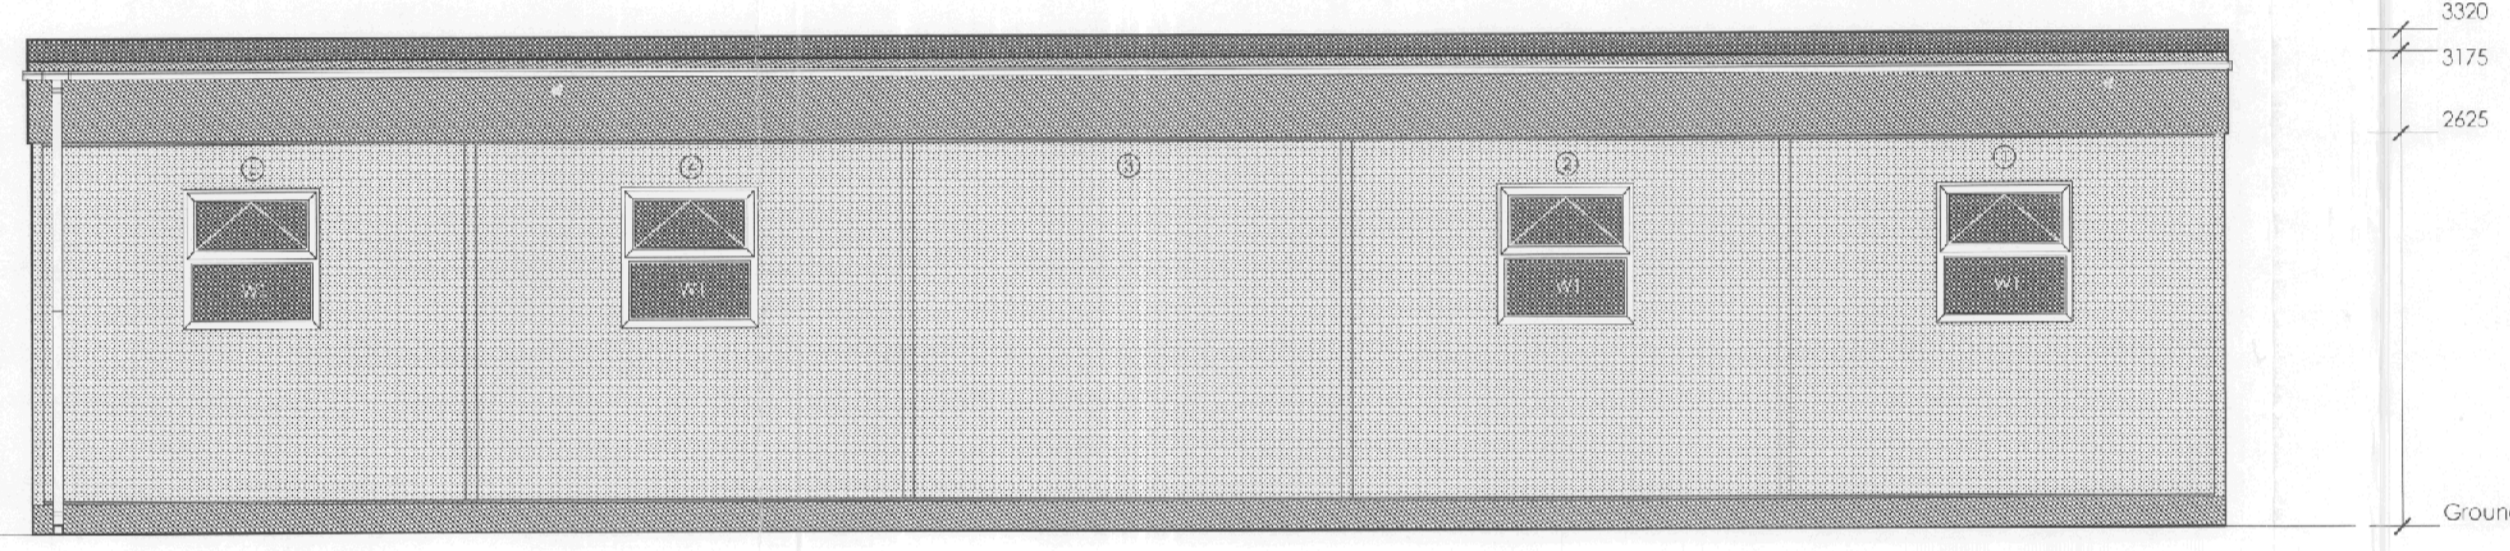

Elevation C

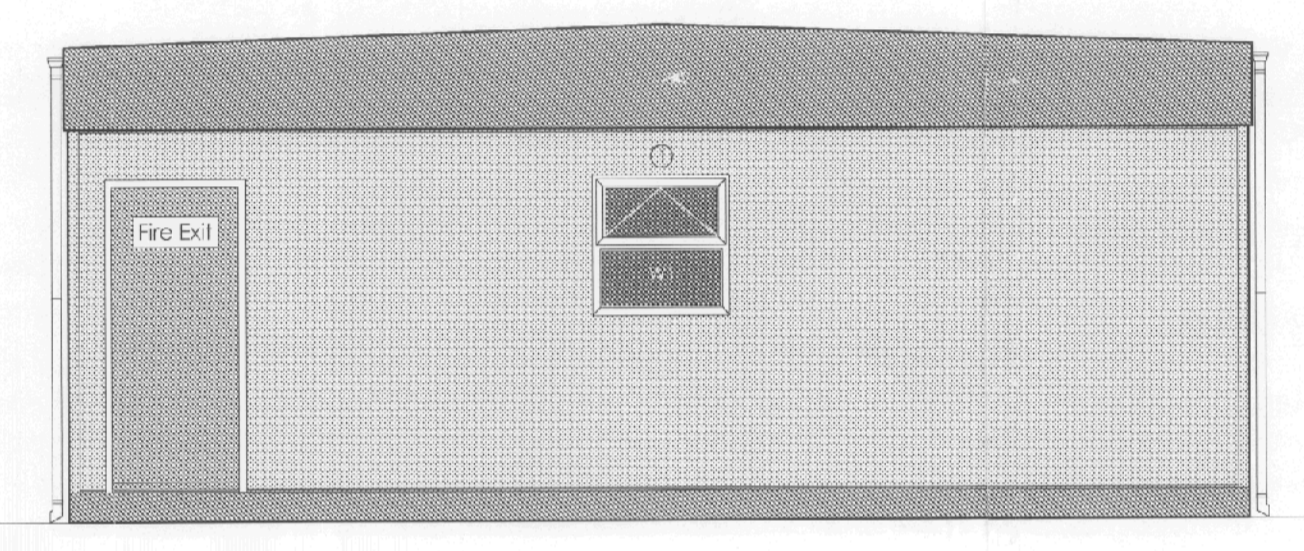

Elevation D

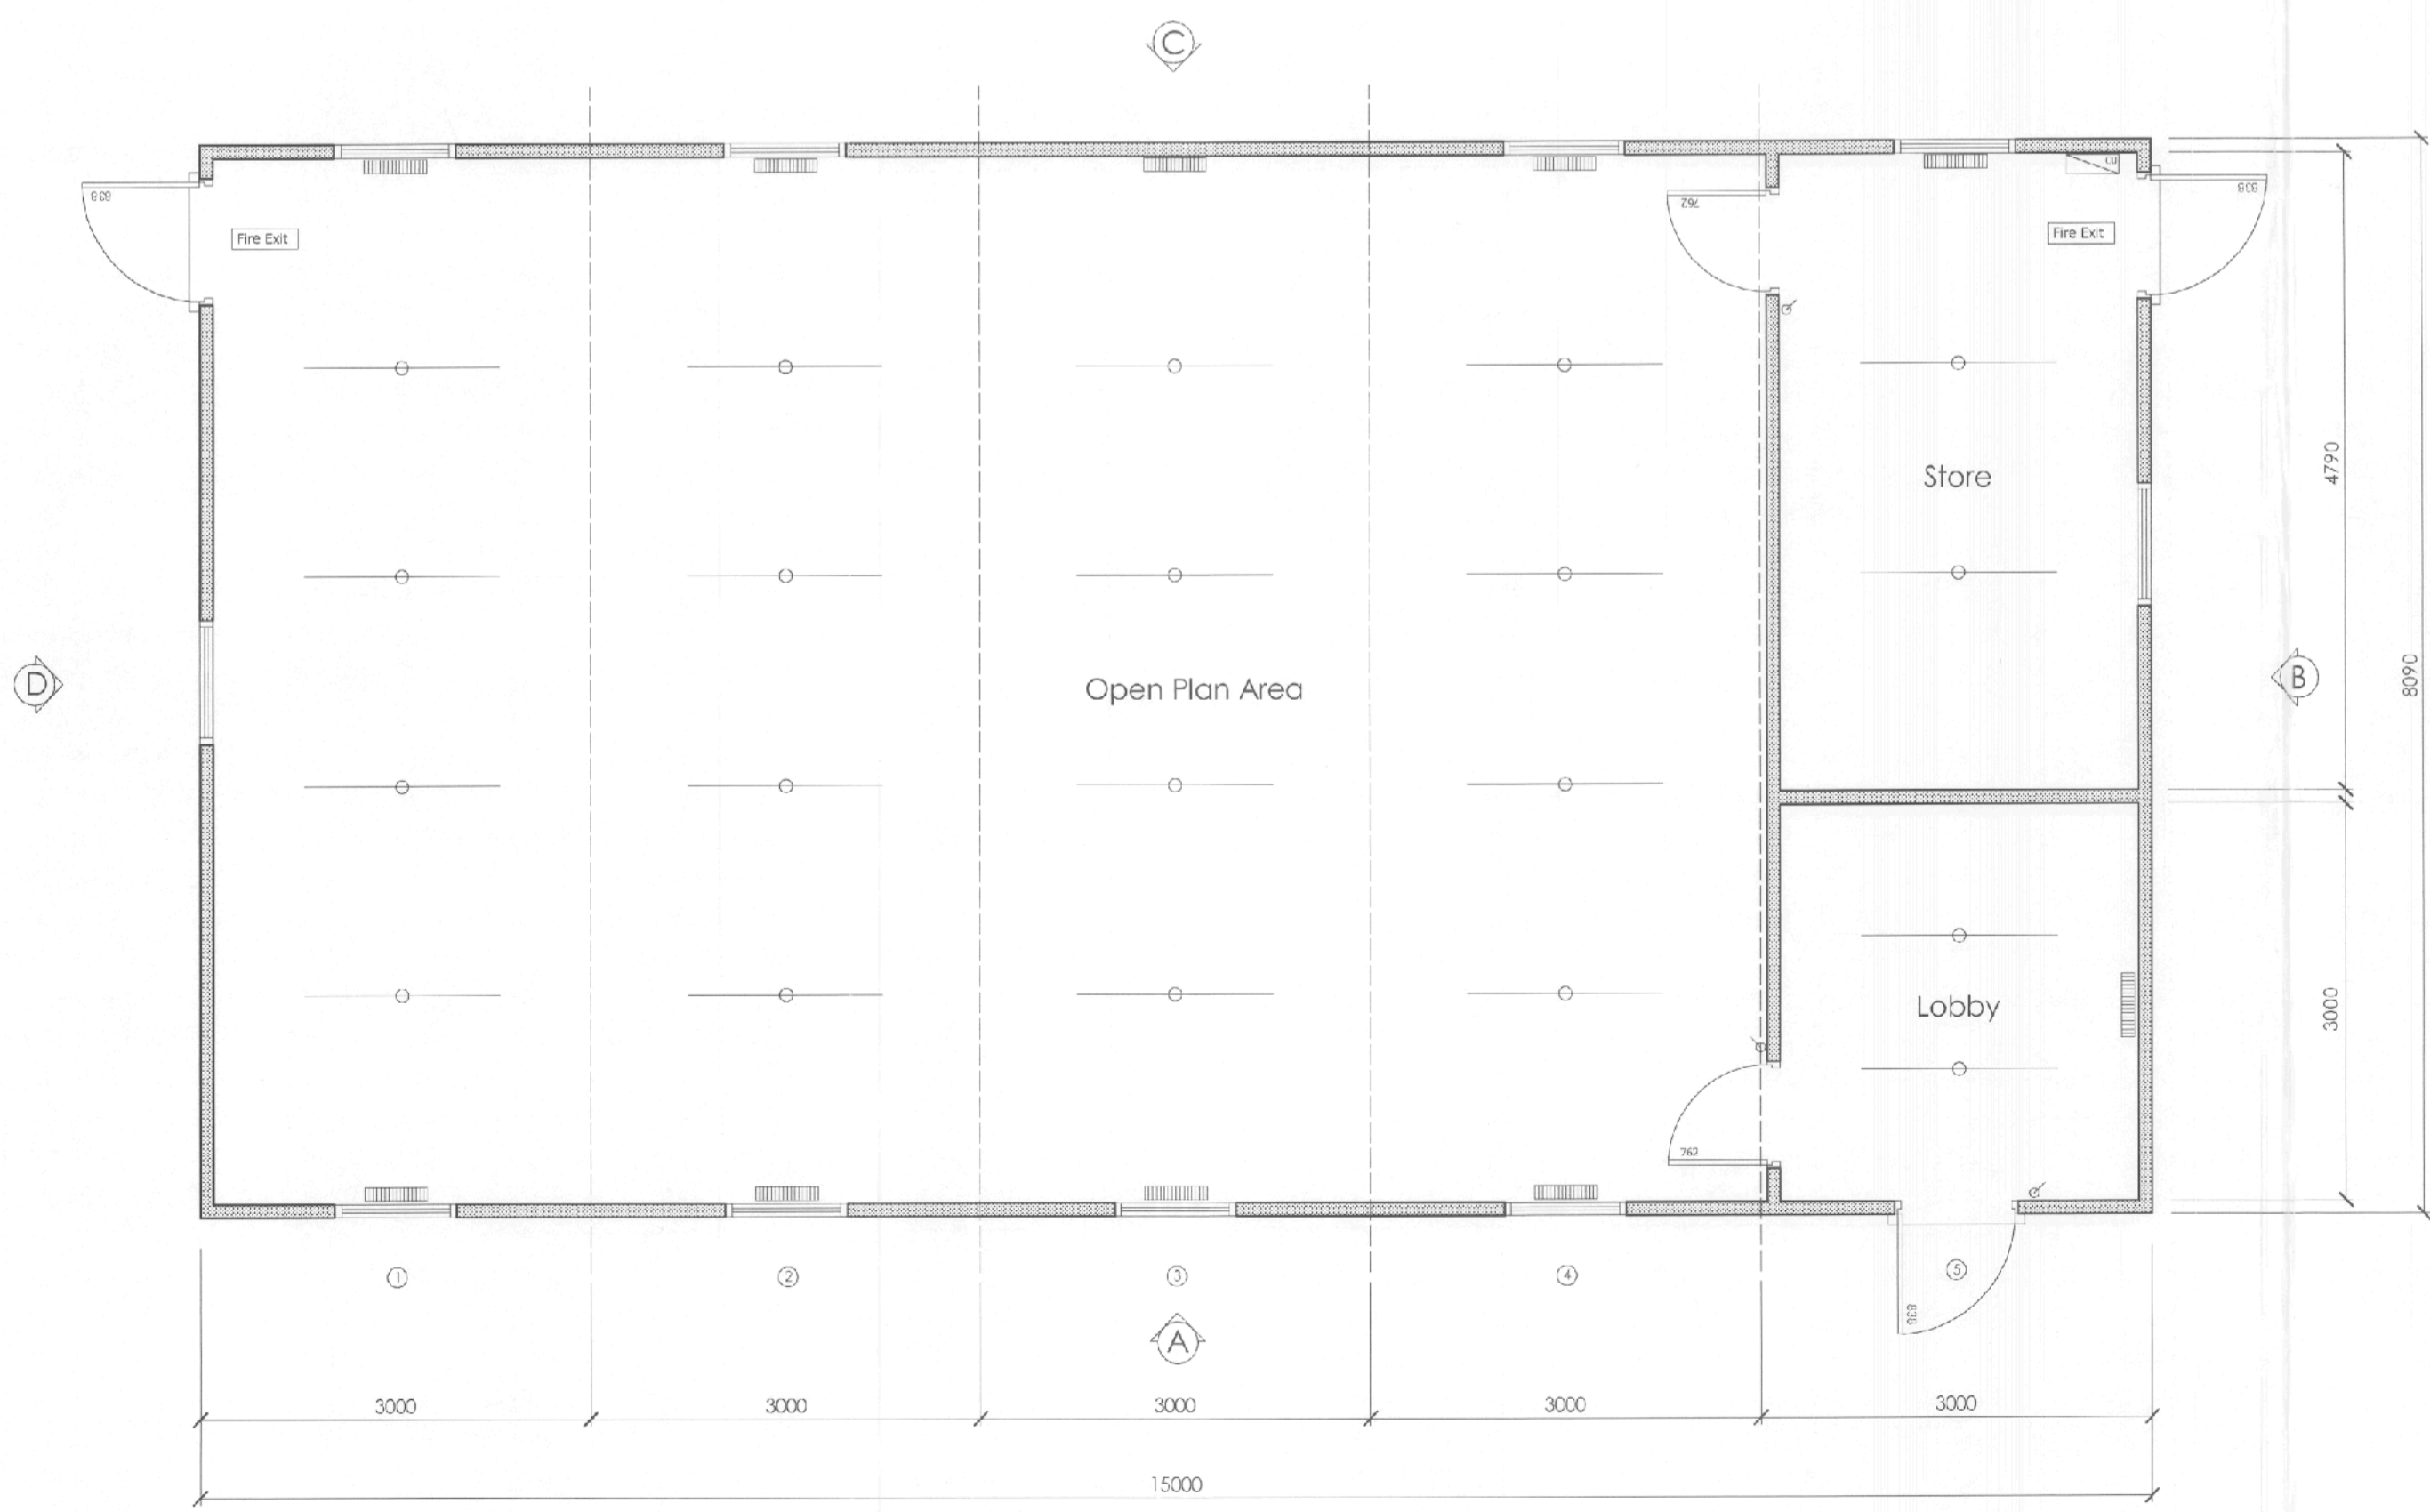

Plan

DO NOT SCALE DRAWING - WORK TO FIGURED DIMENSIONS IN ALL CASES

This drawing is for planning purposes only and should not be used for construction purposes. All dimensions should be checked on site before any work commences.

Rev	Date	Drawn

All Dimensions in millimetres unless otherwise stated

This drawing must not be re-issued, loaned or copied without the express permission of Britcab Ltd  
TEL: 01904 783939

Britcab Ltd.  
Unit 3, Isis Court, Rosetta Way,  
York, North Yorkshire, YO26 5NA

Tel: 01904 783939      Fax: 01904 352235

Client Thongsbridge Tennis Club			
Project 5 Bay Modular Building			
Drawing Proposed Plan & Elevations			
Drawn by Paul Roberts	Date 15/02/10	Size A1	
Checked by	Sheet 1 of 1	Scale 1:50	
Drawing number 10-107	Rev 0	Issue status	

This drawing is to be read in conjunction with related drawings. Do not scale from this drawing. All dimensions must be verified on site before any work or producing shop drawings. The originator should be notified immediately of any discrepancy.