


DO NOT SCALE FROM THIS DRAWING

Notes  
All dimensions to be checked on site  
Any discrepancies to be reported immediately to the Architect  
Drawing to be read in conjunction with all relevant design information, including Architects, Services, Civil and Structural Engineers drawings  
All existing site, tree, building and survey information has been compiled from different sources, including information supplied by third parties

NOT FOR CONSTRUCTION

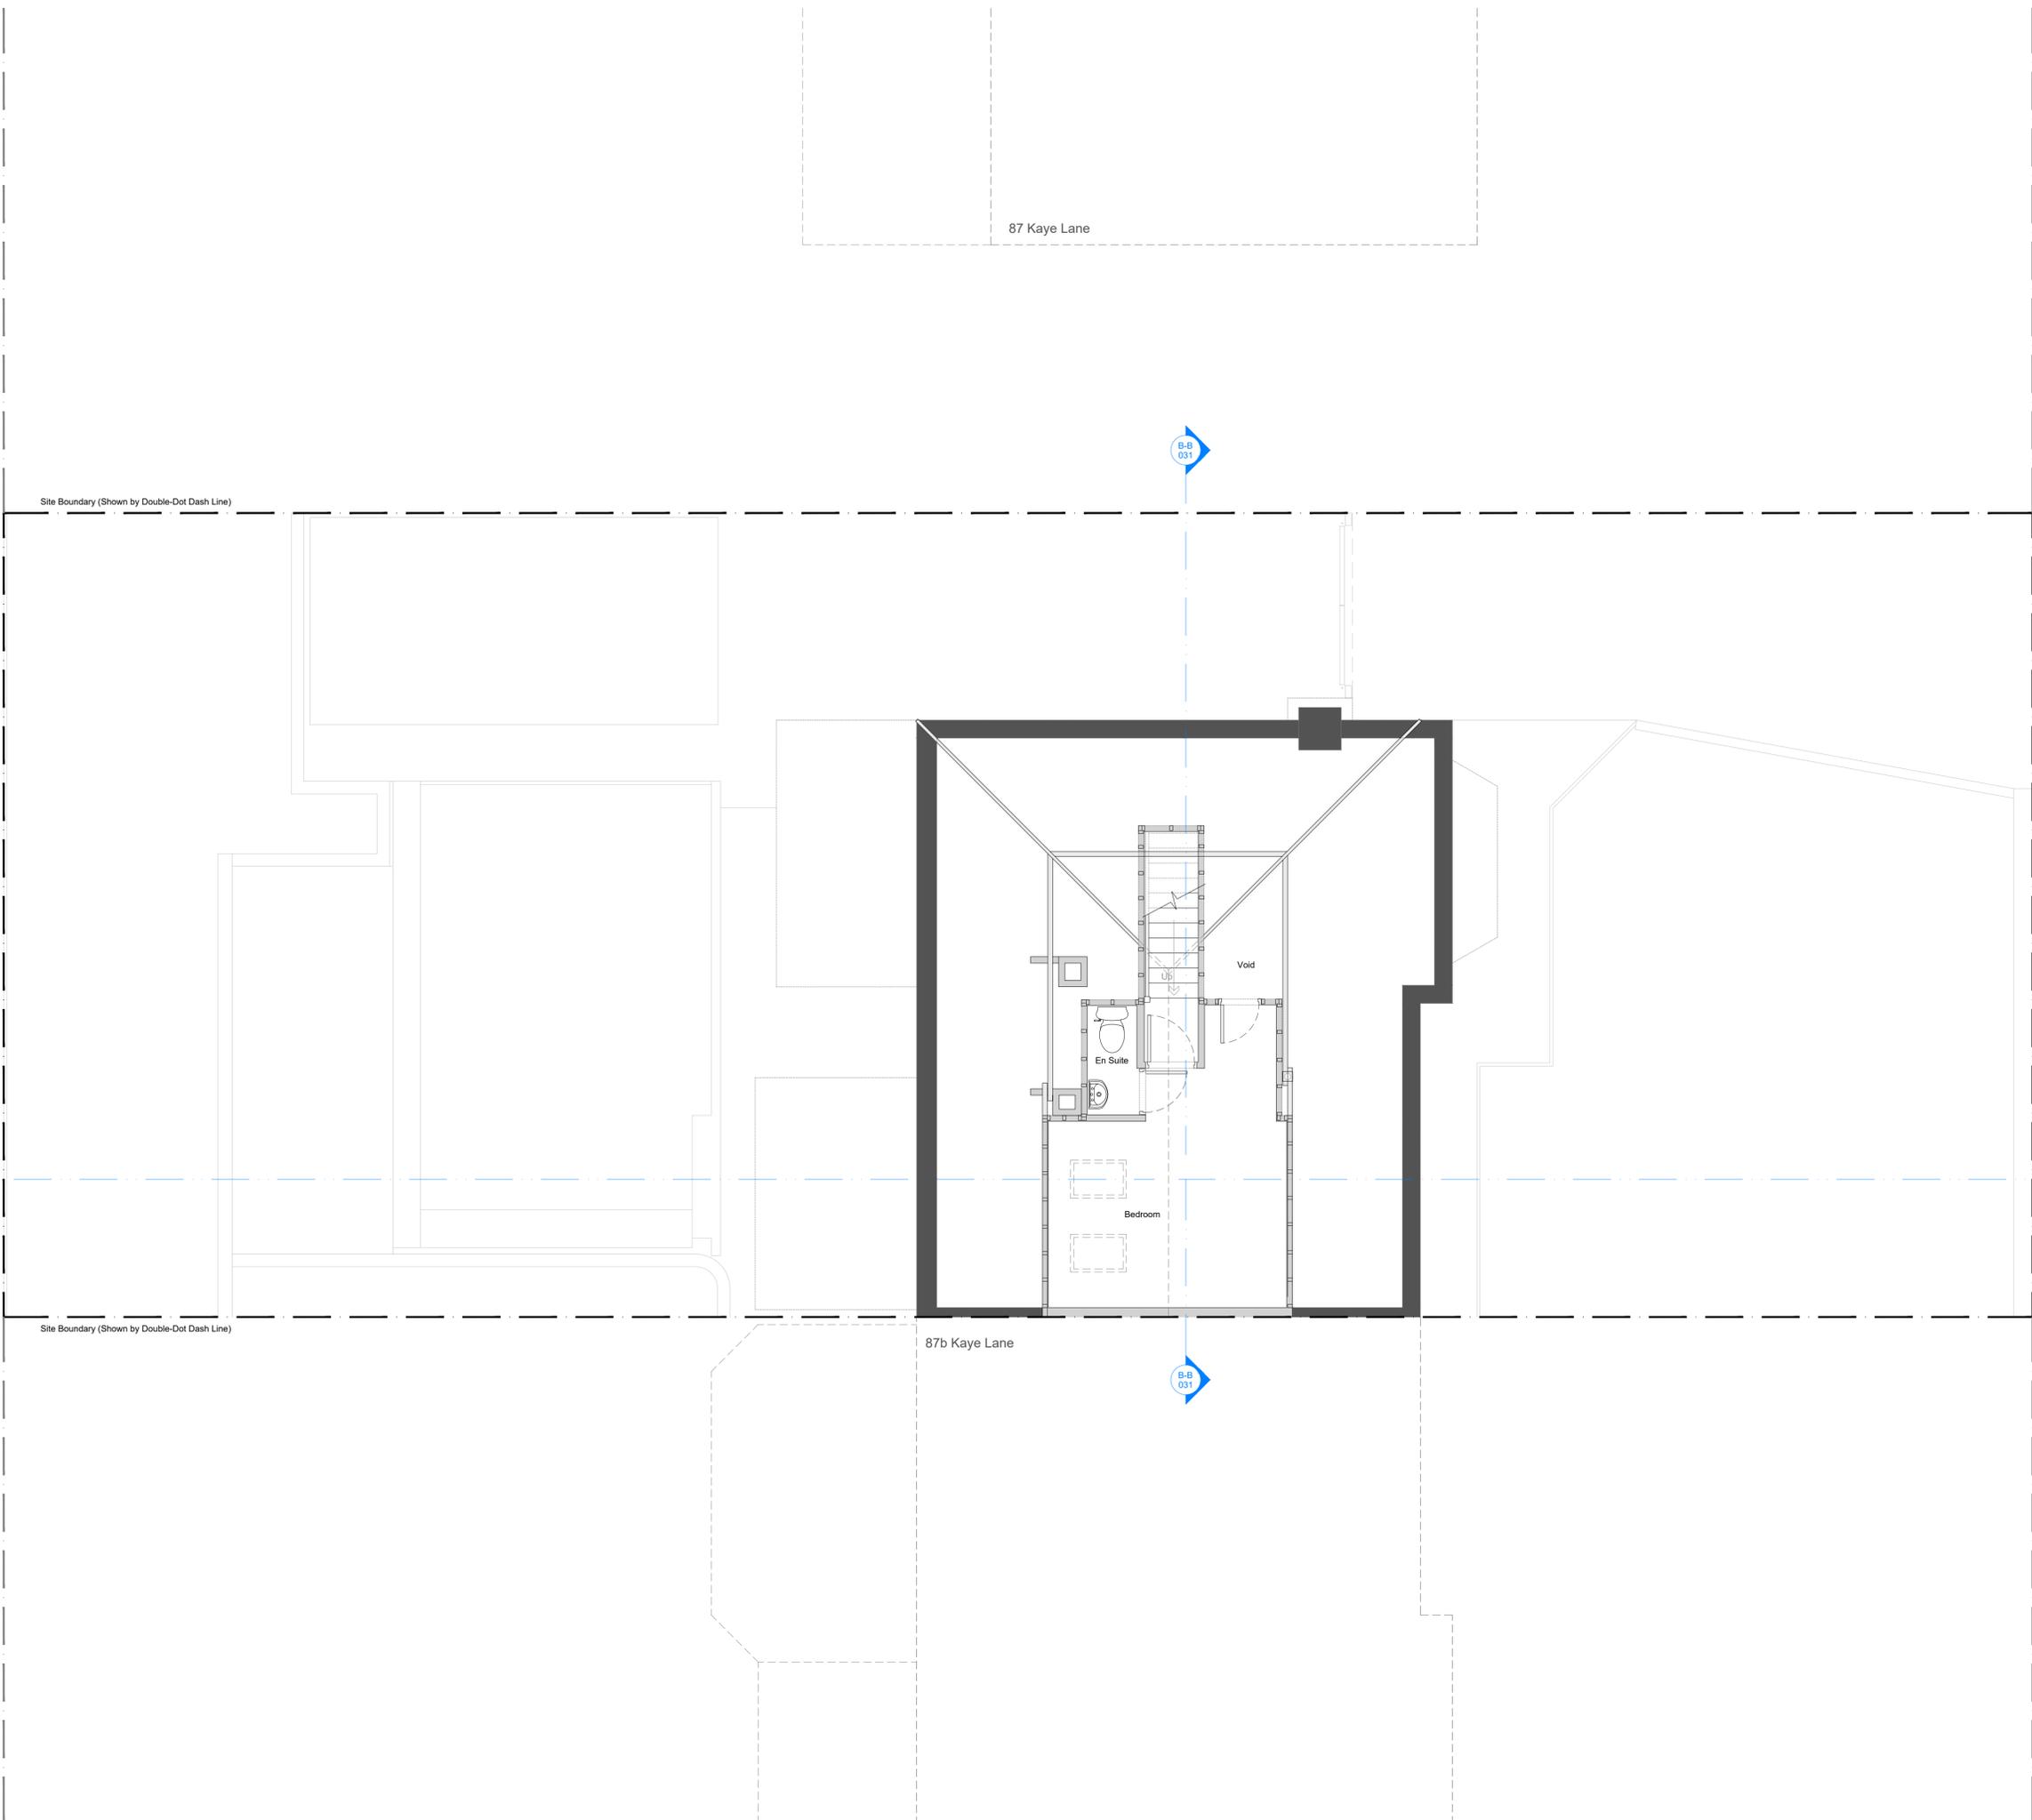

Rev 1 Information added.  
2025.05.09 Drawing updated to 'Planning' status

**H1245 011 Rev 1**

**TITLE** Existing Drawing  
GA First Floor Plan  
With Site Layout Context  
**SCALE** 1:50 @ A1

**PLANNING**

**PROJECT** PROPOSED SINGLE STOREY REAR EXTENSION & DORMER ADDITION TO REAR ELEVATION AT 87A KAYE LANE ALMONDBURY HUDDERSFIELD HD5 8XT

**CLIENT** MR & MRS EDWARDS

**DAWSON WILLIAMSON**  
ARCHITECTS  
Bradford Edinburgh  
01274 551 300  
info@dawsonwilliamson.co.uk

THE DETAILS SHOWN ON THIS DRAWING ARE CONFIDENTIAL & THE DRAWING IS THE EXCLUSIVE PROPERTY OF DAWSON WILLIAMSON LTD. NO USE, COPY OR DISCLOSURE OF THE DRAWING MAY BE MADE WITHOUT OUR PERMISSION & THE DRAWING MUST BE RETURNED TO DAWSON WILLIAMSON LTD WHEN REQUIRED.  
© Dawson Williamson Ltd 2025

