


SITE LOCATION PLAN 1:1250

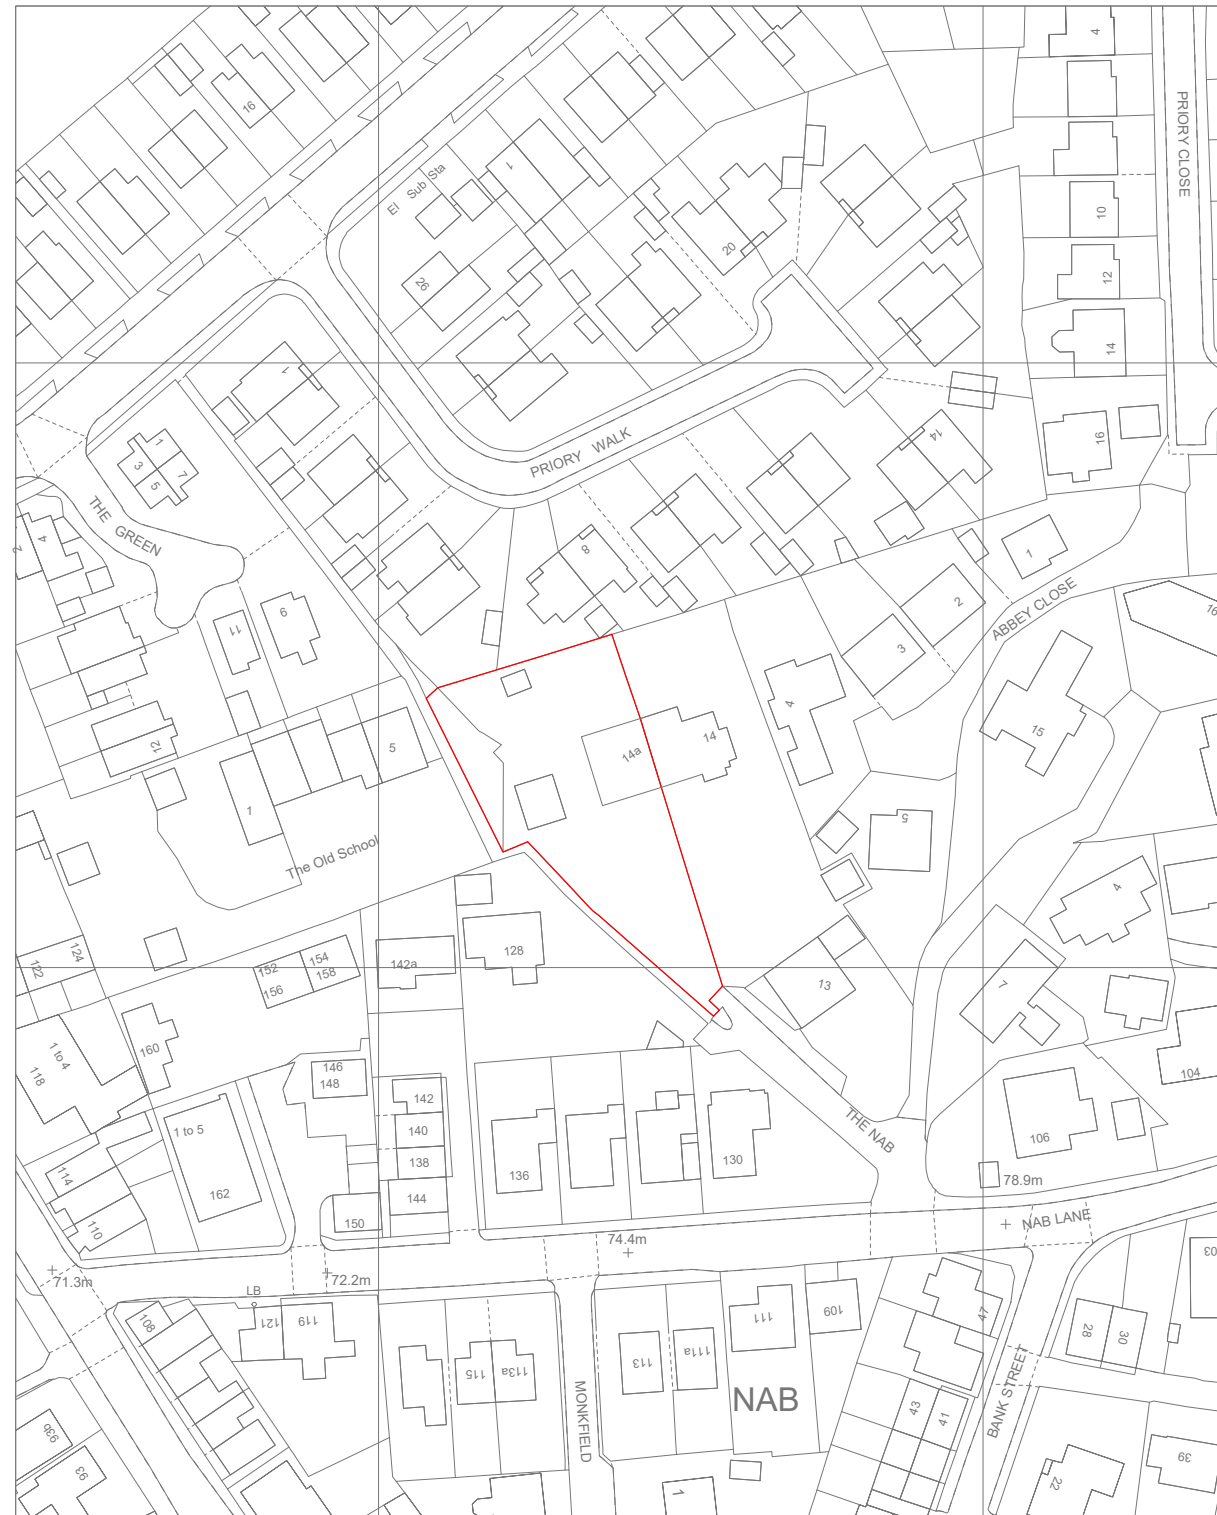

# VALE GARDEN HOUSES LTD

LONDONTHORPE ROAD  
GRANTHAM  
LINCOLNSHIRE, NG31 9SJ  
TEL: 01476 564433 FAX: 01476 578555

NOTE:  
BASEWORKS ARE TO BE SET OUT ONLY TO FOUNDATION DRAWINGS. CONTRACTORS AND ERECTORS MUST VERIFY ALL DIMENSIONS ON SITE BEFORE WORK COMMENCES.

THIS DRAWING, ITS DESIGN AND APPLICATION TO SITE, AND ITS COMPONENTS REMAINS THE PROPERTY OF VALE GARDEN HOUSES LTD. AND MAY NOT BE REPRODUCED IN ANY WAY WITHOUT PRIOR CONSENT

Rev:	Date:	Details:

©Crown copyright 2025  
All rights reserved  
VGH Licence Number AC0000820778

Client:

Address:  
14A THE NAB,  
MIRFIELD,  
WEST YORKSHIRE,  
WF14 9QN

Title:  
SITE LOCATION PLAN

Scale: 1 : 1250 @ A3	Date: 14.10.2025
Drawn By: ANNA	Checked By: TR

Drawing No.  
WIL3008 - 14972 - 1c (P3)