

PLAY AREA 1: SPECIFICATION

Play equipment to be erected all in accordance with manufacturers instructions and on surfacing as specified, to the manufacturers recommended depths to comply with critical fall heights.

PLAY AREA SCHEDULE

Equipment supplied by Streetscape Ltd

- G. STIMBA BASKET SWING
- H. TRIBOX SPINNING UNIT
- I. STURDY FLYING SAUCER

SURFACING

Areas beneath play equipment to be surfaced with Safamat grass matting supplied by Streetscape Ltd to manufacturer's recommended depths for the type of equipment.

SEATS AND BINS

- All as supplied by Streetscape Ltd.
- 2 no. Steel Seats with extended legs for ground fixing into concrete foundations.
- 1 no. Litter Bin


TRIM TRAIL SPECIFICATION (SEE MASTERPLAN R/2491/8F FOR LOCATION)

Trim trail to be supplied by Streetscape Ltd.

Safamat grass matting to be used under trim trail equipment for impact absorbing qualities as well as for wear and tear. Ensure it is installed as per manufacturers instructions

PLAY EQUIPMENT SCHEDULE

- L. STIMBA STEPPING LOGS
- M. STIMBA BALANCE BEAMS
- N. STIMBA STEP & STRETCH
- P. TIMBER BLOX

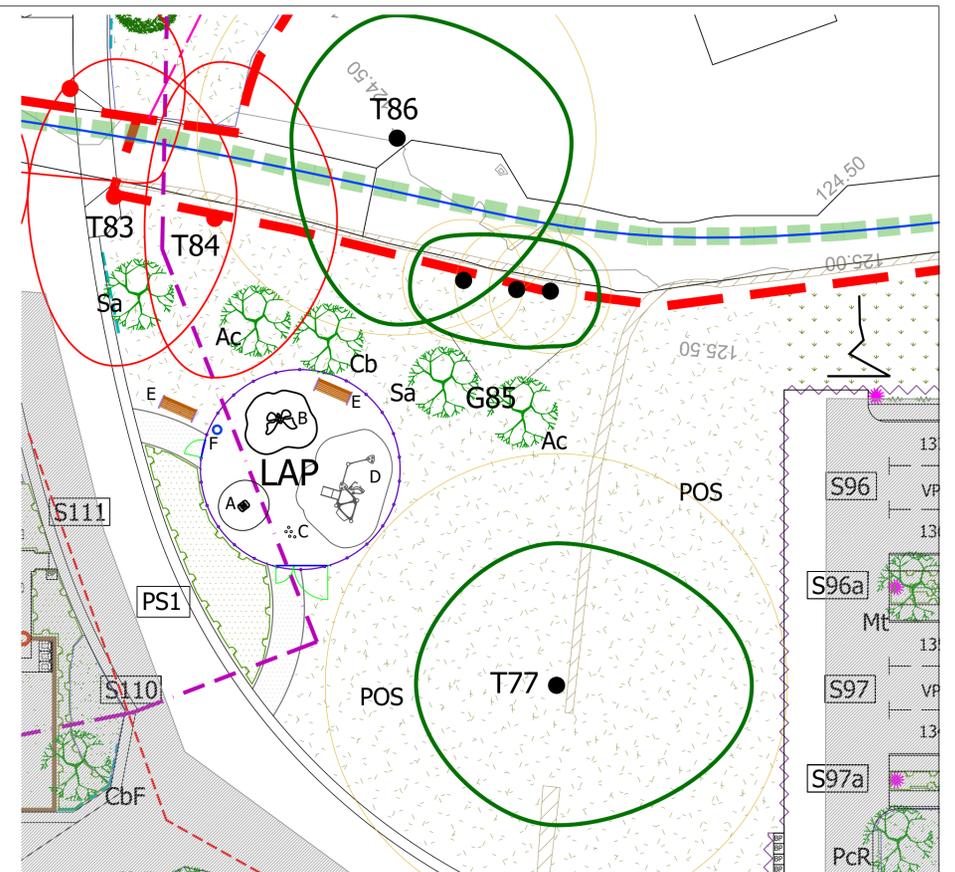

PLAY AREA SPECIFICATION

Play equipment to be erected all in accordance with manufacturers instructions and on surfacing as specified, to the manufacturers recommended depths to comply with critical fall heights.

The entire central play area is to be fenced with 1000mm high galvanised steel, bow top fencing finished in black.

1 no. Hydraulic pedestrian gates and 1 no. combined pedestrian and vehicular gate with self closing mechanisms shall be as supplied by Streetscape with a minimum of 1.2m clear opening, finished in yellow.

PLAY AREA SCHEDULE

Play equipment as specified below as supplied by Streetscape Ltd.

- A. INCLUSIVE SPRINGER
- B. BUTTERFLY SCULPTURE
- C. STIMBA STEPPING LOGS
- D. INCLUSIVE TRIBOX FOR ALL

SURFACING

Areas beneath play equipment to be surfaced with Safamat grass matting supplied by Streetscape Ltd to manufacturer's recommended depths for the type of equipment.

SEATS AND BINS

- All as supplied by Streetscape Ltd.
- 2 no. Steel Seats with extended legs for ground fixing into concrete foundations.
- 1 no. Litter Bin

Rev.M: Drawing reference updated (SF)	Feb 2026
Rev.L: Drawing reference updated (SF)	Oct 2025
Rev.K: Drawing reference updated (SF)	Oct 2025
Rev.J: Drawing reference updated (SF)	Sept 2024
Rev.H: Drawing reference updated (SF)	August 2024
Rev.G: Drawing reference updated (SF)	August 2024
Rev.F: Drawing reference updated (SF)	February 2024
Rev.E: Play Area specification and drawing references updated (SF)	January 2024
Rev.D: Drawing reference updated (SF)	November 2023
Rev.C: Play Area updated (SF)	October 2023
Rev.B: Drawing reference updated (SF)	October 2023
Rev.A: Play area updated to LPA requirements (SF)	August 2023

TO BE READ IN CONJUNCTION WITH LANDSCAPE MASTERPLAN R/2491/8N

<p>Sue Farmer BA MALD MLU Landscape Architect</p> <p>fdalandscape</p> <p>Westleigh Hall Wakefield Road Denby Dale Huddersfield HD8 8QJ telephone 01484 861611 fax 01484 861616 isdn 01484 866900 email info@fdalandscape.co.uk www.fdalandscape.co.uk</p>	<p>client Miller Homes</p>
	<p>project Residential Development WOODHEAD ROAD, BROCKHOLES, HONLEY</p>
<p>drawing title POS DETAILS - Sheet 2</p>	<p>scale 1:200 @A1</p>
<p>date June 23</p>	<p>drawn by SF</p>
<p>drawing no R/2491/9M</p>	