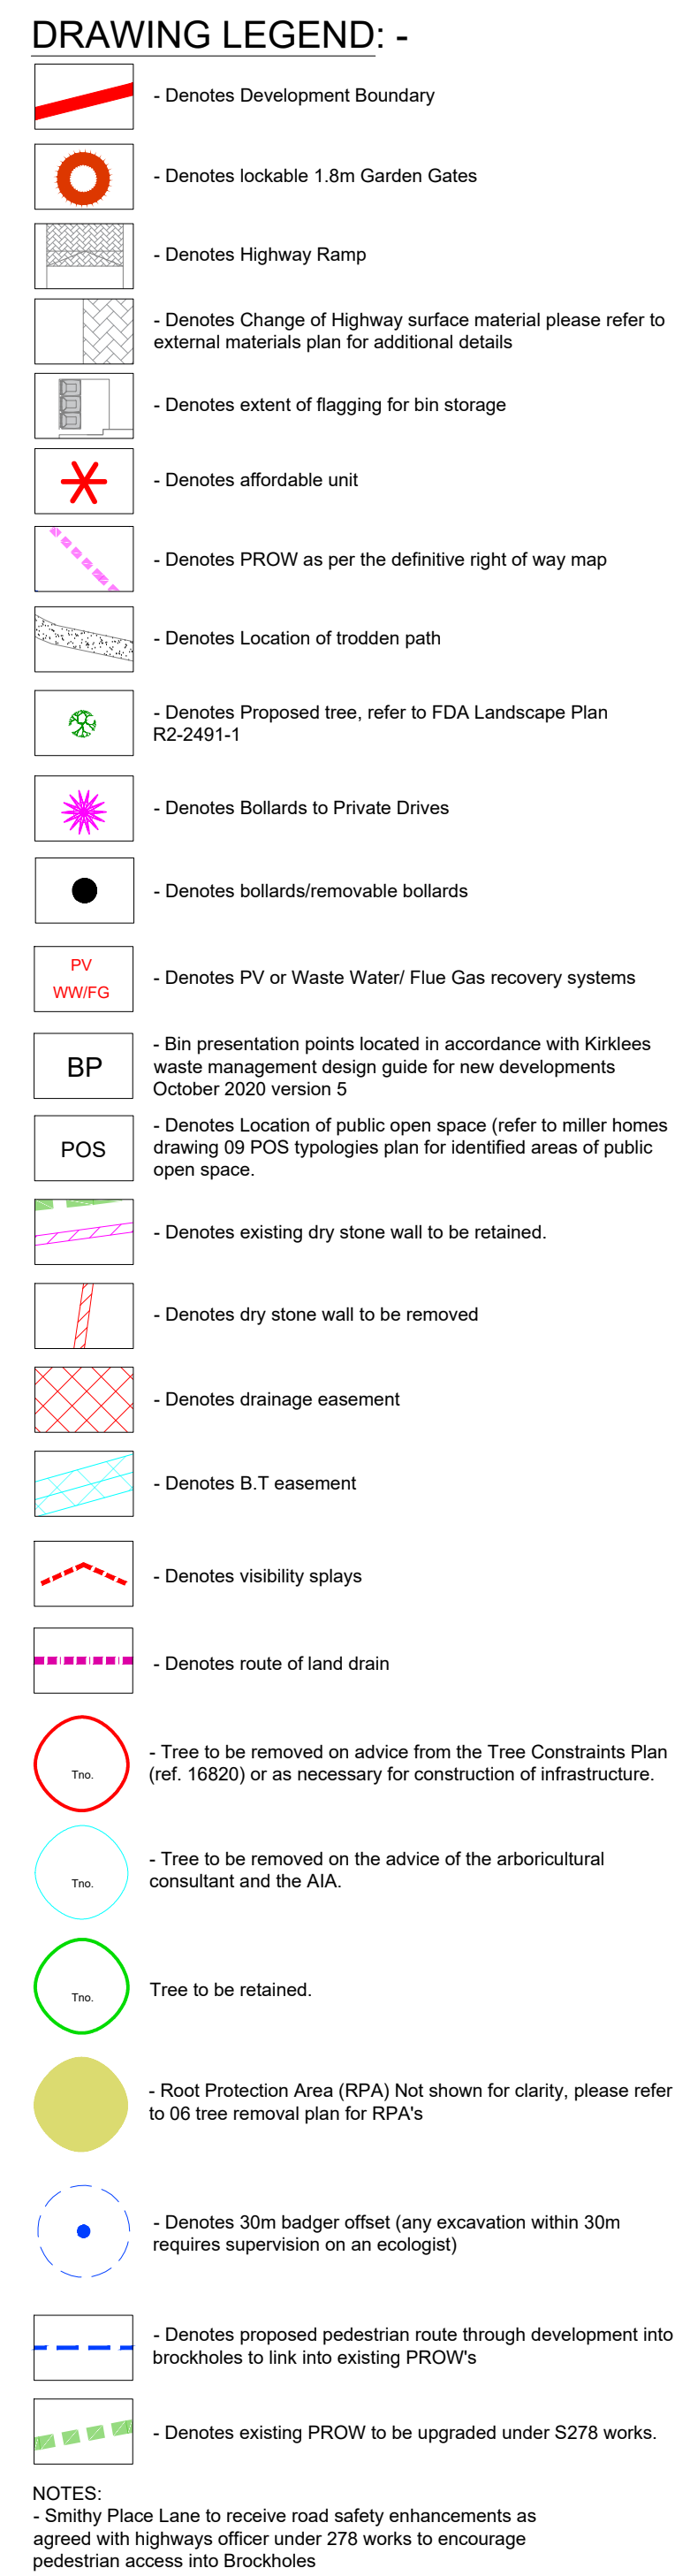


[illegible]

CLIENT:			
			
SITE:			
WOODHEADROAD HONLEY			
TITLE:			
PLANNINGLAYOUT			
SCALE AT 1:500	DATE: 07.05.21	DRAWN: TS	CHECKED: SH
PROJECT NO: 811106	DRAWING NO: 2108.01	REVISION: Z	