
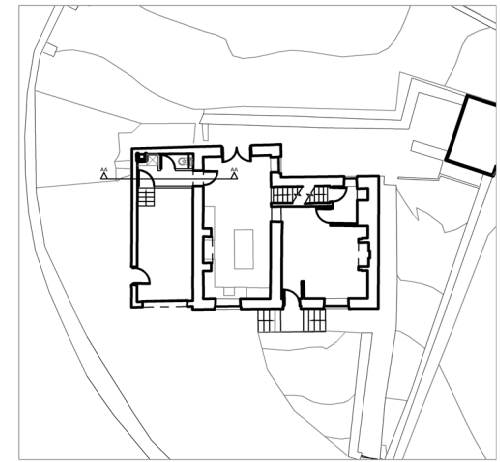


Notes:
Contractors must verify all dimensions on site before commencing any work or shop drawings. This drawing is not to be scaled. Use figured dimensions only.
Subject to statutory approvals and survey.
AREAS
Building areas are liable to adjustment over the course of the design process due to the ongoing construction detailing developments.

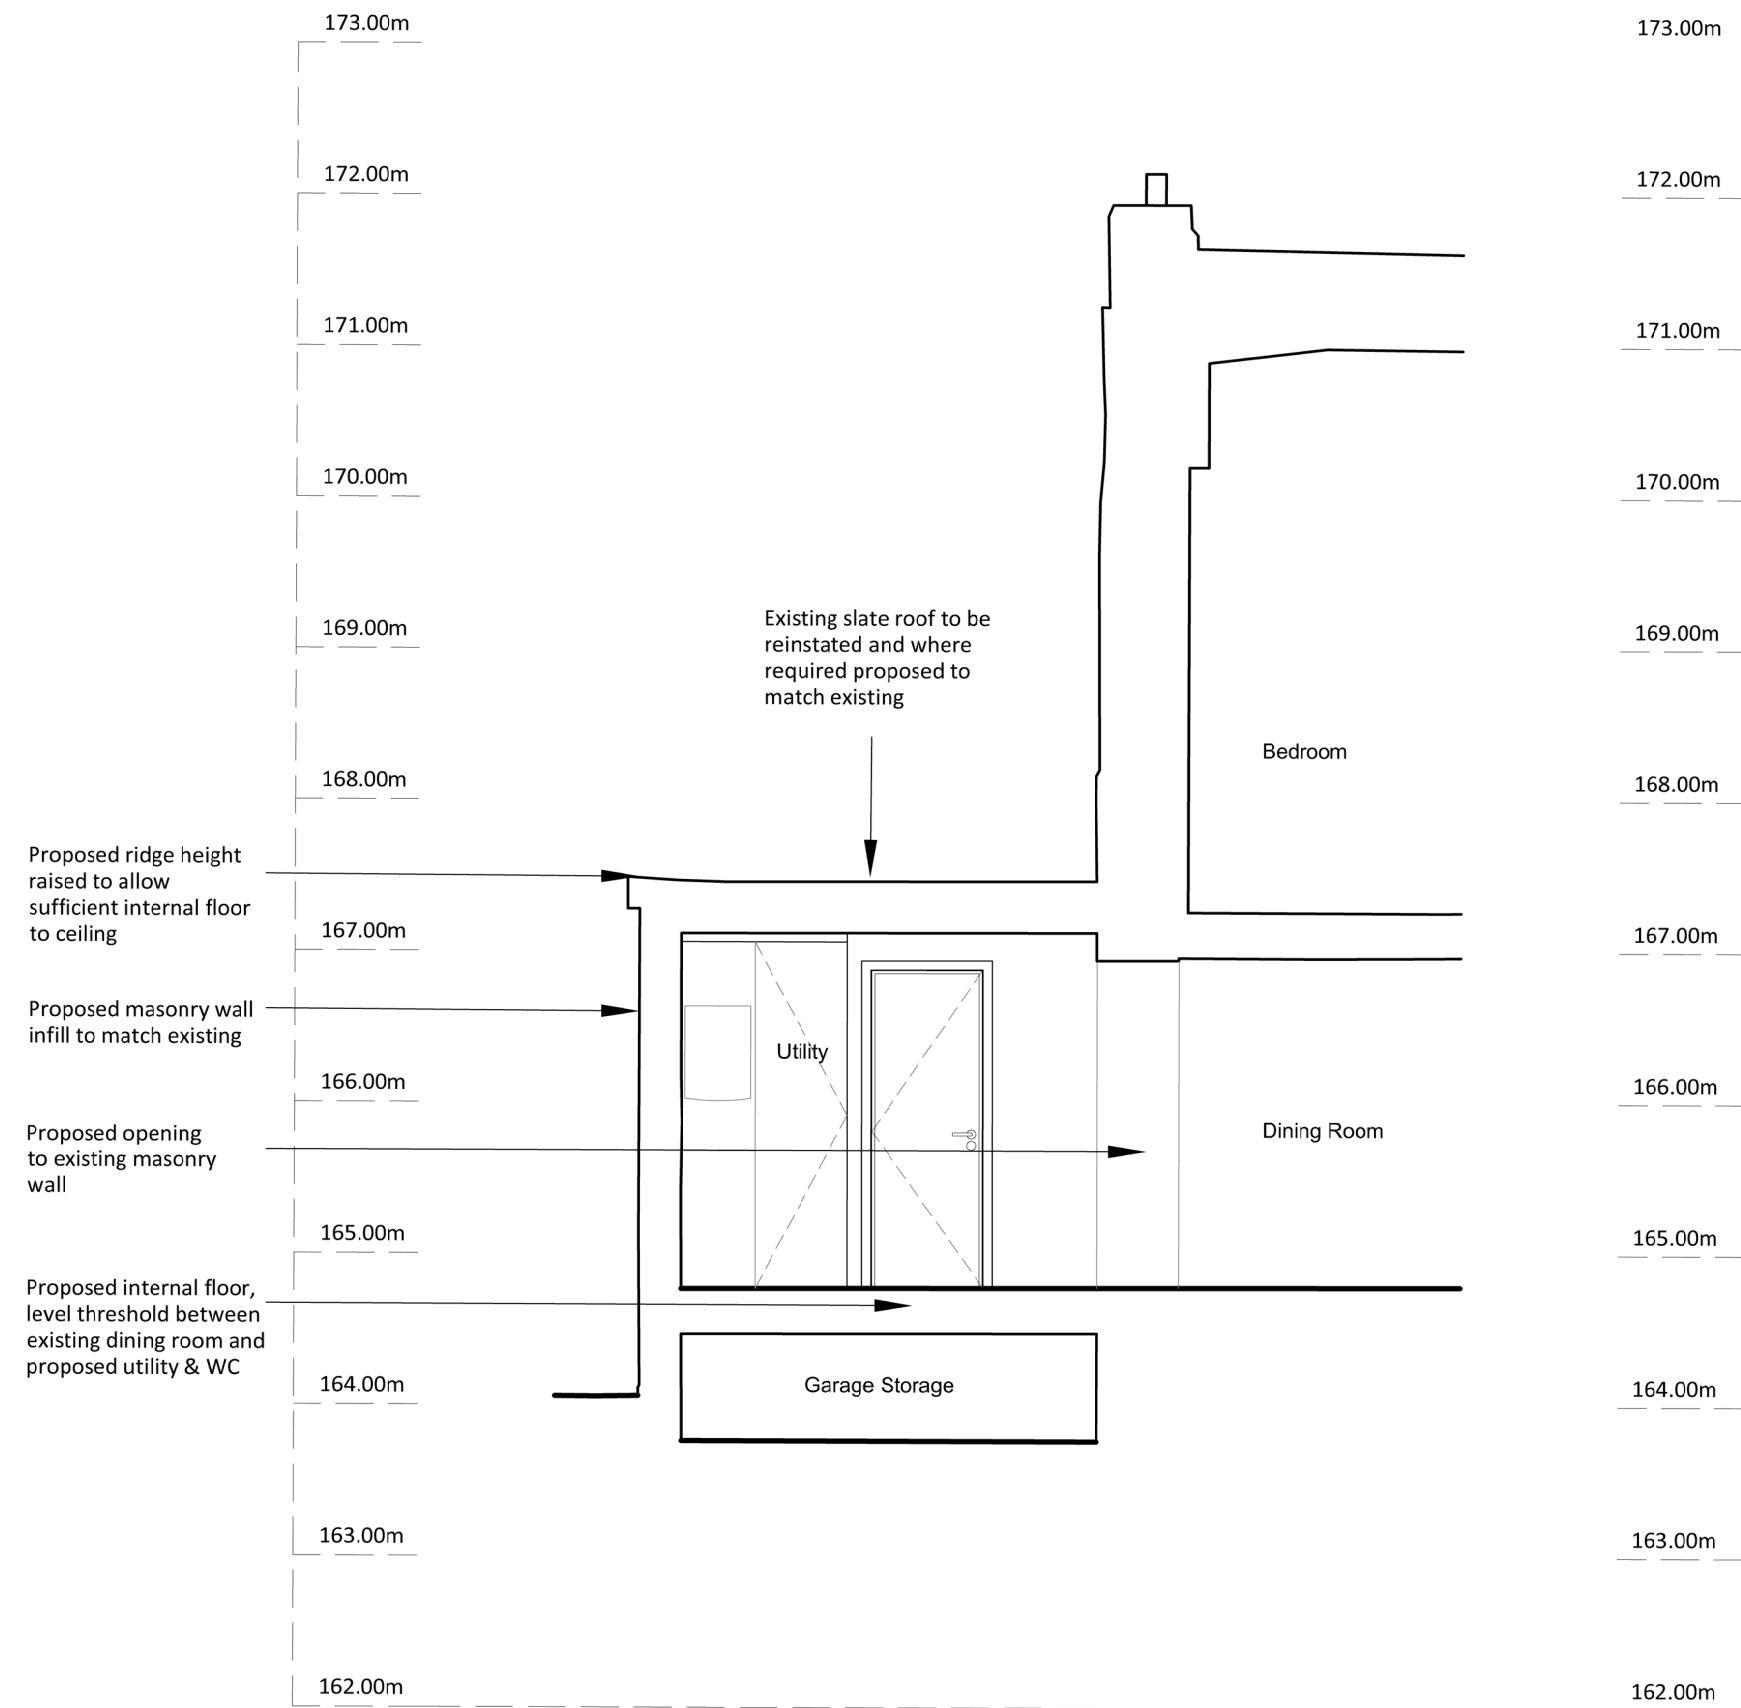

P01 Planning Application 16.10.2025 CJ

| | |
|----------------|----------------------------|
| Project Status | Planning |
| Project | 2 Wood Nook |
| Client | EMMA Property Developments |
| Scale | 1:50@A3 |
| Revision. | P01 Suitability S0 |
| Dwg No. | WN-CJA-02-ZZ-D-A-31320 |

Proposed Section AA

