


WEST 1:100

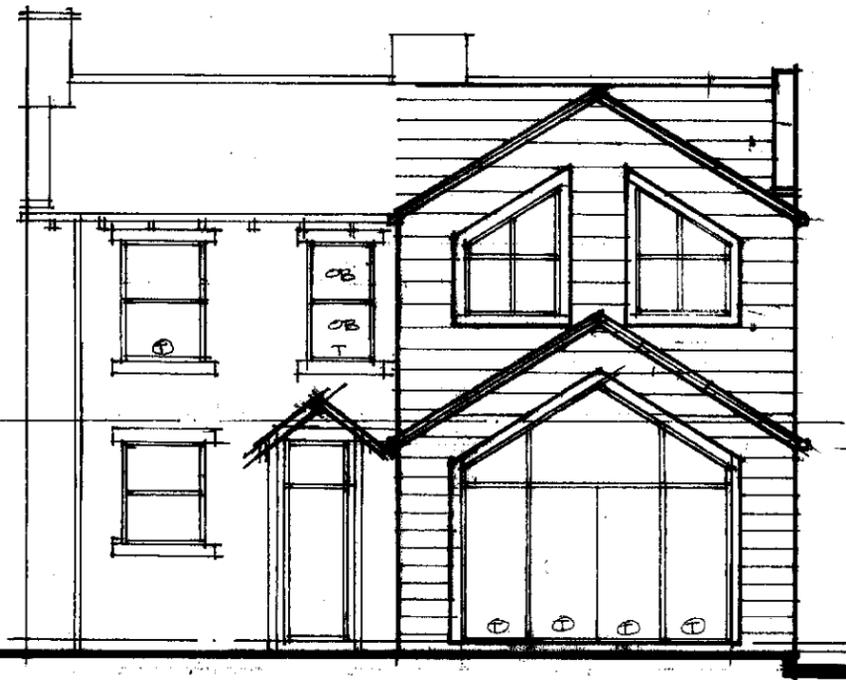


SOUTH 1:100

STONE SLATE ROOF TO MATCH EXISTING  
RAINWATER GOODS TO MATCH EXISTING  
UPVC DOUBLE GLAZED WINDOWS &  
DOORS TO MATCH EXISTING  
COURSED STONE WALLING & FEATURE  
DETAILS TO MATCH EXISTING.



EAST 1:100

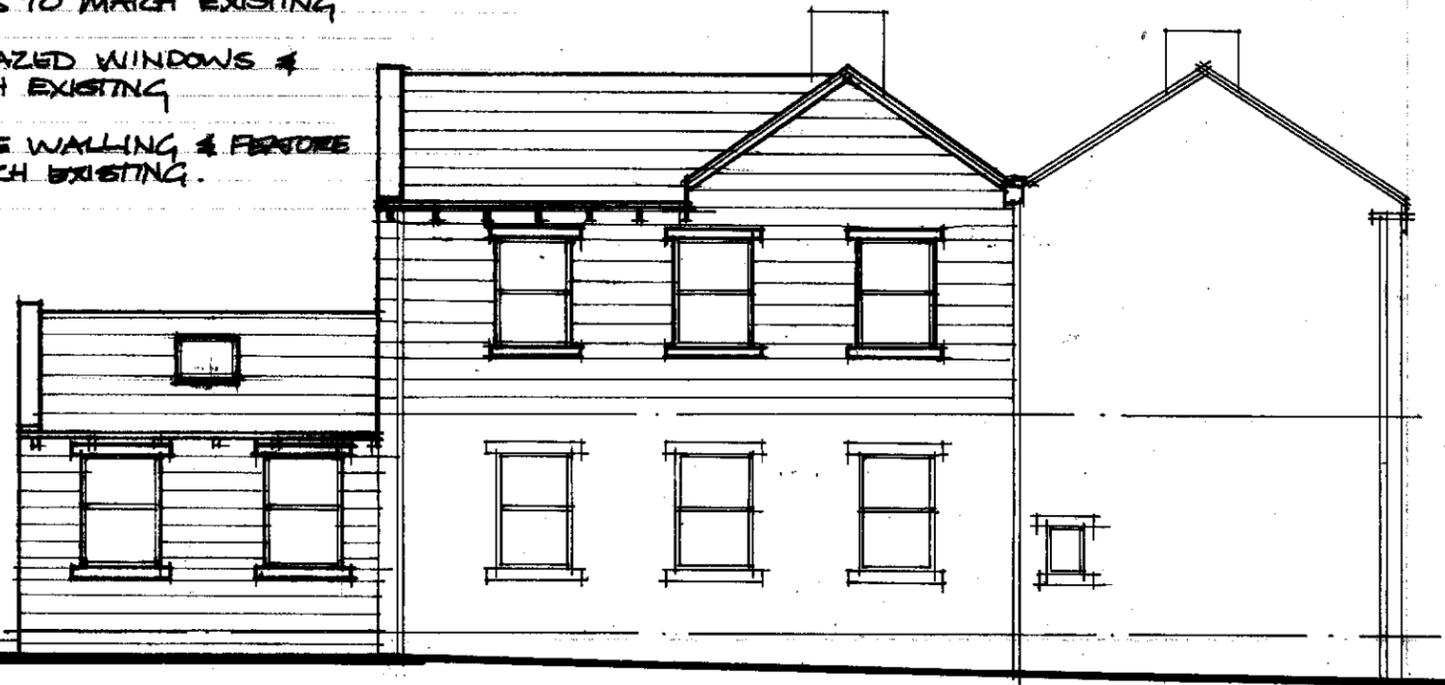

NORTH 1:100