


Information Only

REV	DESCRIPTION	INTL	CHK	DATE
101	Information Only	ED	ED	08.09.25

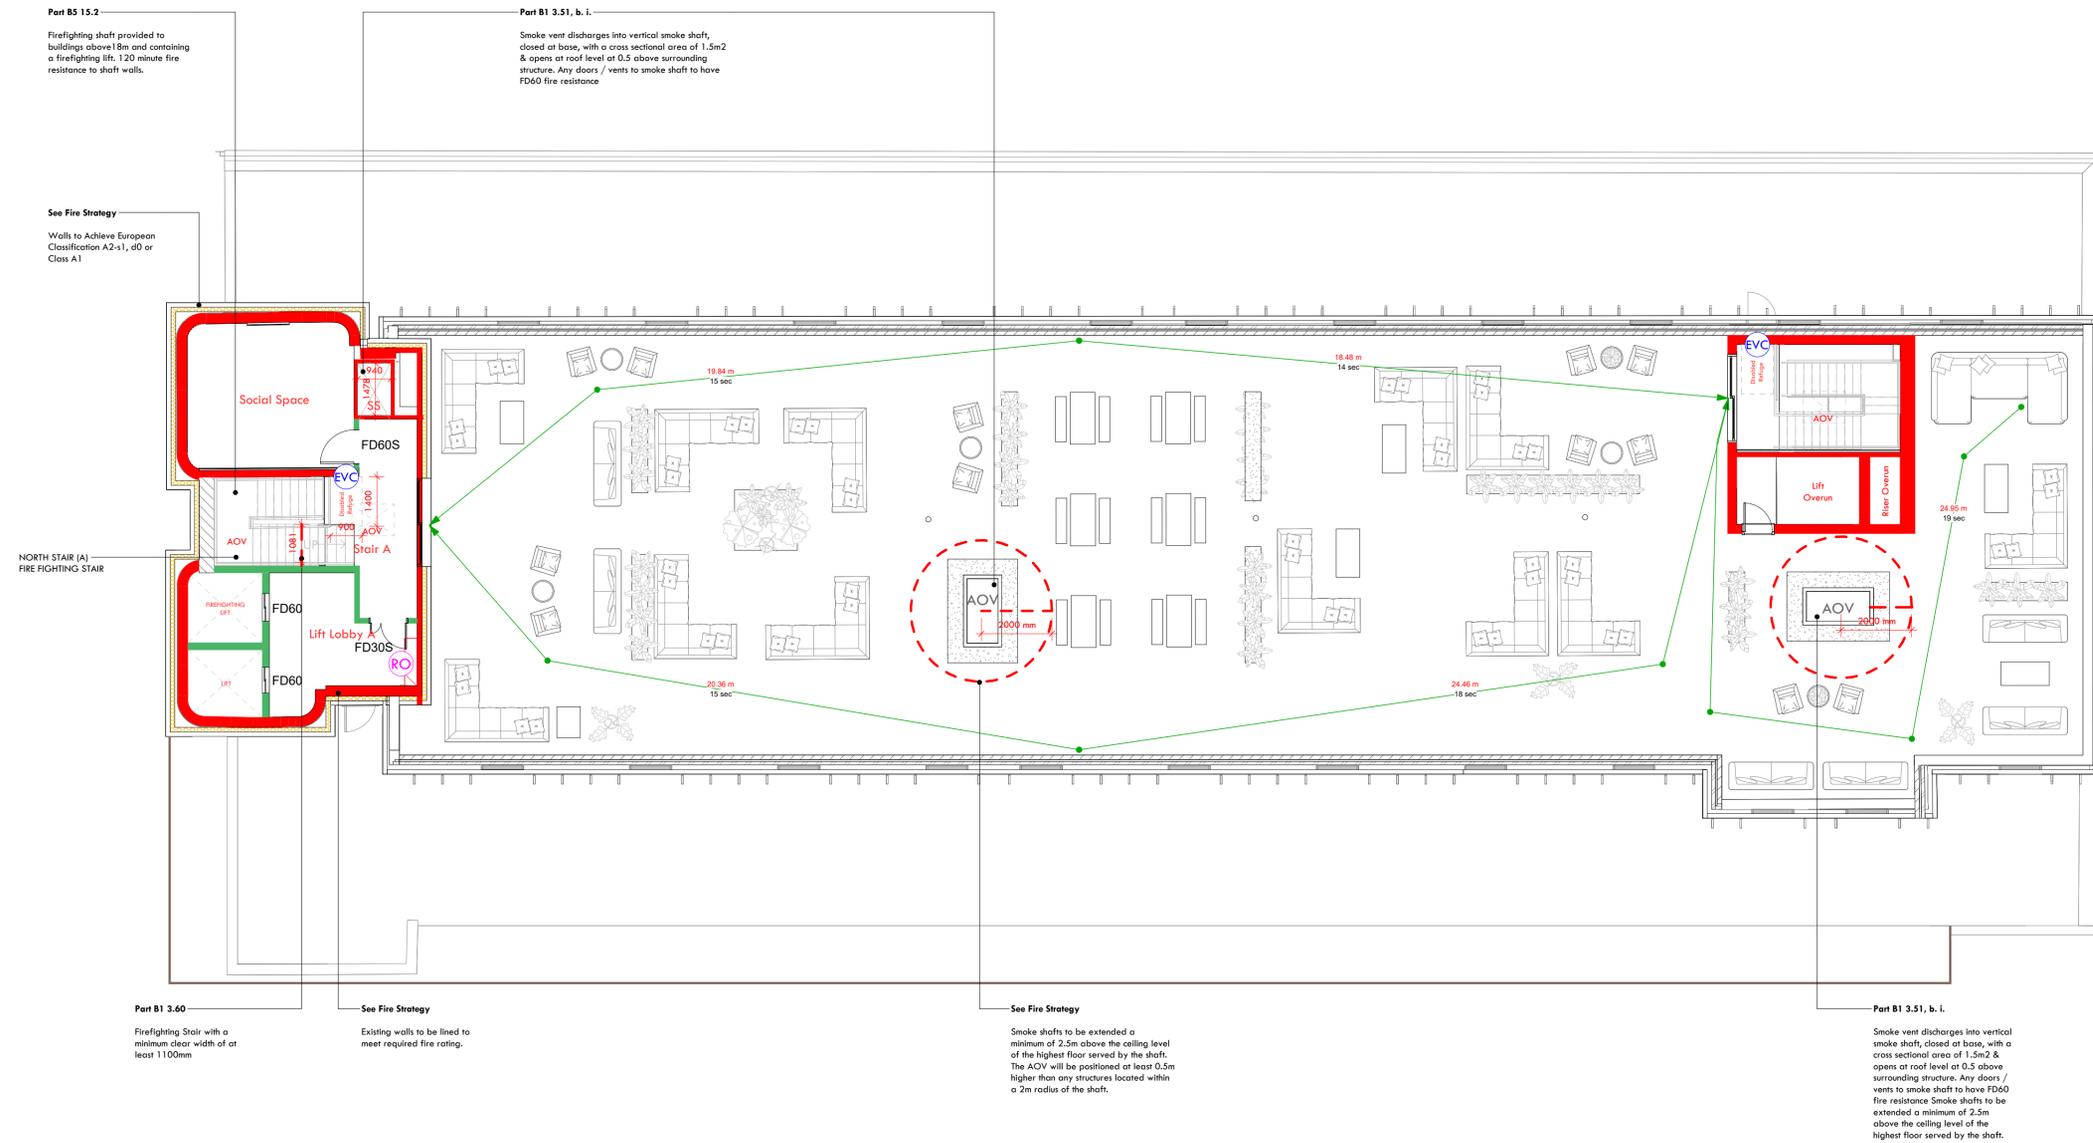

**Fire Plan - Roof Level**  
 1 : 100

KEY		NOTES
	Secure Information Box	
	Emergency Voice Communication System	
	Dry Riser Inlet	
	Dry Riser Outlet	
	Multi Sensor Detector	
	120 Minutes FR	
	90 Minutes FR	
	60 Minutes FR	
	30 Minutes FR	

**NOTES**

- All drawings to be read in conjunction with the detailed Fire strategy report by Hoare Lea.
- Fire stopping to every joint, imperfect fit and opening for services through a fire separating element. to comply with the requirements of ADB section 9.
- All penetrations through fire compartments are to be appropriately protected by means of collar automatic fire and smoke dampers or appropriate materials to maintain the fire protection required. Please refer to Fire Strategy for further information.
- Cavity barriers are to be installed to meet the recommendations of section 8 of AD-B, refer to the Fire Strategy for further information.
- the contractor must ensure that the installation of all fire stopping, sealing and protection works.
- For sprinkler head positions refer to design by Base, ref: BFS991-01 & BFS991-02
- All external walls to achieve a minimum Fire Rating of A2-s1, d0 or better



©2025. All rights reserved. This drawing is the property of nc architecture. It is not to be used, copied, or reproduced in any form without the prior written consent of nc architecture. All dimensions are to be followed in preference to text. All dimensions to be checked on site, in the event of any discrepancy refer to the Architect. This drawing remains the copyright of the Architect and may not be copied in whole or in part without prior written consent.