


Discharged Condition


REV	DESCRIPTION	INTL	CHK	DATE
P01	Discharge Condition	HT	ED	09.10.25

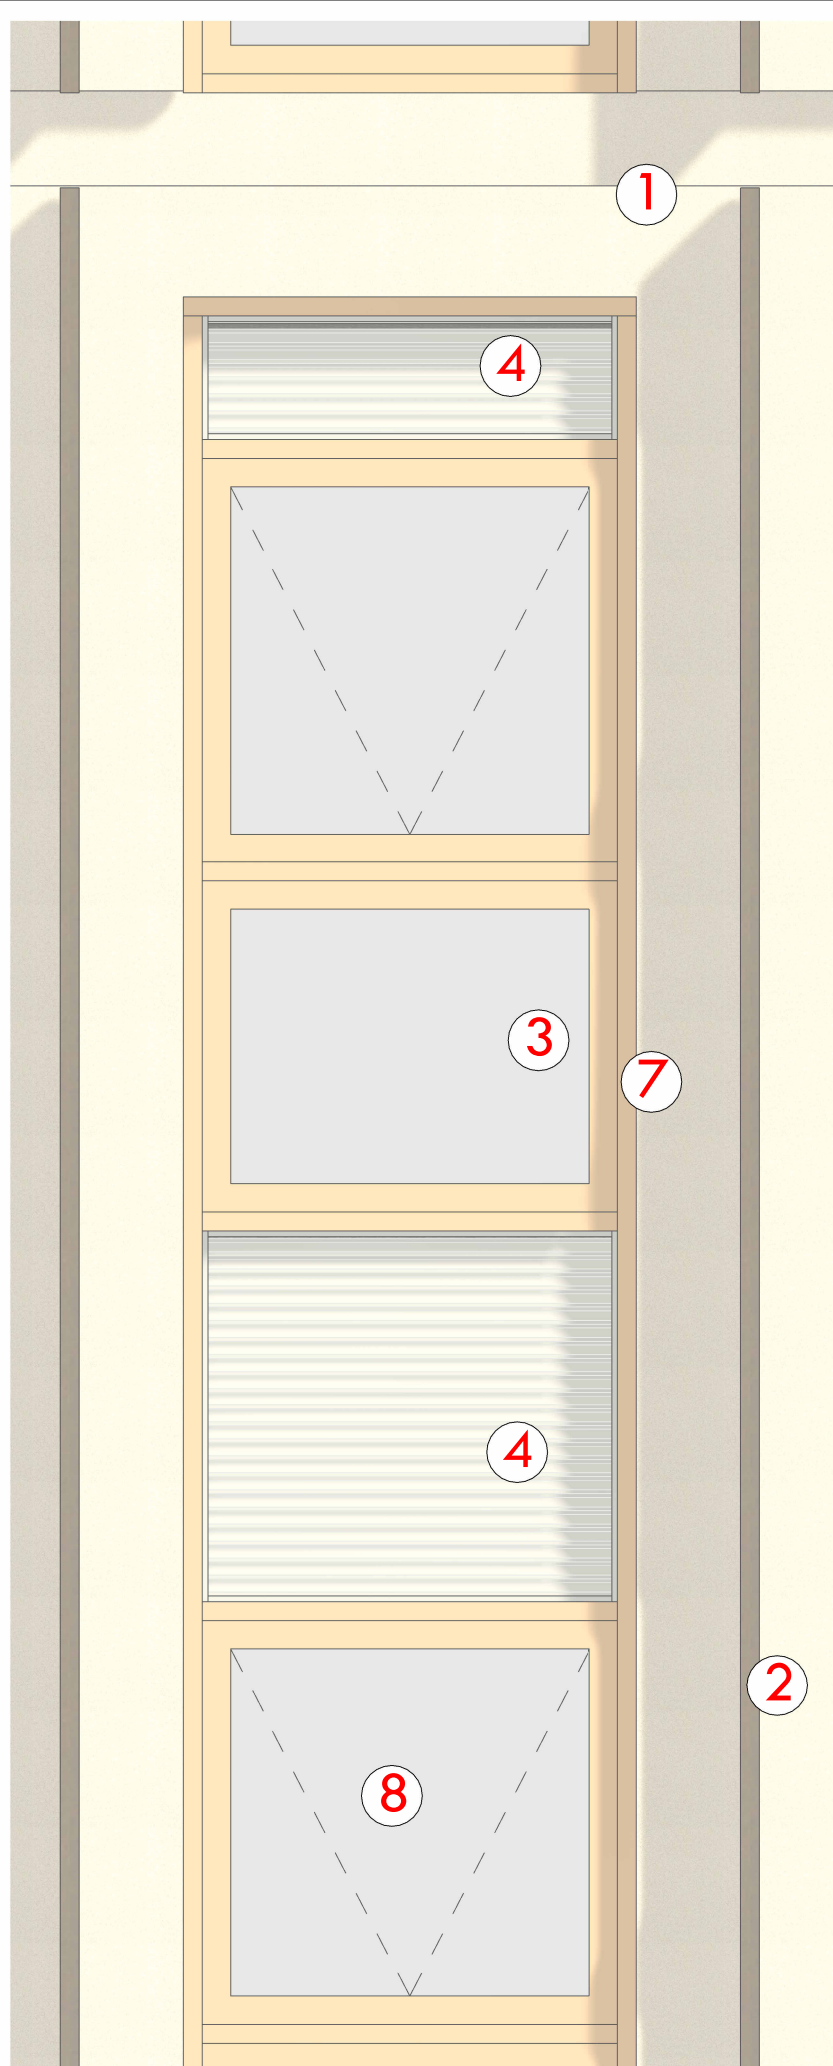

Window & Brise-Soleil Elevation


1 : 20

NOTES: All works are to be undertaken in accordance with the Building Regulations, and the current British Standards. All proprietary materials and products are to be used and installed in strict accordance with the manufacturer's recommendations. Figured dimensions to be followed in preference to scaled. All dimensions to be checked on site, in the event of any discrepancy refer to the Architect. This drawings remains the copyright of the Architect and may not be copied in whole or in part without prior written consent.
© Neil Collins Homes Ltd. t/a NC Architecture.

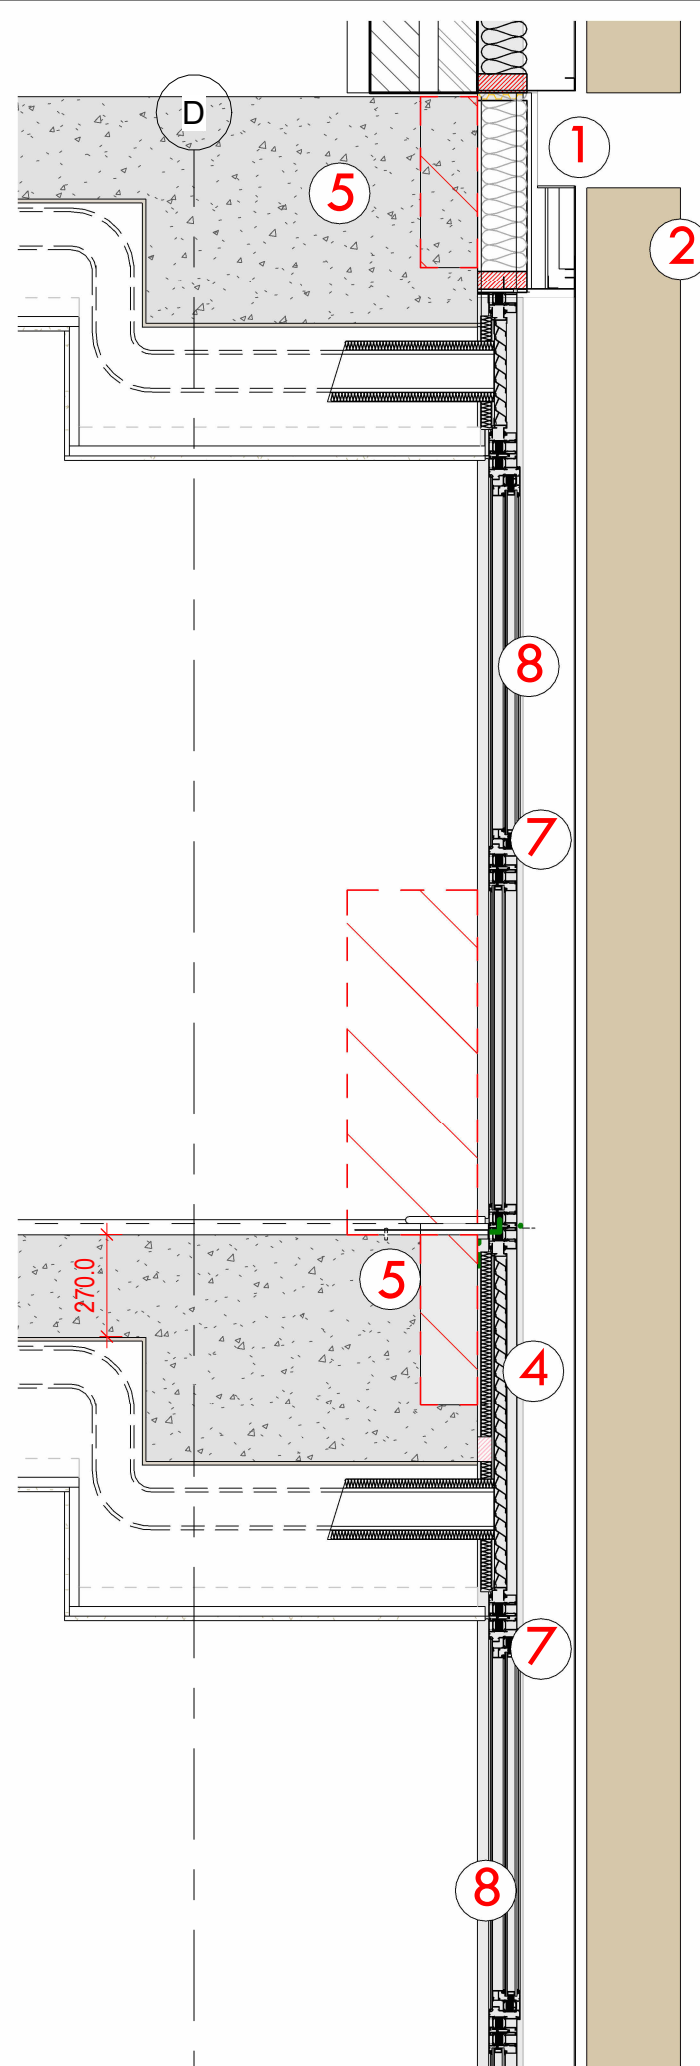


Curtain Wall Section

1 : 20

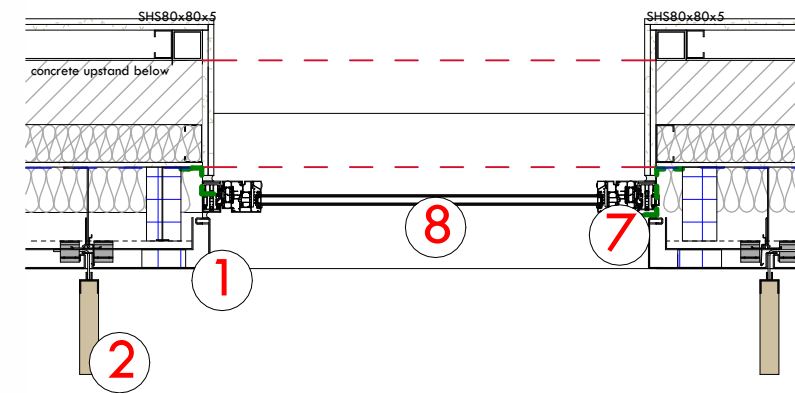

Curtain Wall - plan

1 : 20

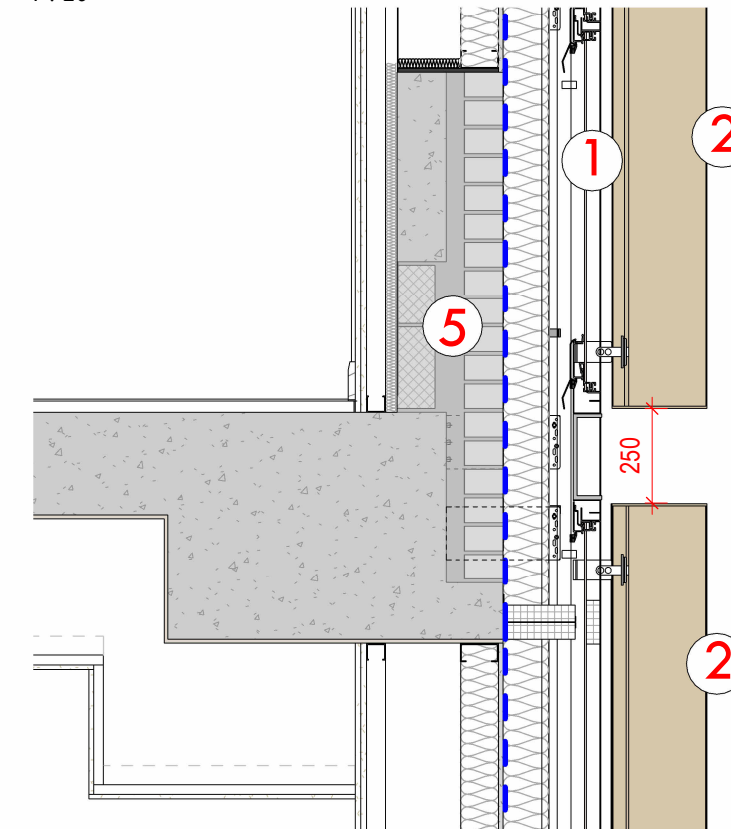

Brise Soleil Reveal Detail

1 : 20

LEGEND

- 01 Aluminium Rainscreen Cladding, PPC coating with sandstone effect
- 02 Brise Soleil, PPC
- 03 Double Glazed curtain wall
- 04 Insulated Louvered Panel
- 05 Existing Structure
- 06 Aluminium Rainscreen Cladding with bespoke copper colour
- 07 Beige/ Light Brown Window Frame
- 08 Double Glazed Windows