



Discharge Condition

REV	DESCRIPTION	INTL	CHK	DATE
P01	Discharge Condition	HT	ED	09.10.25

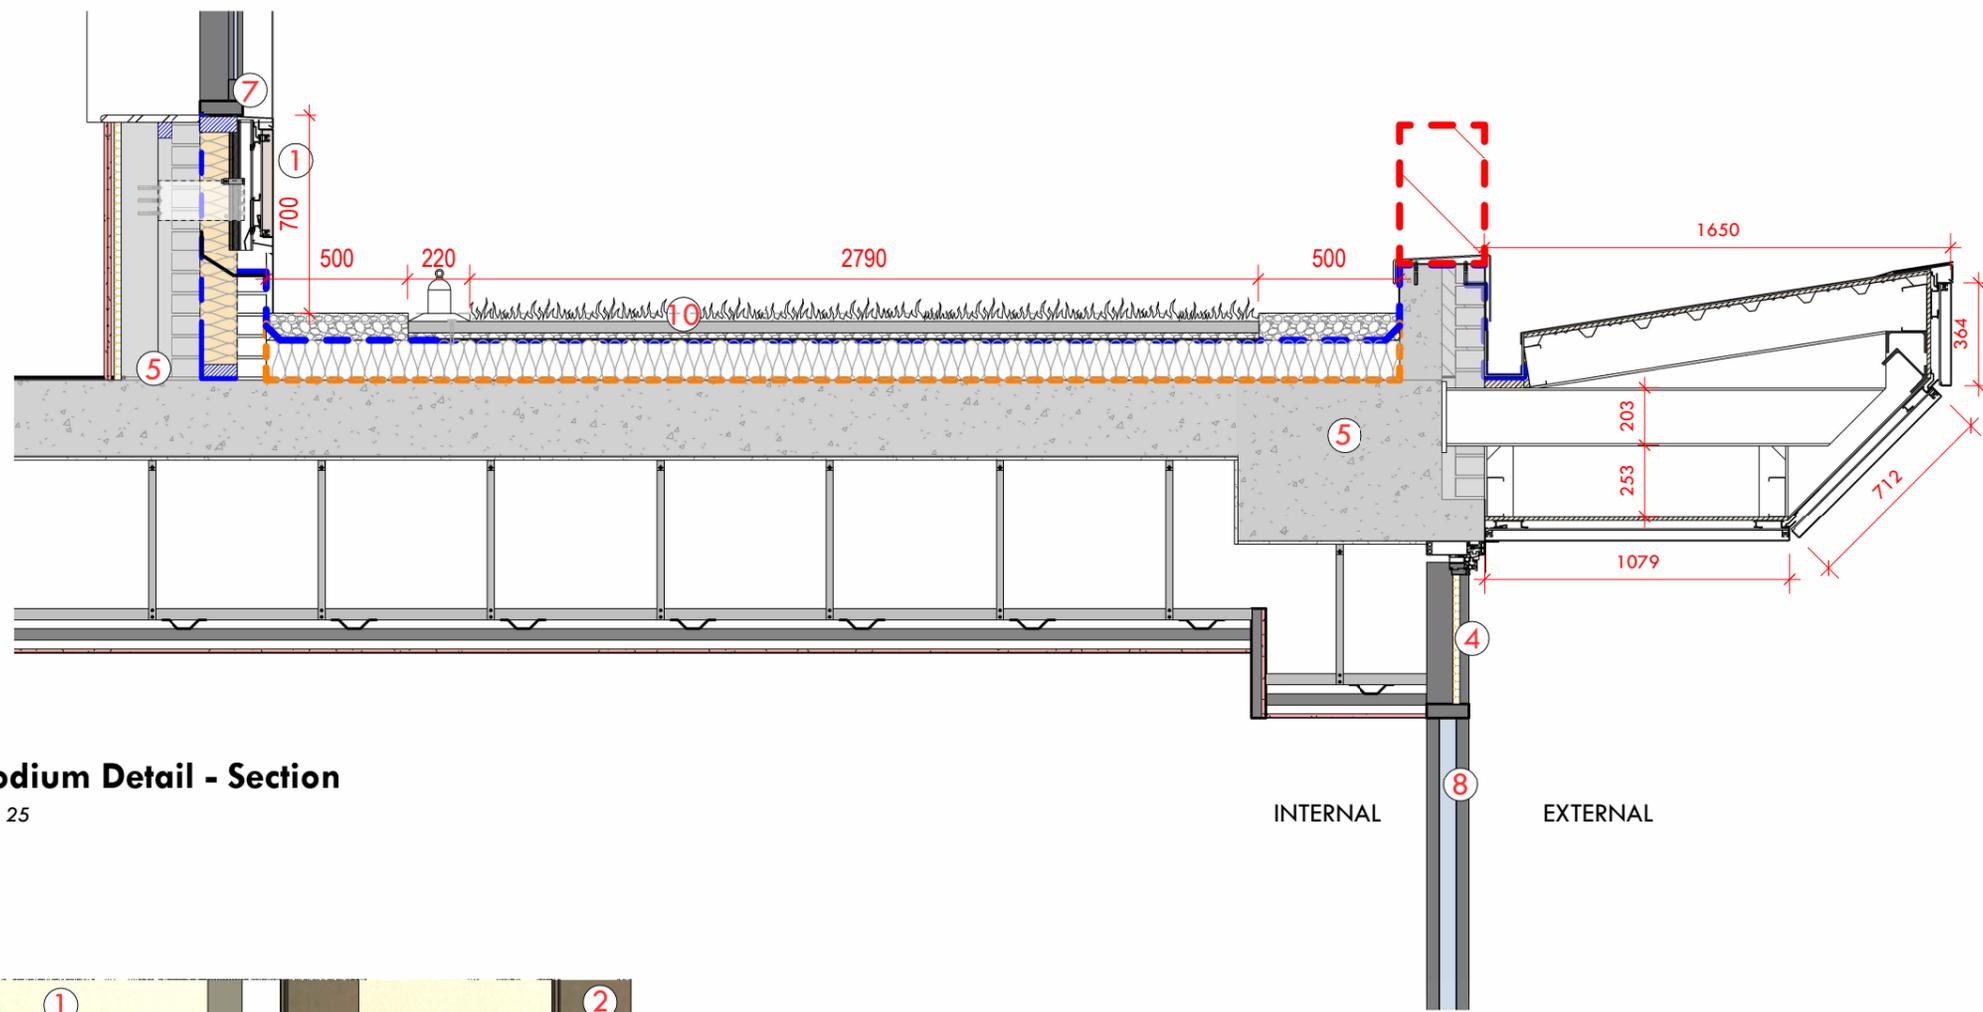

Podium Detail - Section

1 : 25

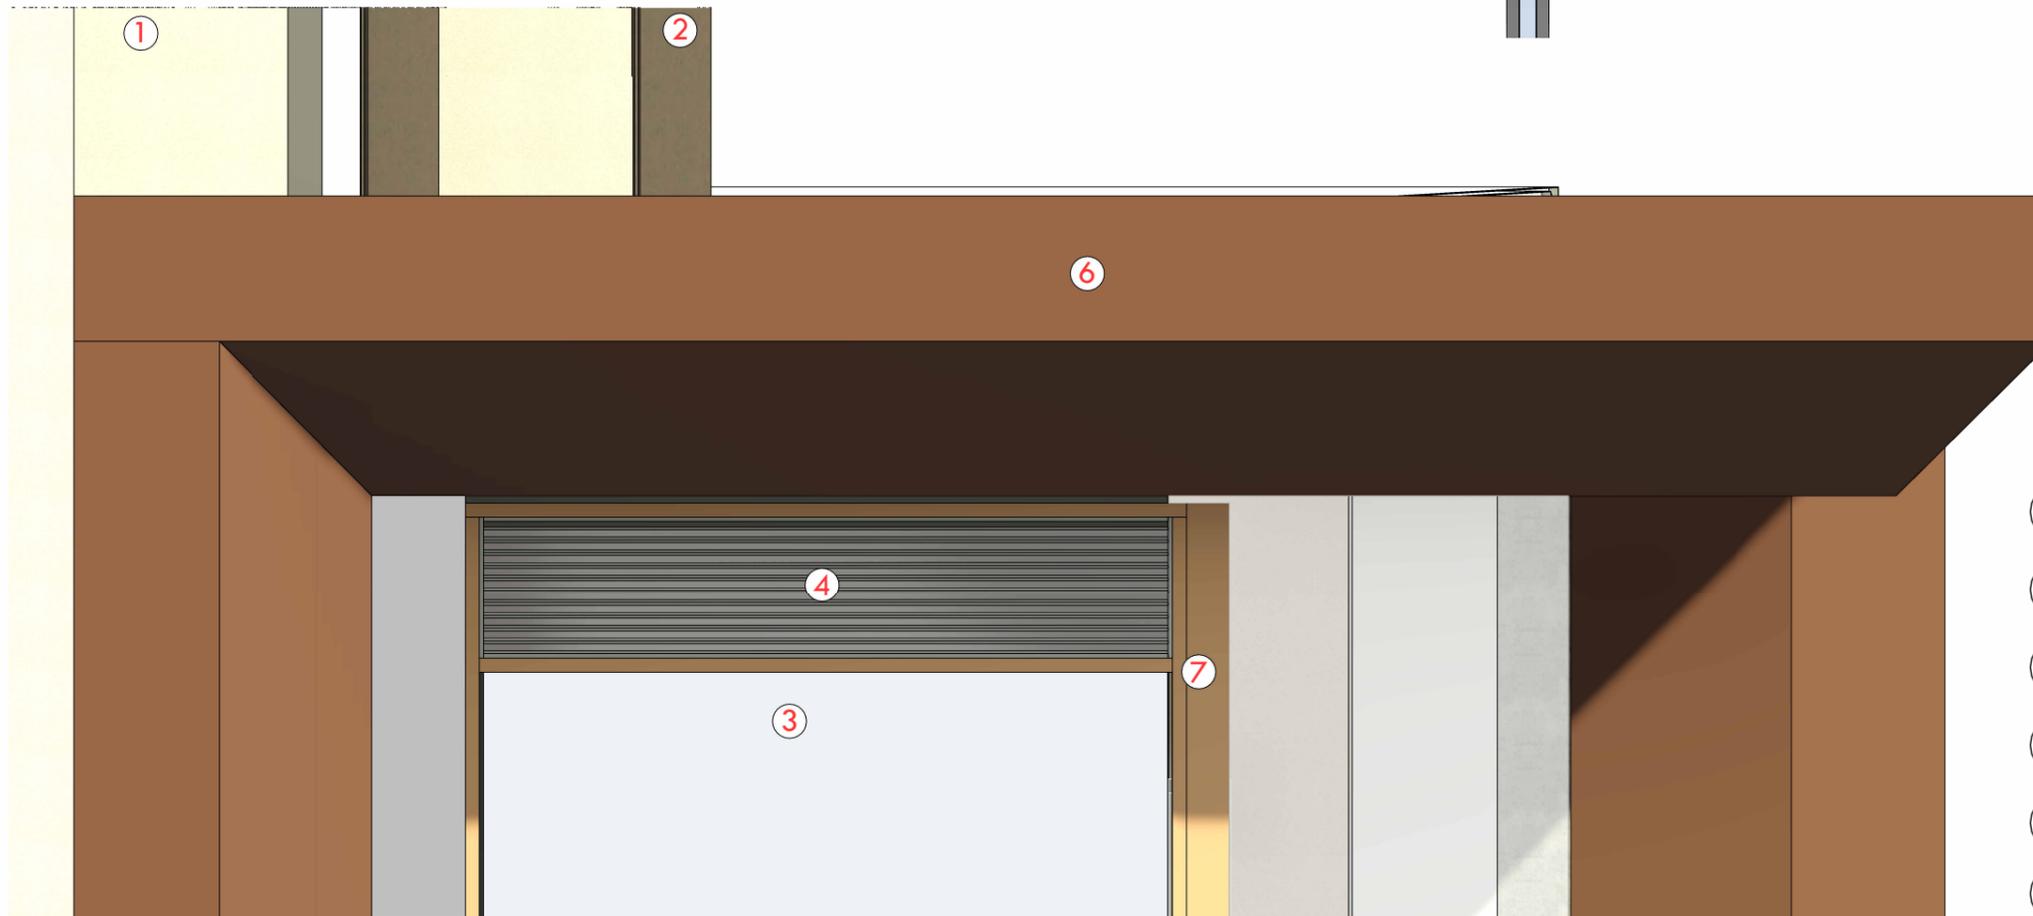

Podium Detail - Elevation

1 : 25

LEGEND

- 01 Aluminium Rainscreen Cladding, PPC coating with sandstone effect
- 02 Brise Soleil, PPC
- 03 Double Glazed curtain wall
- 04 Insulated Louvered Panel
- 05 Existing Structure
- 06 Aluminium Rainscreen Cladding with bespoke copper colour
- 07 Beige/ Light Brown Window Frame
- 08 Double Glazed Windows