

PROJECT

Crown House

SITE ADDRESS
Crown House
Southgate
Huddersfield

POSTCODE
HD1 1DE

DRAWING

Materials Samples


PROJECT NO. 18221 DWG NO. P-7002 REV NO. P01 SCALE As indicated

DRAWN BY HT CHECKED BY ED


Discharge Condition

REV	DESCRIPTION	INTL	CHK	DATE
P01	Discharge Condition	HT	ED	09.10.25

07 Window Frame Colour Coating - Powdertech Anomatch Range, Classic 5472V

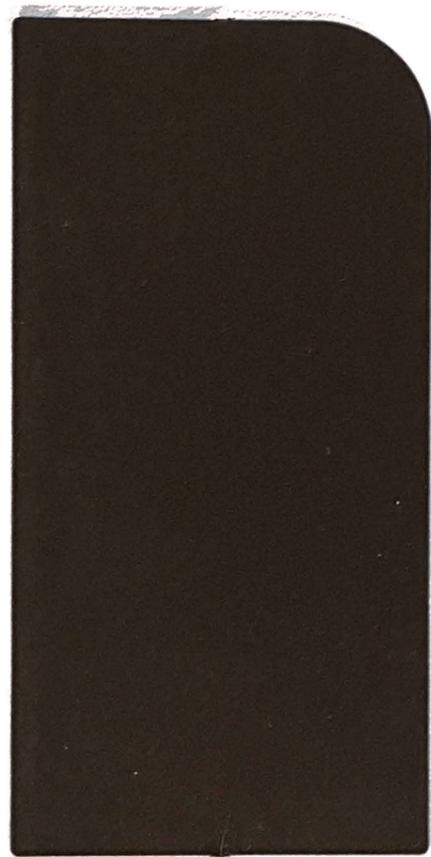

Interpon D2525 Stone Effect, Y4316I, Red Brick Colour Coating

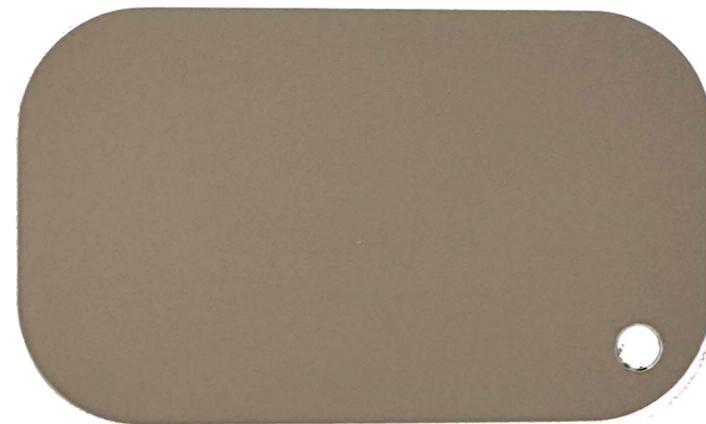

Interpon D1036 Textura, SD319G, RAL 1019 Fine Texture



Interpon D2525 Stone Effect, Y4312I, Portland Stone

LEGEND

- 01 Aluminium Rainscreen Cladding, PPC coating with sandstone effect
- 02 Brise Soleil, PPC
- 03 Double Glazed curtain wall
- 04 Insulated Louvered Panel
- 05 Existing Structure
- 06 Aluminium Rainscreen Cladding with bespoke copper colour
- 07 Beige/ Light Brown Window Frame
- 08 Double Glazed Windows

