



NOTES

This drawing has been prepared specifically for the purpose of obtaining Planning and or Building Regulations Approval. Its suitability for other purposes without additional supplementary details and specifications cannot be guaranteed.

All dimensions are to be checked on site, any discrepancies are to be reported to the designer before work commences. Use only figured dimensions.

All structural components shown are indicative only. Details / calculations of structural members are to be provided by the Structural Engineer.

This drawing is not to be copied or divulged to a third party without written permission.

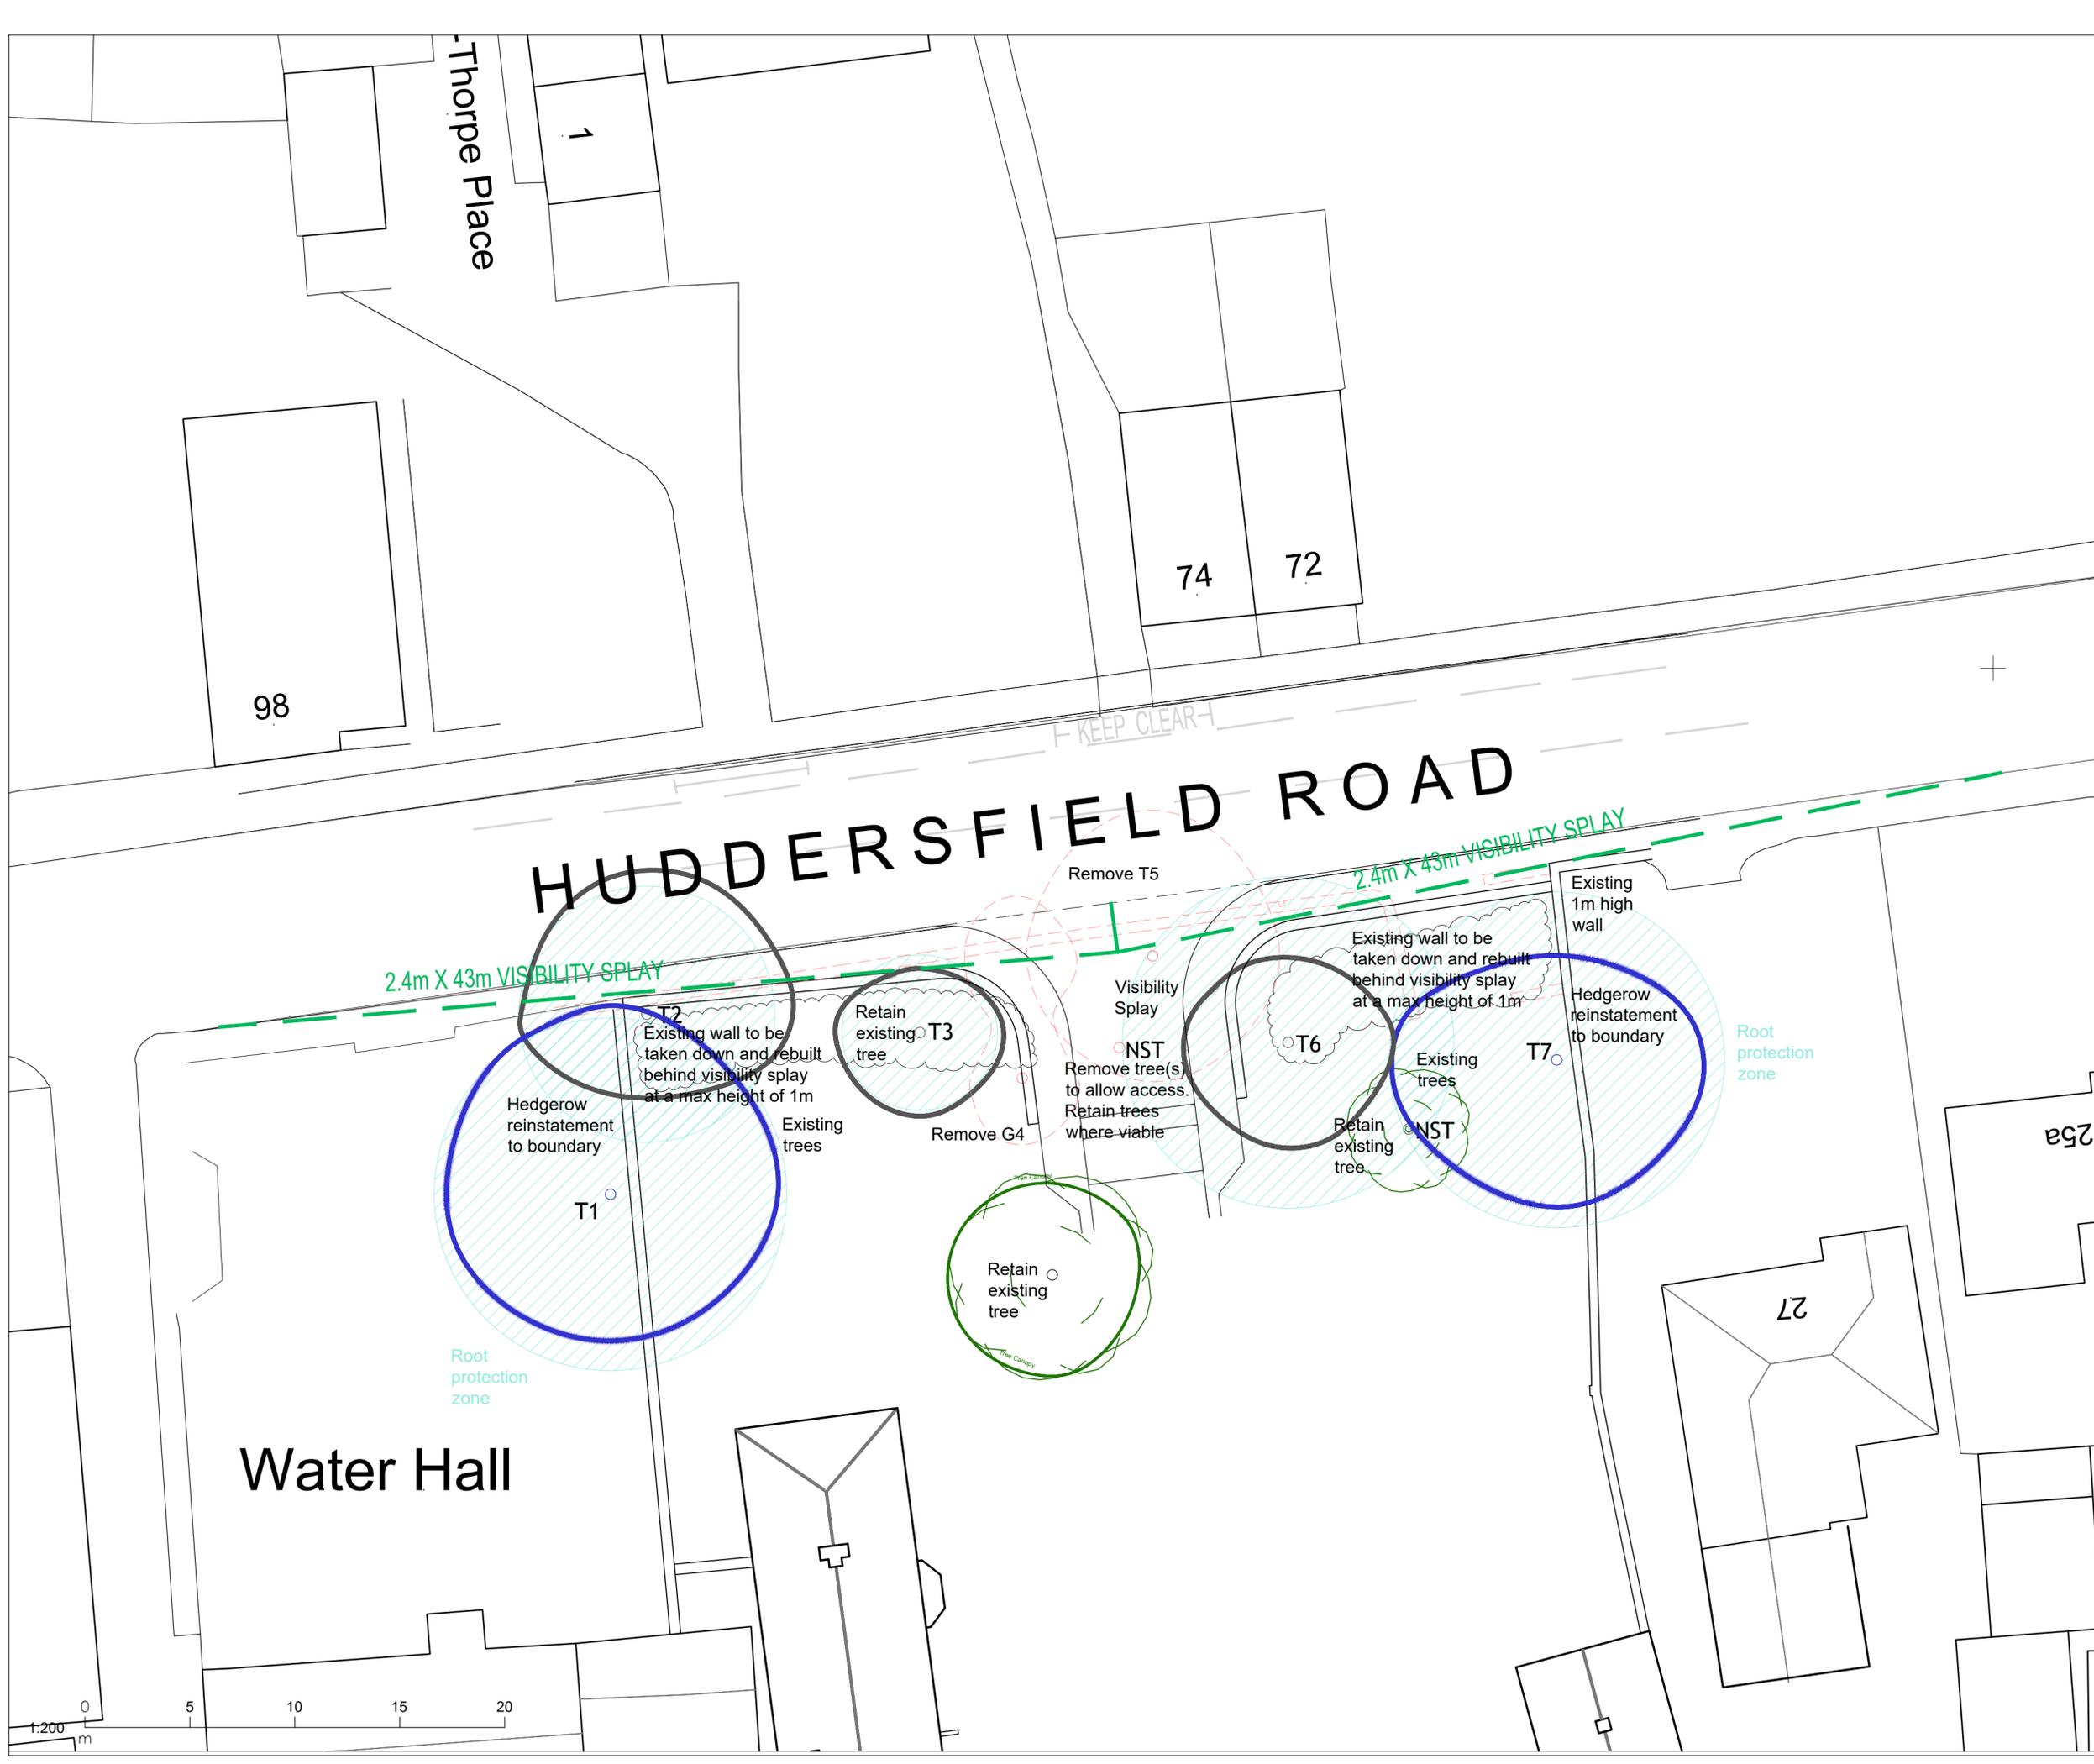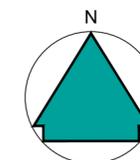

Revisions	
R01 Preliminary Issue	04.12.25

Project:
Residential Feasibility
at Old Water Hall
29 Huddersfield Road
Mirfield
for Mr & Mrs. Higgins
Access Layout

Purpose of issue: OUTLINE PLANNING

Drawn DRH
Date December 2025
Scales 1:200 @ A2
Drawing No. 2533 - 0302 - R01