



VEHICLE ENTERING AND EXITING TURNING LEFT @1:500

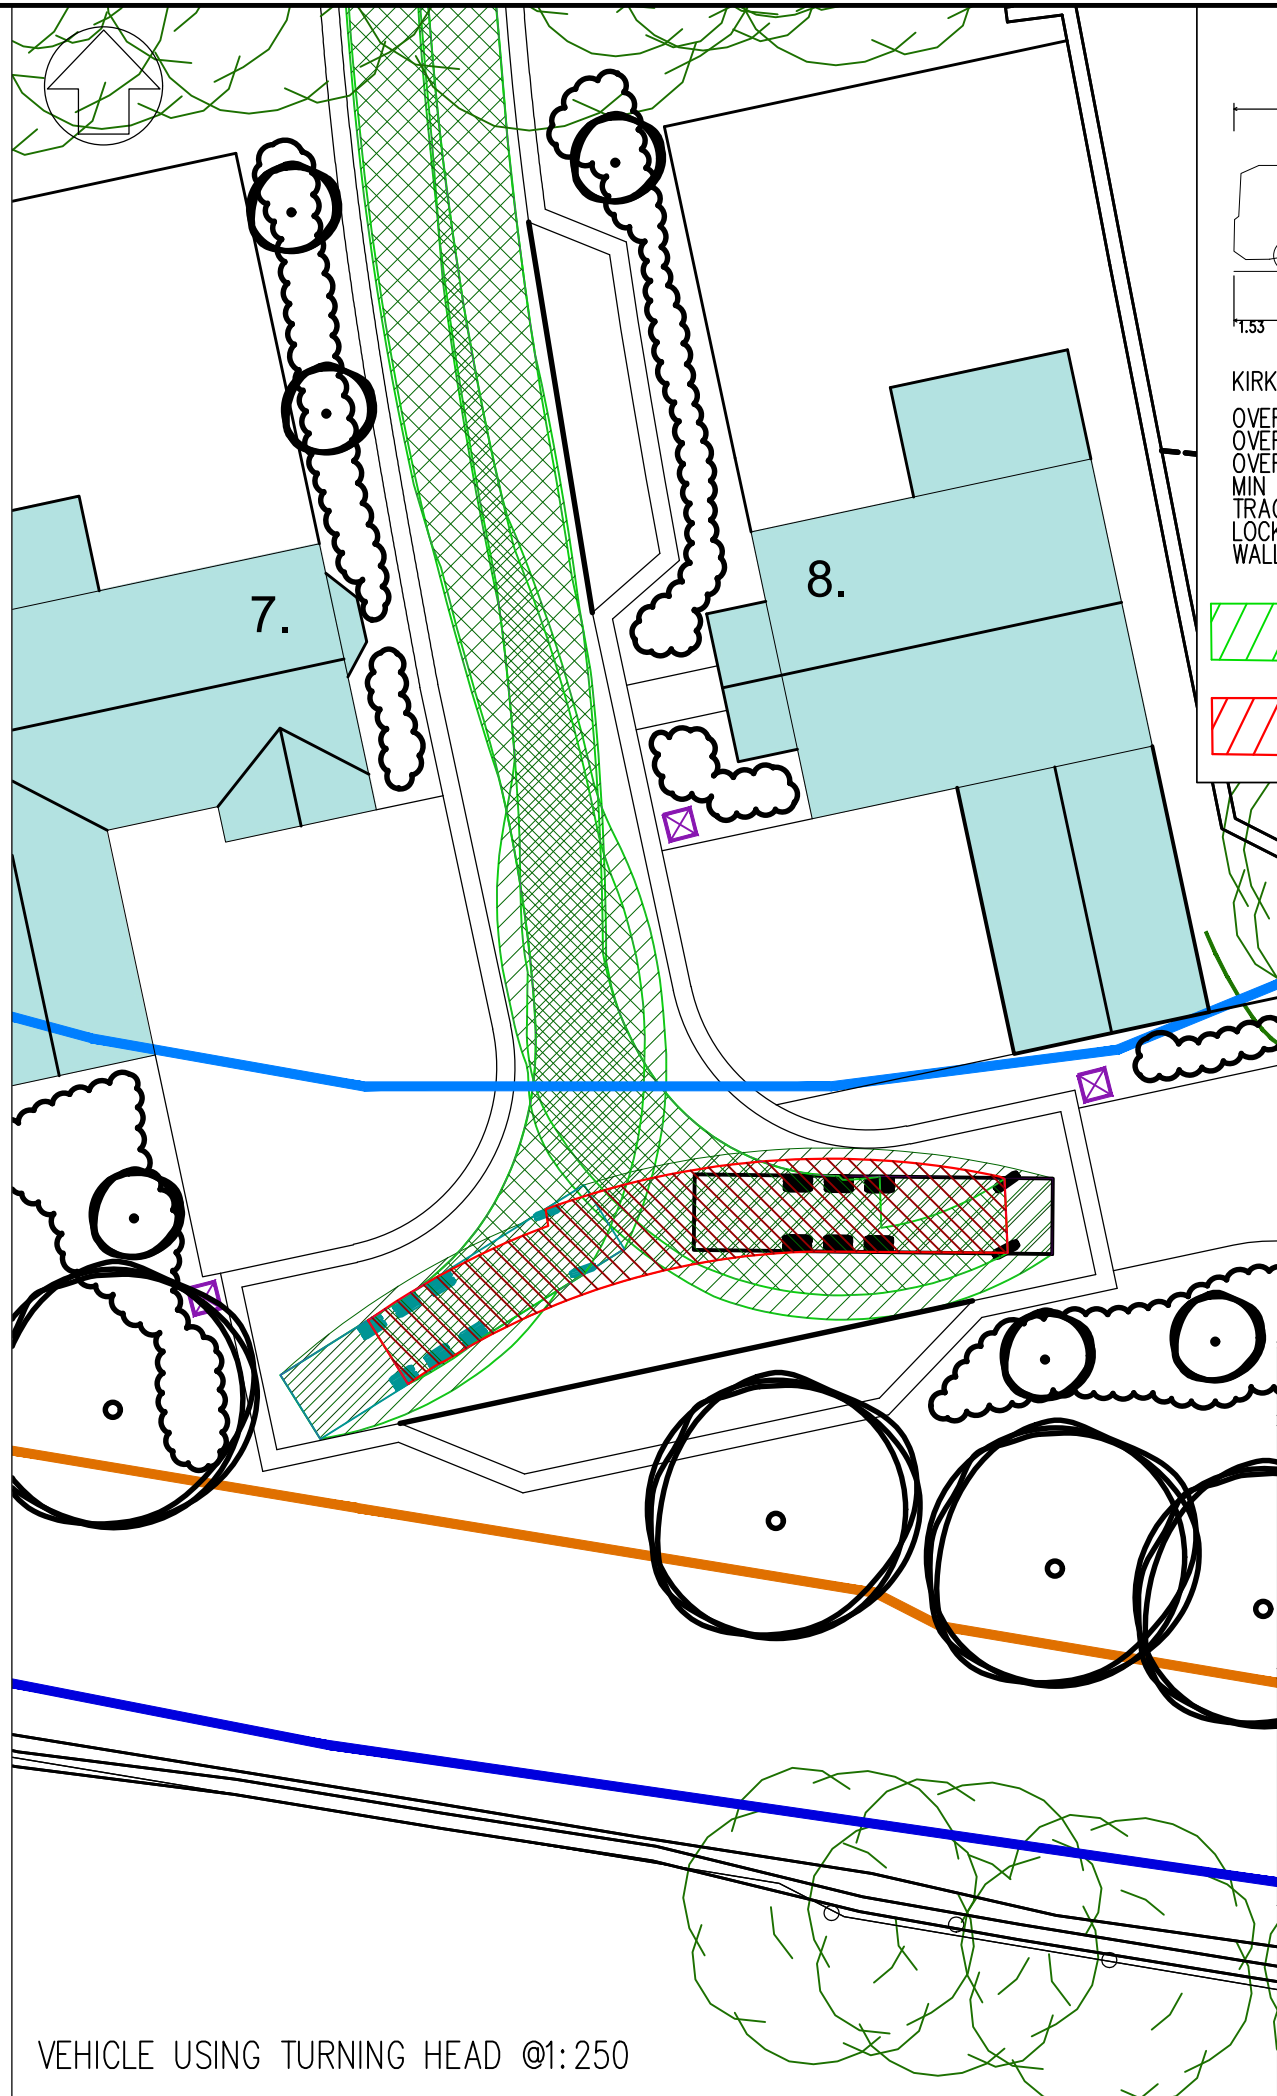


VEHICLE USING TURNING HEAD @1:250

DO NOT SCALE

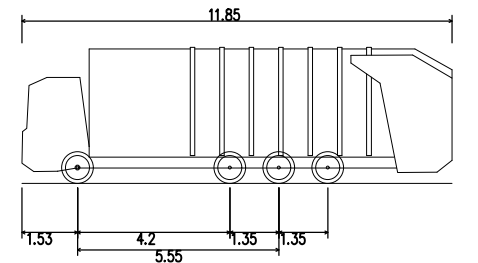

KIRKLEES REFUSE VEHICLE 2018
 OVERALL LENGTH 11.850m
 OVERALL WIDTH 2.500m
 OVERALL BODY HEIGHT 3.749m
 MIN BODY GROUND CLEARANCE 0.302m
 TRACK WIDTH 2.490m
 LOCK TO LOCK TIME 6.00s
 WALL TO WALL TURNING RADIUS 11.000m

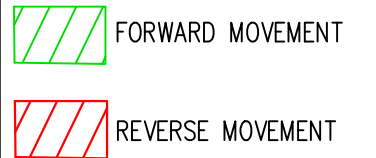

REV	DATE	BY	DESCRIPTION	APP
P02	26/03/26	LW	REVISED ACCESS LAYOUT AND SWEEP PATHS	JL
P01	03/11/25	HT	FIRST ISSUE	JL

DRAWING STATUS: S0 - WORK IN PROGRESS



PROJECT: OLD WATER HILL, MIRFIELD

TITLE: VEHICLE TRACKING

DRAWN: LW	APPROVED: JL
SCALE @ A3: AS SHOWN	DATE: March 26
DRAWING No: 2510002	REV: P02