



DO NOT SCALE

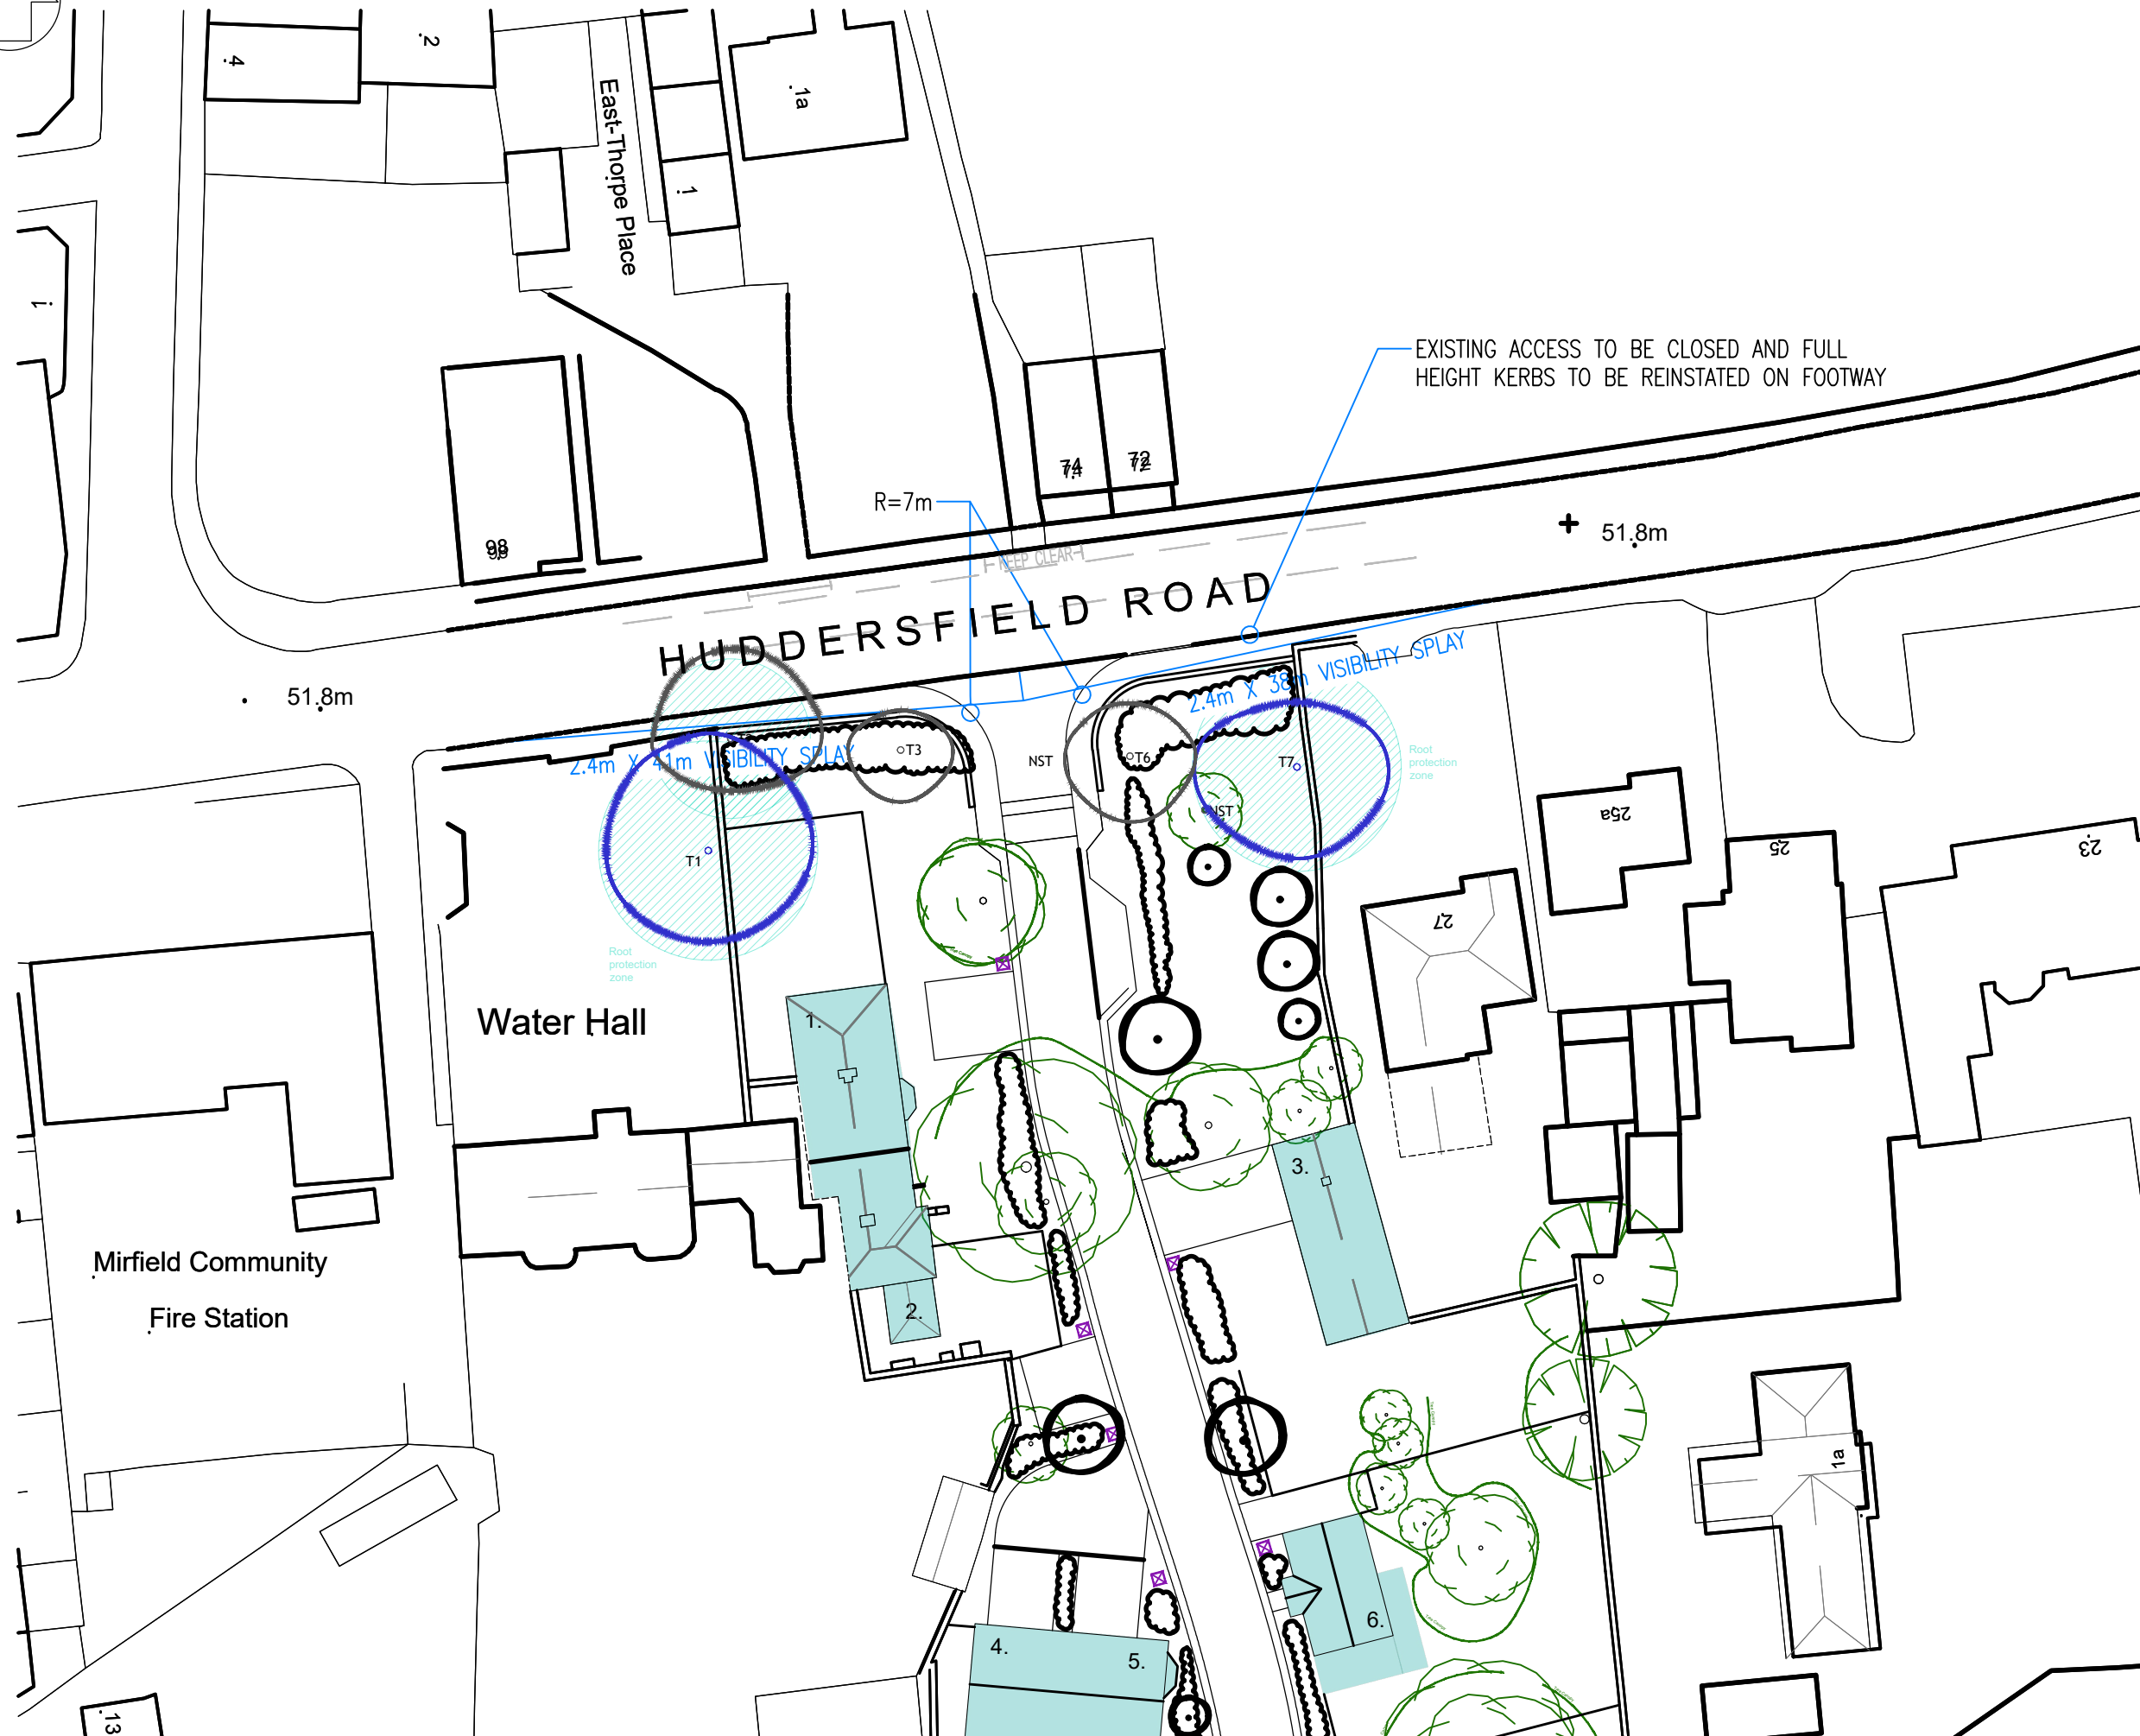

REV	DATE	BY	DESCRIPTION	APP
P02	26/03/26	JL	REVISED ACCESS LAYOUT. 7M RADII	-
P01	20/10/25	JL	FIRST ISSUE	-

DRAWING STATUS:  
S0 - WORK IN PROGRESS

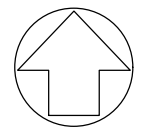

PROJECT:  
OLD WATER HILL, MIRFIELD

TITLE:  
VISIBILITY SPLAYS

DRAWN: JL      APPROVED: -

SCALE @ A3: 1:500      DATE: March 26

DRAWING No: 2510001      REV: P02