


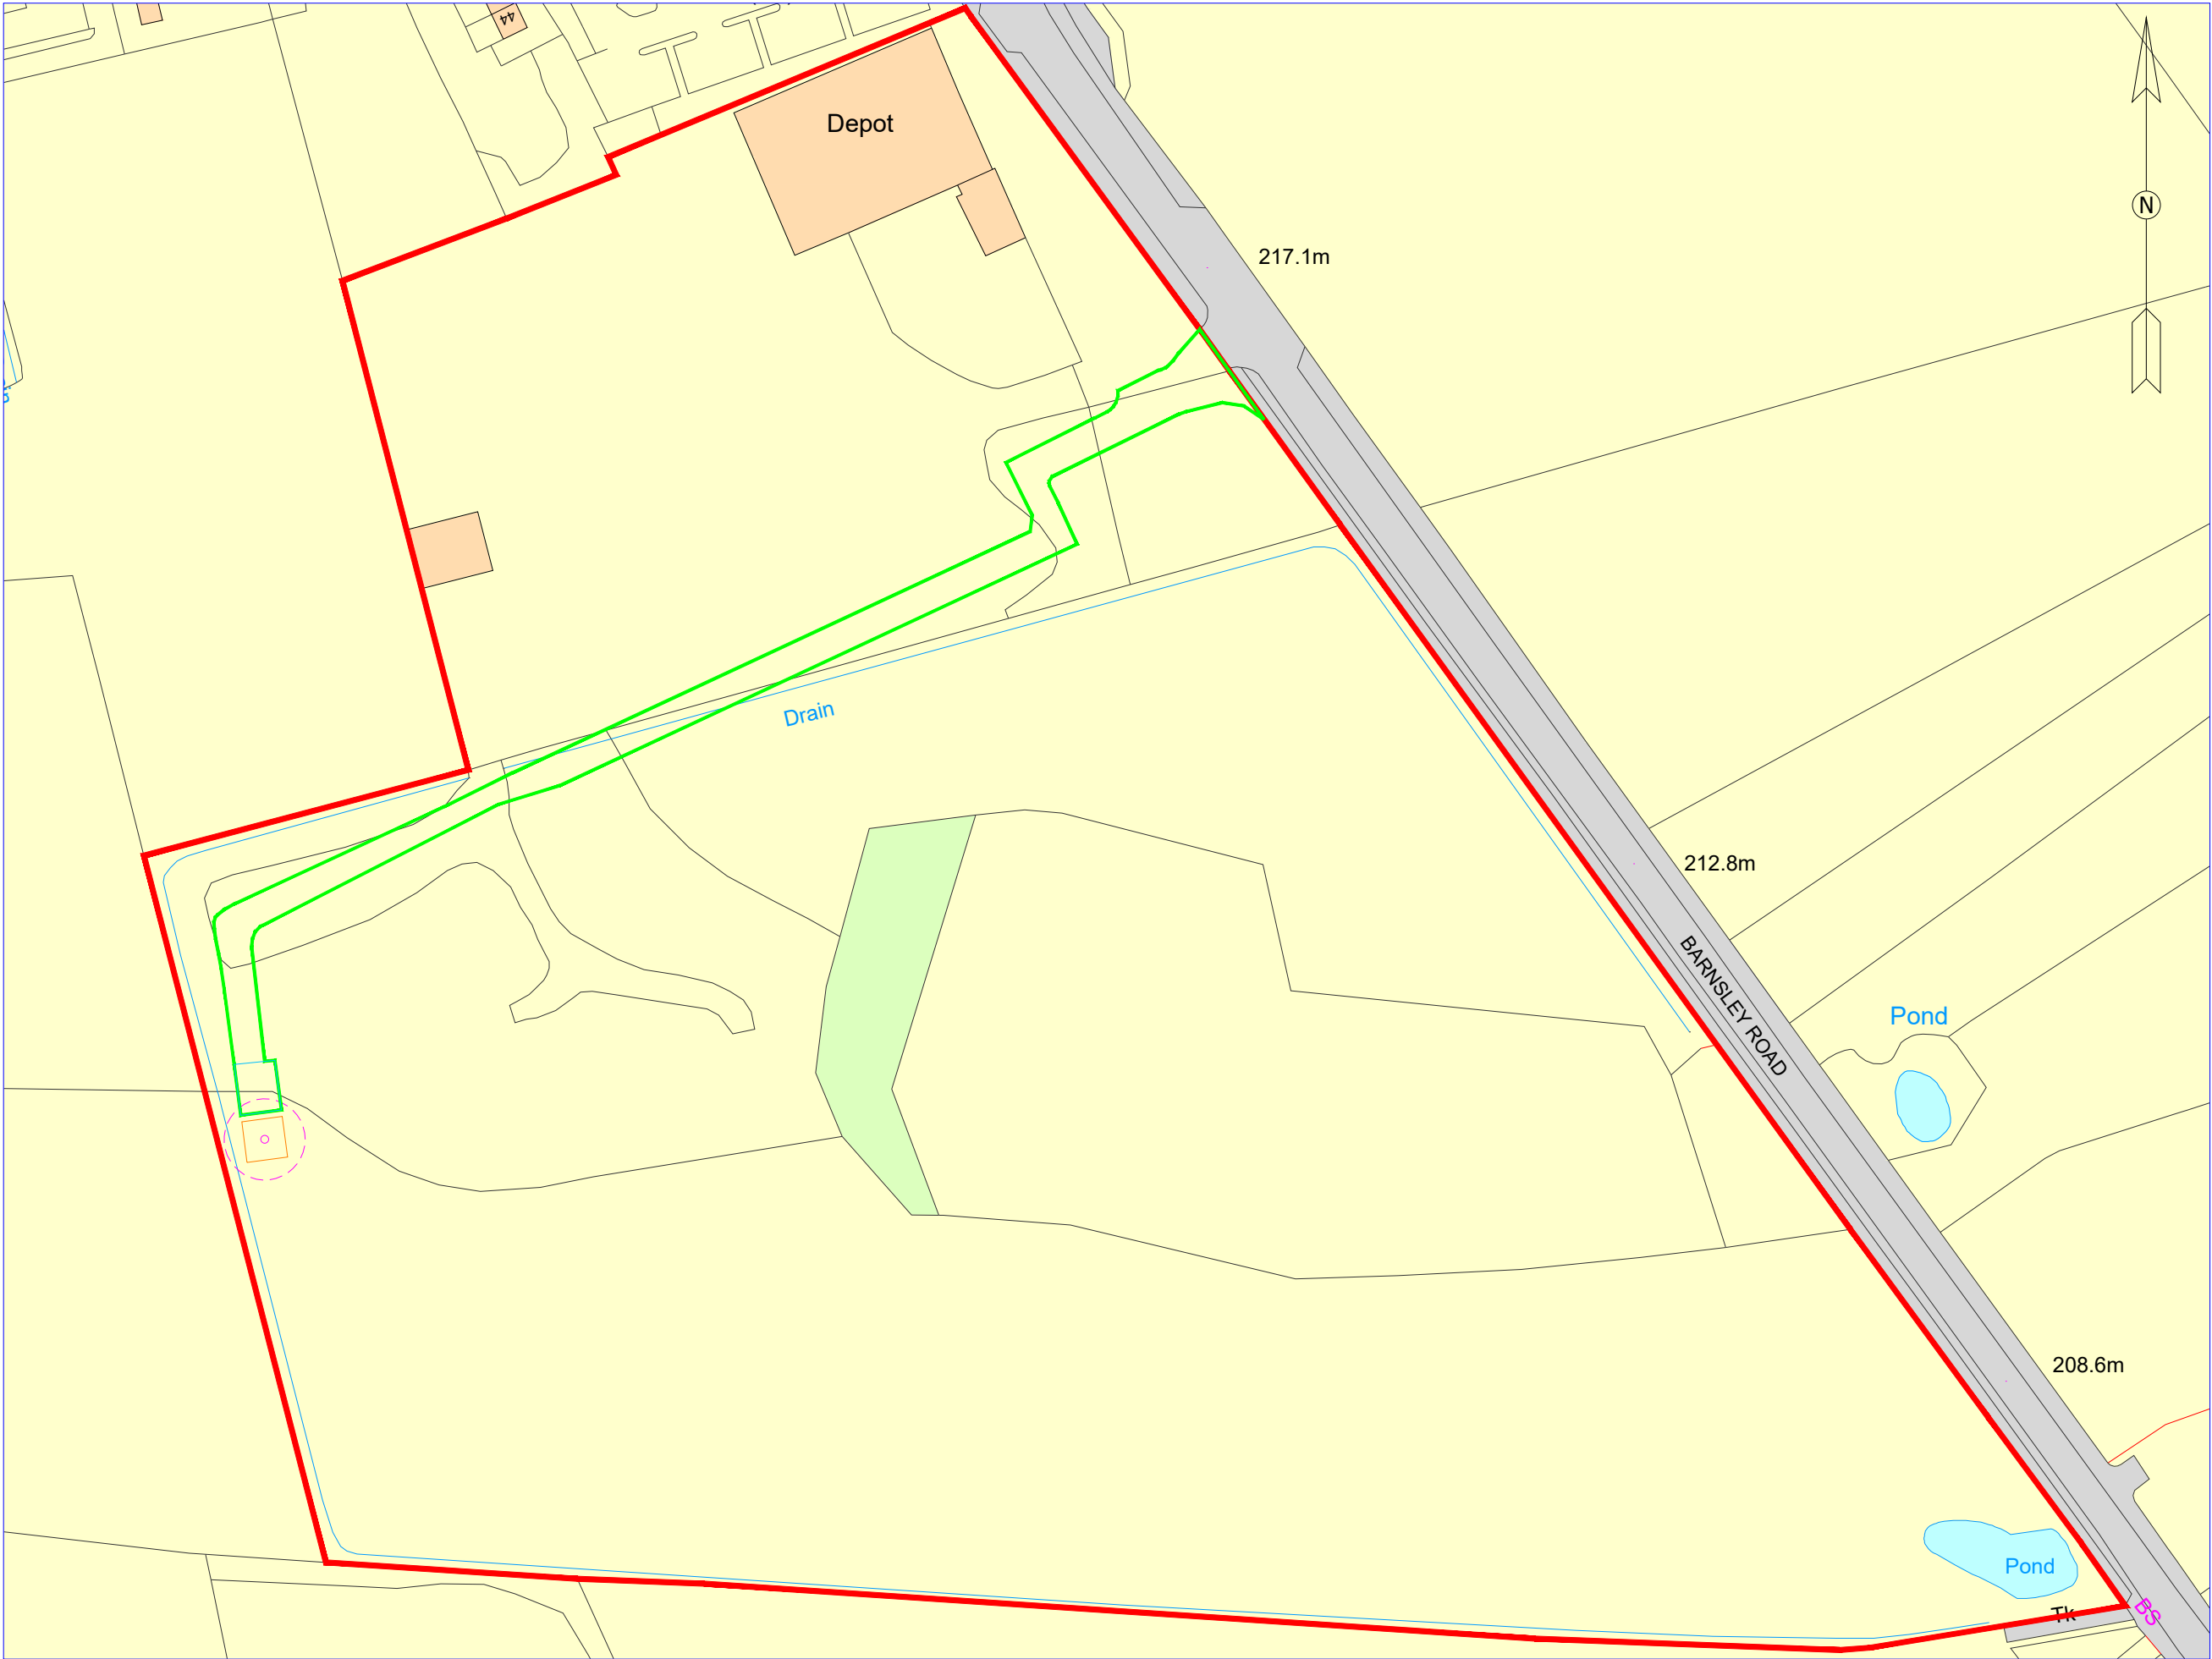

Key	
—	Application Boundary
—	Access Track
—	Crane Pad
—	Turbine Foundation
—	Turbine Tower
---	Turbine Rotor Diameter

No.	Revision/Issue	Date
GMC002	D	31/07/2026

Firm Name and Address

Infinite Renewables Ltd
1000B Central Park
Western Avenue
Bridgend
CF31 3RT



Project Site Layout Plan	
Date 31/07/2026	
Scale 1:1250 @ A3	