
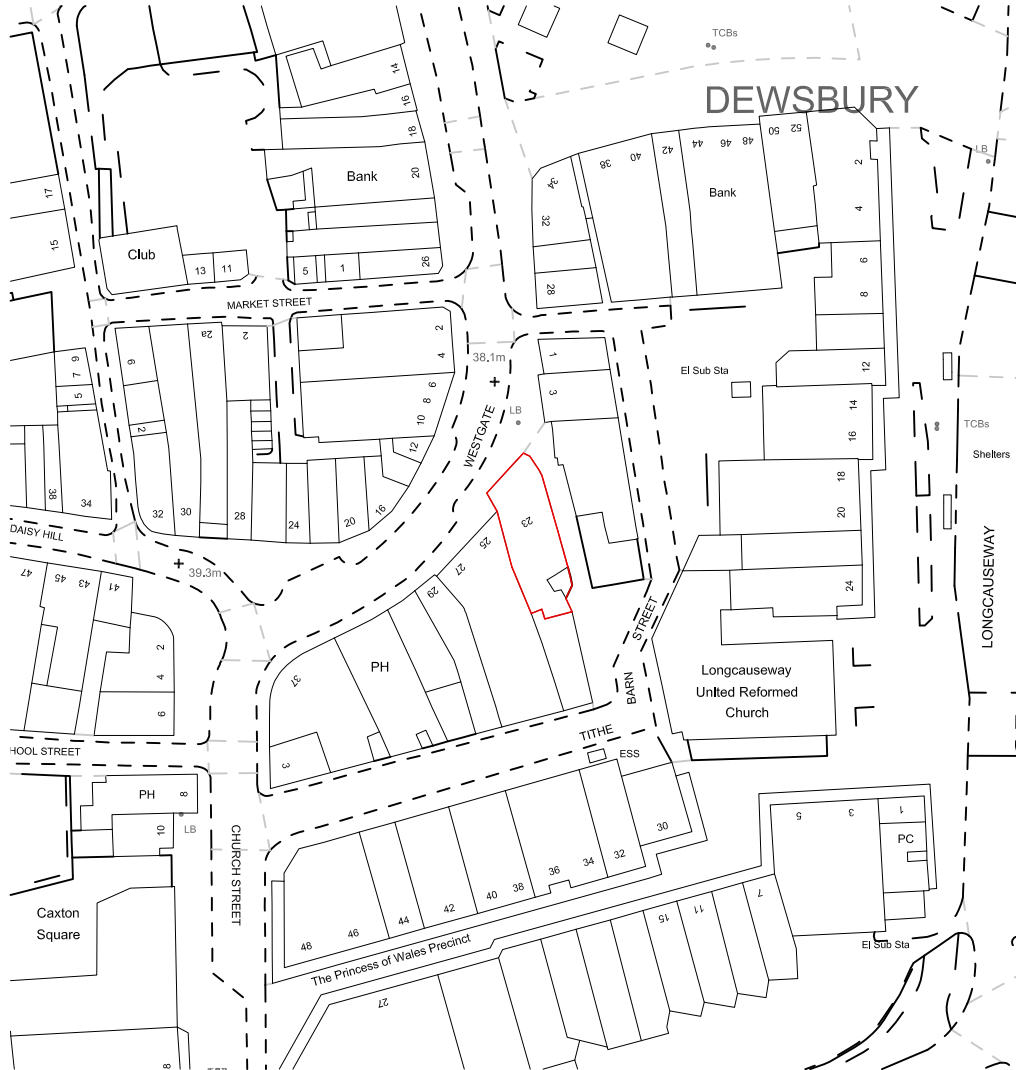


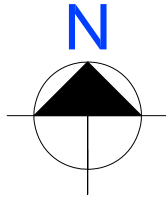

Location Plan

Scale 1:1250@A4

Rev - : yyyy-mm-dd ; Initial ; Revision Notes

NOTE: Do not scale drawing. Work to figured dimensions. This drawing has been prepared for planning purposes only and is to be read in conjunction with all other relevant specifications, drawings, details and specifications. All works are to be carried out in accordance with the latest edition of the Building Regulations and any amendments, together with all relevant British Standards and codes of practice. All dimensions unless noted otherwise are in millimetres. All dimensions and levels are to be checked by the contractor on site prior to commencing work. Commencement of work on site. Contractor to check and satisfy himself of the positions of all existing statutory authorities' markers on and around site. All materials and proprietary items are to be fixed / installed / applied in strict accordance with the respective manufacturers' recommendations. All stages of work, the contractor will be responsible for and must ensure the overall stability of all buildings, structures and excavations etc. is maintained. During the construction works all existing live drainage is to be adequately protected and normal flows maintained.

Issue Purpose : Full Planning Application

Client	N/A	Drawn	NS
Project	Change of use from office floor space to form 3 flats	Date	20-09-2025
		Scale	1:1250 @ A4
Address	23 Westgate, Dewsbury, WF13 1NL		
		Stage Identification	
Title	Location Plan	Design - D	Sketch Scheme - SK
Drawing Number	25-014 - P - 01	Planning - P	Construction - C

NSArchitecturalDesign

205 Leeds Road,
Huddersfield,
HD1 6NU

07914258016

nsarchitecturaldesign@gmail.com

