


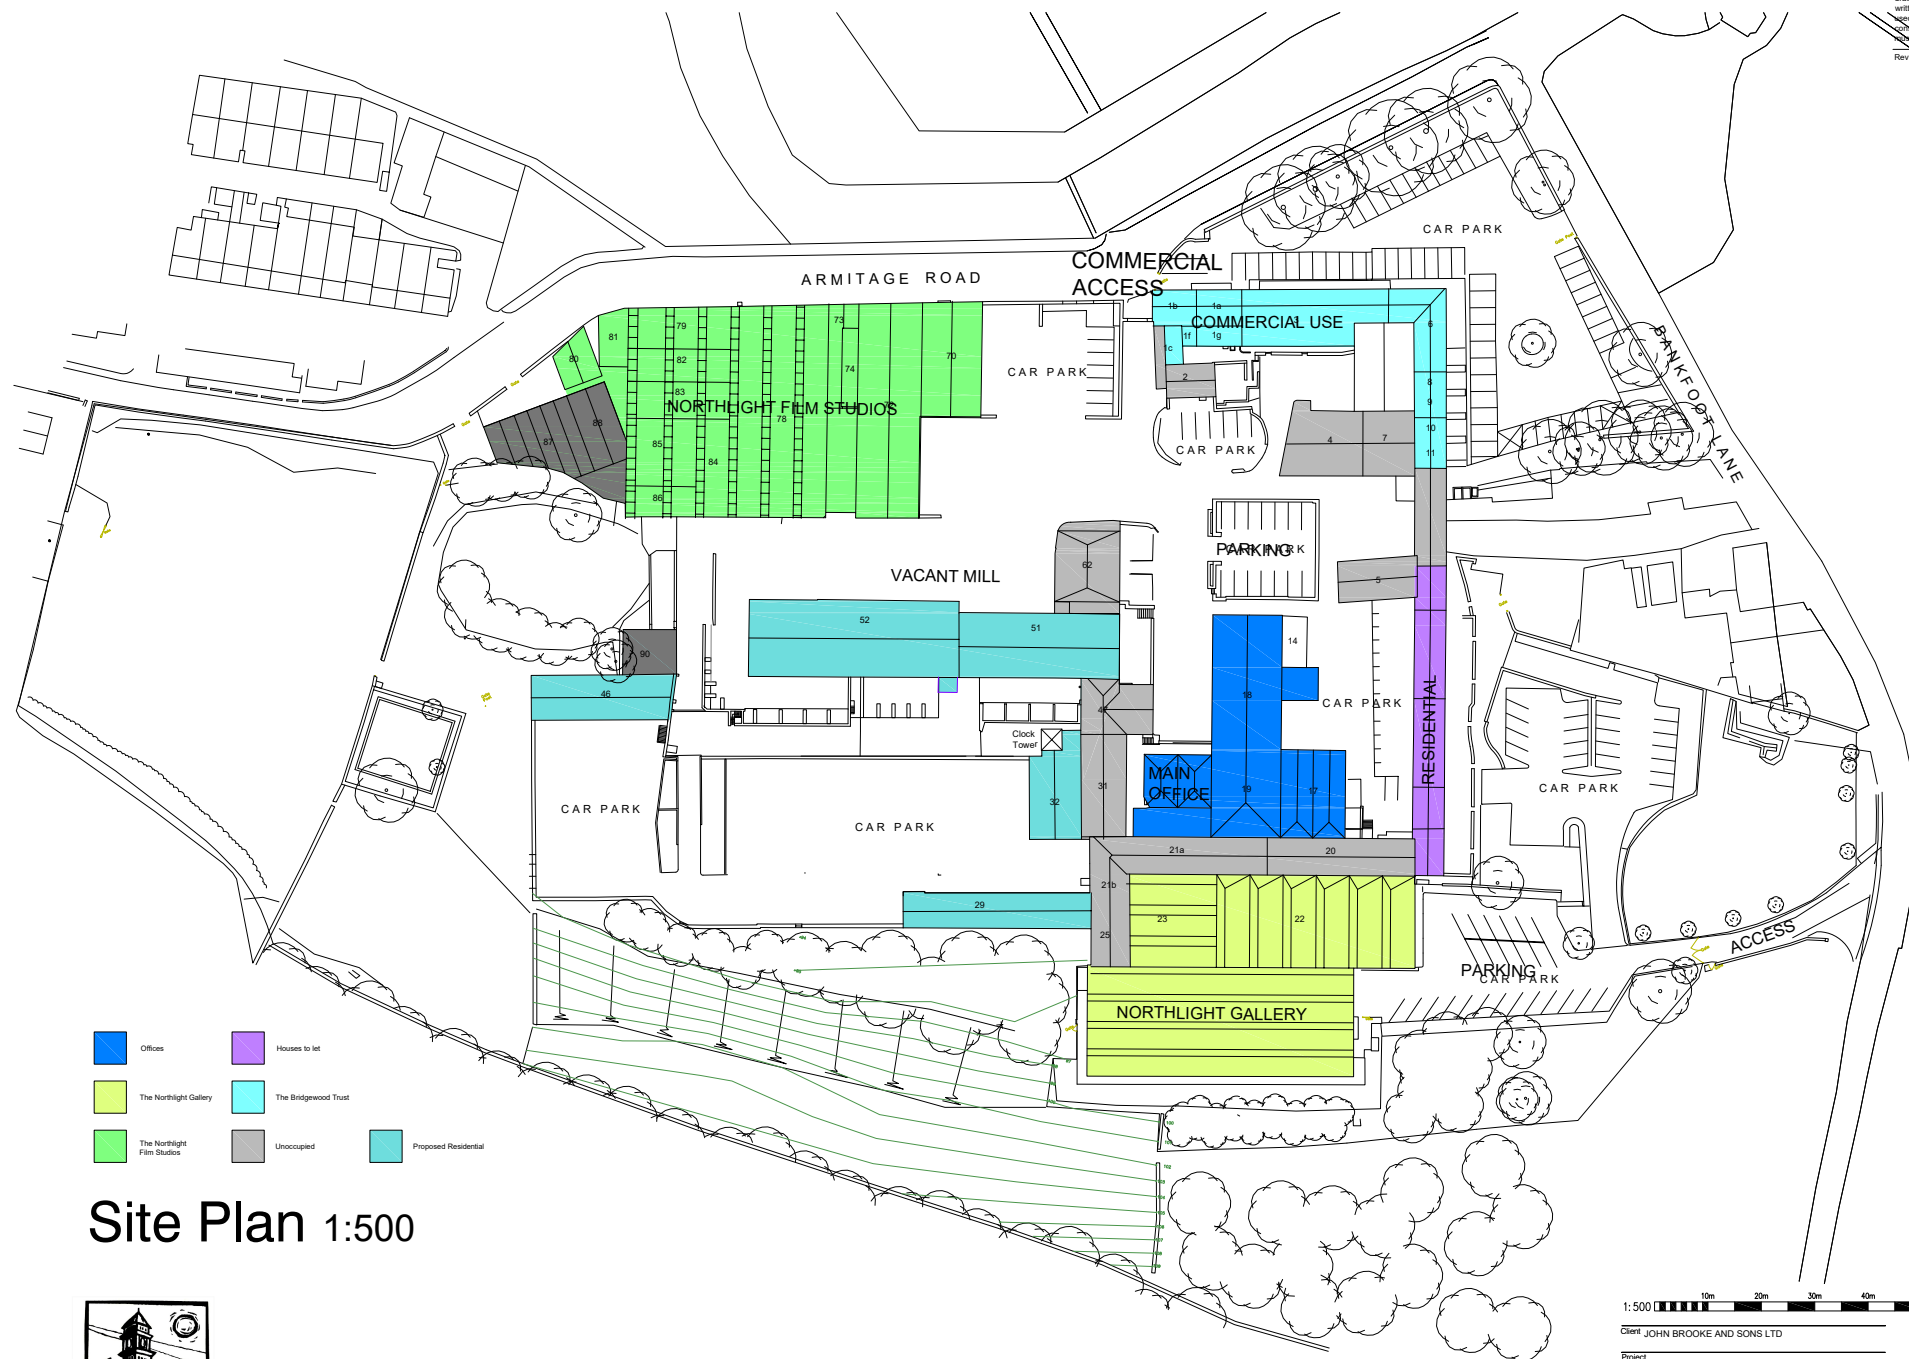

- Offices
- Houses to let
- The Northlight Gallery
- The Bridgewood Trust
- The Northlight Film Studios
- Unoccupied
- Proposed Residential

Site Plan 1:500



NORTH LIGHT RESIDENTIAL



Client JOHN BROOKE AND SONS LTD

Project North Light Residential - Brookes Mill

Drawing Tenancy Plan

Number	Checked	Date
4270-03-01	Scale @ A1 1:500	11/2016

HEPPENSTALLS
Chartered Architects & Surveyors

Architecture
Surveying
Planning
Project Management

RIBA RICS

Allison buildings, 135 Armitage Road Minersbridge,
Huddersfield, HD3 4JY tel 01484 684411
projects@heppenstalls.net www.heppenstalls.net

Planning Application