


SECTION A - A

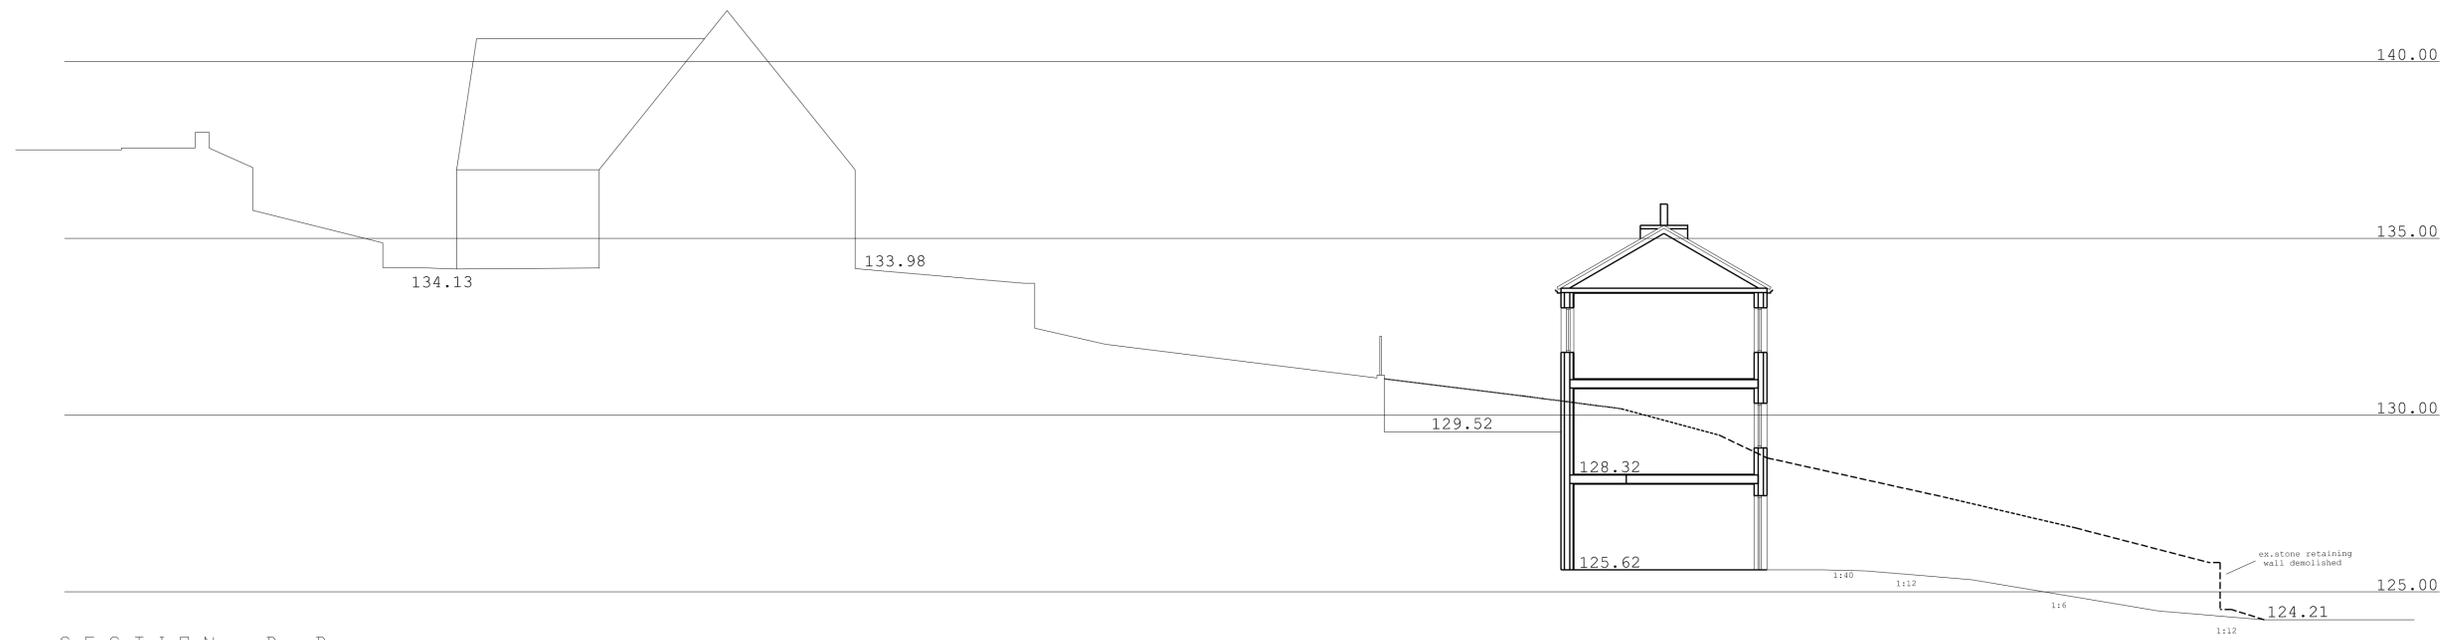

SECTION B - B

NOTES  
 THIS DRAWING MUST NOT BE SCALED.  
 ALL DIMENSIONS ARE TO BE VERIFIED AND CHECKED ON SITE. ANY DISCREPANCIES THAT ARE OR BECOME APPARENT SHOULD BE REPORTED TO ALISON HAIGH.  
 AREAS INDICATED ARE APPROXIMATE GROSS INTERNAL AREA. THEY RELATE TO THE LIKELY AREAS OF THE BUILDING AT THE CURRENT STAGE OF DESIGN. ANY DECISIONS TO BE MADE ON THE BASIS OF THESE PREDICTIONS, WHETHER AS TO PROJECT VIABILITY, PRE-LETTING LEASE AGREEMENTS, OR THE LIKE, SHOULD INCLUDE DUE ALLOWANCE FOR THE INCREASES AND DECREASES INHERENT IN THE DESIGN DEVELOPMENT AND BUILDING PROCESS.  
 © COPYRIGHT ALISON HAIGH 2018

REV	DATE	BY	DESCRIPTION	CHKD
P06	06.12.18	AH	WALL TO RILEY LANE REDUCED	AH
P05	02.11.18	AH	BUILDING RELOCATED 1.8m FROM RILEY LANE	AH
P04	20.08.18	AH	REV TO ROOF	AH
P03	16.08.18	AH	ADDITIONAL SECTION ADDED	AH
P02	29.05.18	AH	SCALE REVISED	AH
P01	04.05.18	AH	PRELIMINARY ISSUE FOR COMMENTS	AH

PROJECT STATUS  
**PLANNING**

CLIENT  
**LINDA HAIGH**

PROJECT  
**9, RILEY LANE, KIRKBURTON  
 HUDDERSFIELD**

ARCHITECT  
**ALISON HAIGH**

DRAWING TITLE  
**PROPOSED SITE SECTIONS**

Scale 1:100 @ A1

INTERNAL JOB NO	ISSUE DATE	DRAWN BY	CHECKED BY
100	JANUARY 2018	AH	LH
PROJECT NUMBER	OPERATOR	ZONE	LEVEL
AH03	AH	XX	00
DR	A	712	P06