


S I D E E L E V A T I O N

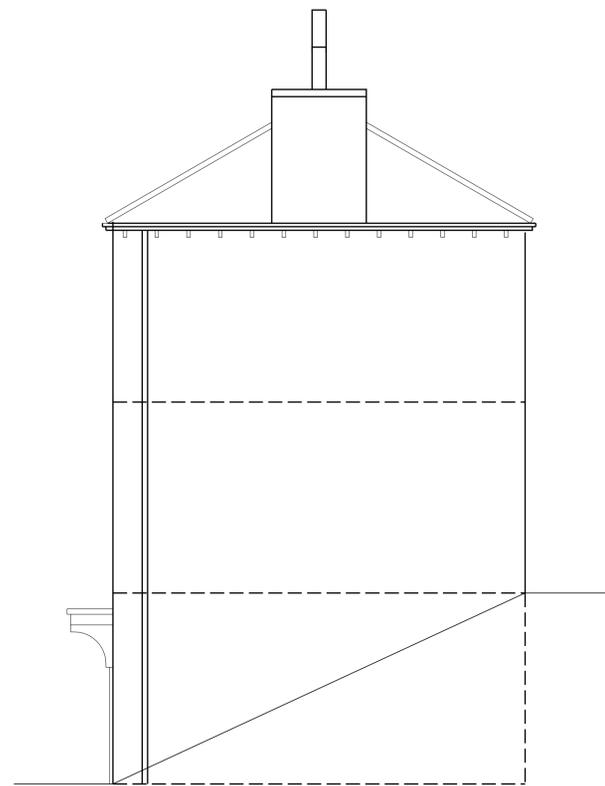

S I D E E L E V A T I O N

KEY

- ① CONCRETE TILES
- ② UPVC WINDOW
- ③ YORKSHIRE STONE
- ④ POWDERCOATED ALUMINIUM RAINWATER PIPE
- ⑤ POWDERCOATED ALUMINIUM GARAGE DOOR
- ⑥ UPVC WINDOW
- ⑦ OPAQUE GLAZING

NOTES
 THIS DRAWING MUST NOT BE SCALED.
 ALL DIMENSIONS ARE TO BE VERIFIED AND CHECKED ON SITE. ANY DISCREPANCIES THAT ARE OR BECOME APPARENT SHOULD BE REPORTED TO CHAPMAN TAYLOR.
 AREAS INDICATED ARE APPROXIMATE GROSS INTERNAL AREA. THEY RELATE TO THE LIKELY AREAS OF THE BUILDING AT THE CURRENT STAGE OF DESIGN. ANY DECISIONS TO BE MADE ON THE BASIS OF THESE PREDICTIONS, WHETHER AS TO PROJECT VIABILITY, PRE-LETING LEASE AGREEMENTS, OR THE LIKE, SHOULD INCLUDE DUE ALLOWANCE FOR THE INCREASES AND DECREASES INHERENT IN THE DESIGN DEVELOPMENT AND BUILDING PROCESS.
 © COPYRIGHT ALISON HAIGH 2018

REV	DATE	BY	DESCRIPTION	CHKD
P05	13.08.18	AH	CANOPY & CHIMNEY ADDED	AH
P04	01.08.18	AH	REVISED 1ST FLOOR WINDOWS	AH
P03	29.05.18	AH	REVISED WINDOWS	AH
P02	04.04.18	AH	CHANGES TO REFLECT REDUCED AREAS	AH
P01	26.01.18	AH	PRELIMINARY ISSUE FOR COMMENTS	AH

PROJECT STATUS
PLANNING

CLIENT
LINDA HAIGH

PROJECT
**9, RILEY LANE, KIRKBURTON
 HUDDERSFIELD**

ARCHITECT
ALISON HAIGH

DRAWING TITLE
**GENERAL ARRANGEMENT
 ELEVATIONS**

Scale 1:50 @ A1

PROJECT NUMBER	OPERATOR	ZONE	LEVEL	TYPE	ROLE NUMBER	REVISION
100	JANUARY 2018	AH	LH			

AH03 AH XX 00 DR A 721 P05