
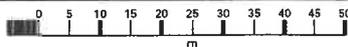


Location Plan 1:1250

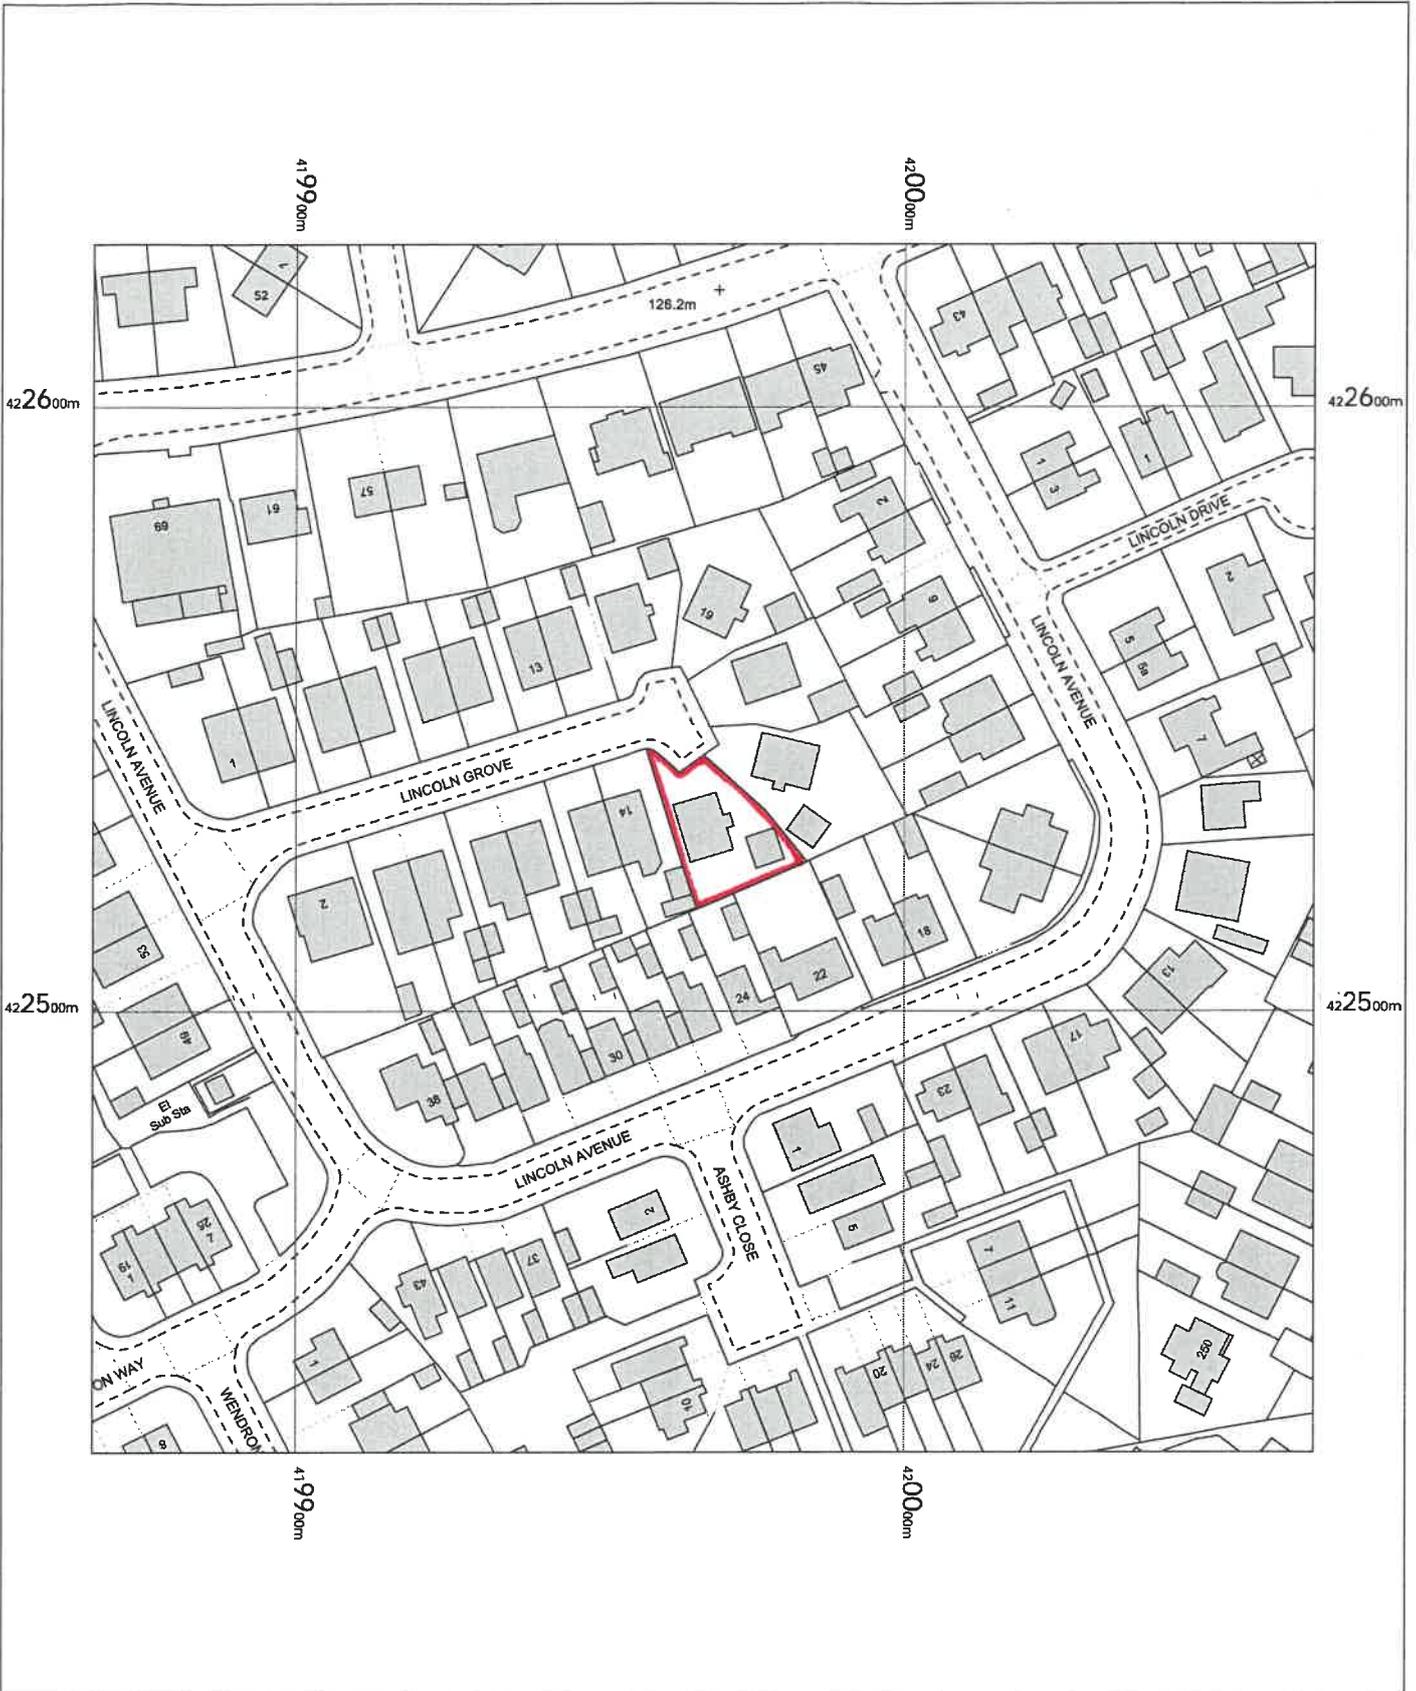


16 Lincoln Grove,
Roberttown,
Liversedge,
Kirklees
WF15 7NE

OS MasterMap 1250/2500/10000 scale
Friday, October 17, 2025, ID: BW1-01246326
maps.blackwell.co.uk

1:1250 scale print at A4, Centre: 419967 E, 422527 N

© Crown Copyright Ordnance Survey. Licence no.
100041041

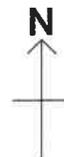

BLACKWELL'S
MAPPING SERVICES
PERSONAL & PROFESSIONAL MAPPING
www.blackwellmapping.co.uk

TEL: 0800 151 2612
maps@blackwell.co.uk