



NOTE: THIS DRAWING IS COPYRIGHT: ALL UNAUTHORISED COPIES OF ORIGINAL OR PRINTED REPRODUCTIONS ARE STRICTLY FORBIDDEN. ALL RIGHTS RESERVED. NO PART OF THIS DRAWING MAY BE REPRODUCED OR TRANSMITTED IN ANY FORM OR BY ANY MEANS, ELECTRONIC OR MECHANICAL, WITHOUT PERMISSION IN WRITING FROM ORMANDY DESIGN GROUP. THE DESIGNER ACCEPTS NO LIABILITY FOR ANY LOSS OR DAMAGE, INCLUDING BUT NOT LIMITED TO, LOSS OF PROFITS, BUSINESS, OR REPUTATION, ARISING FROM THE USE OF THIS DRAWING. THE DESIGNER'S LIABILITY IS LIMITED TO THE ACTUAL COST OF THE SERVICES PROVIDED. 

Initials:

Date:

Revision:

PURPOSE:
PLANNING


CLIENT:
Ms. P. Rabinowitz

Date: September 2025	Scale@A1: 1:50	Drawn by: PJO
-------------------------	-------------------	------------------


Project:
23 Market Place
Huddersfield
West Yorkshire

Drawing Title:
Existing & Proposed Sections
Option.1
(Planning Only)

Project No. 25.152	Drawing No. P.100.16	Revision -
-----------------------	-------------------------	---------------

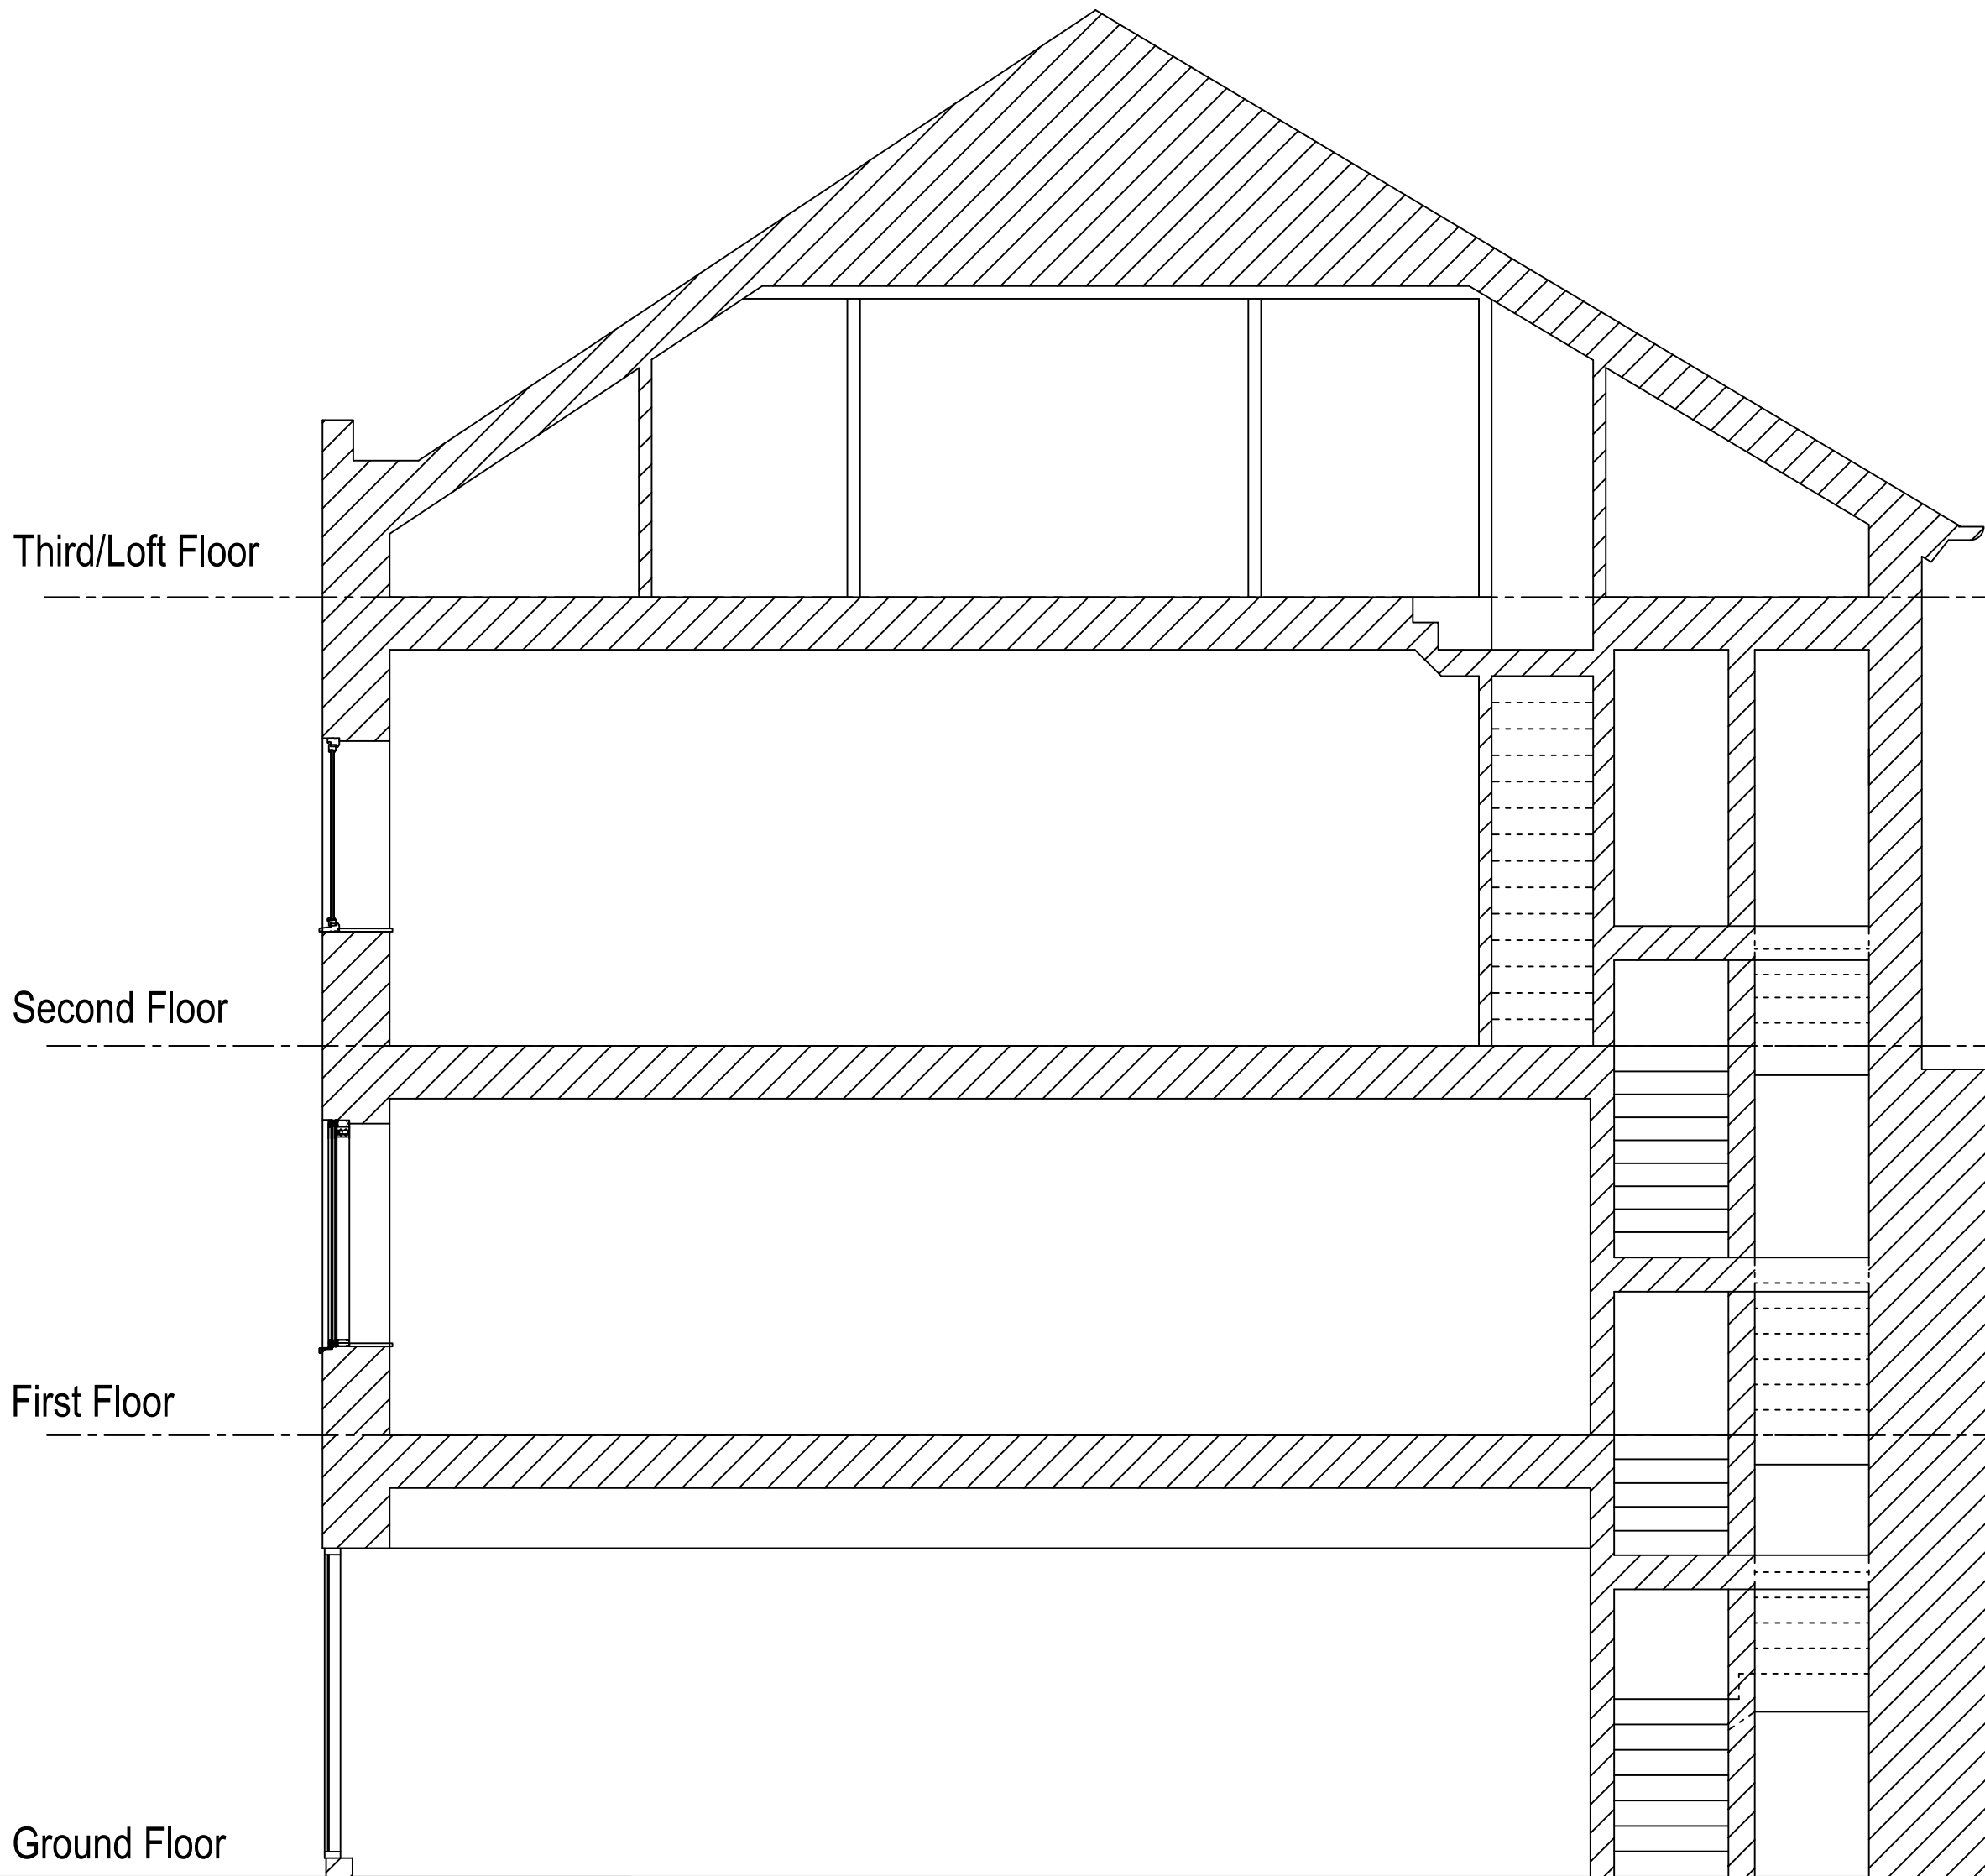

EXISTING SECTION

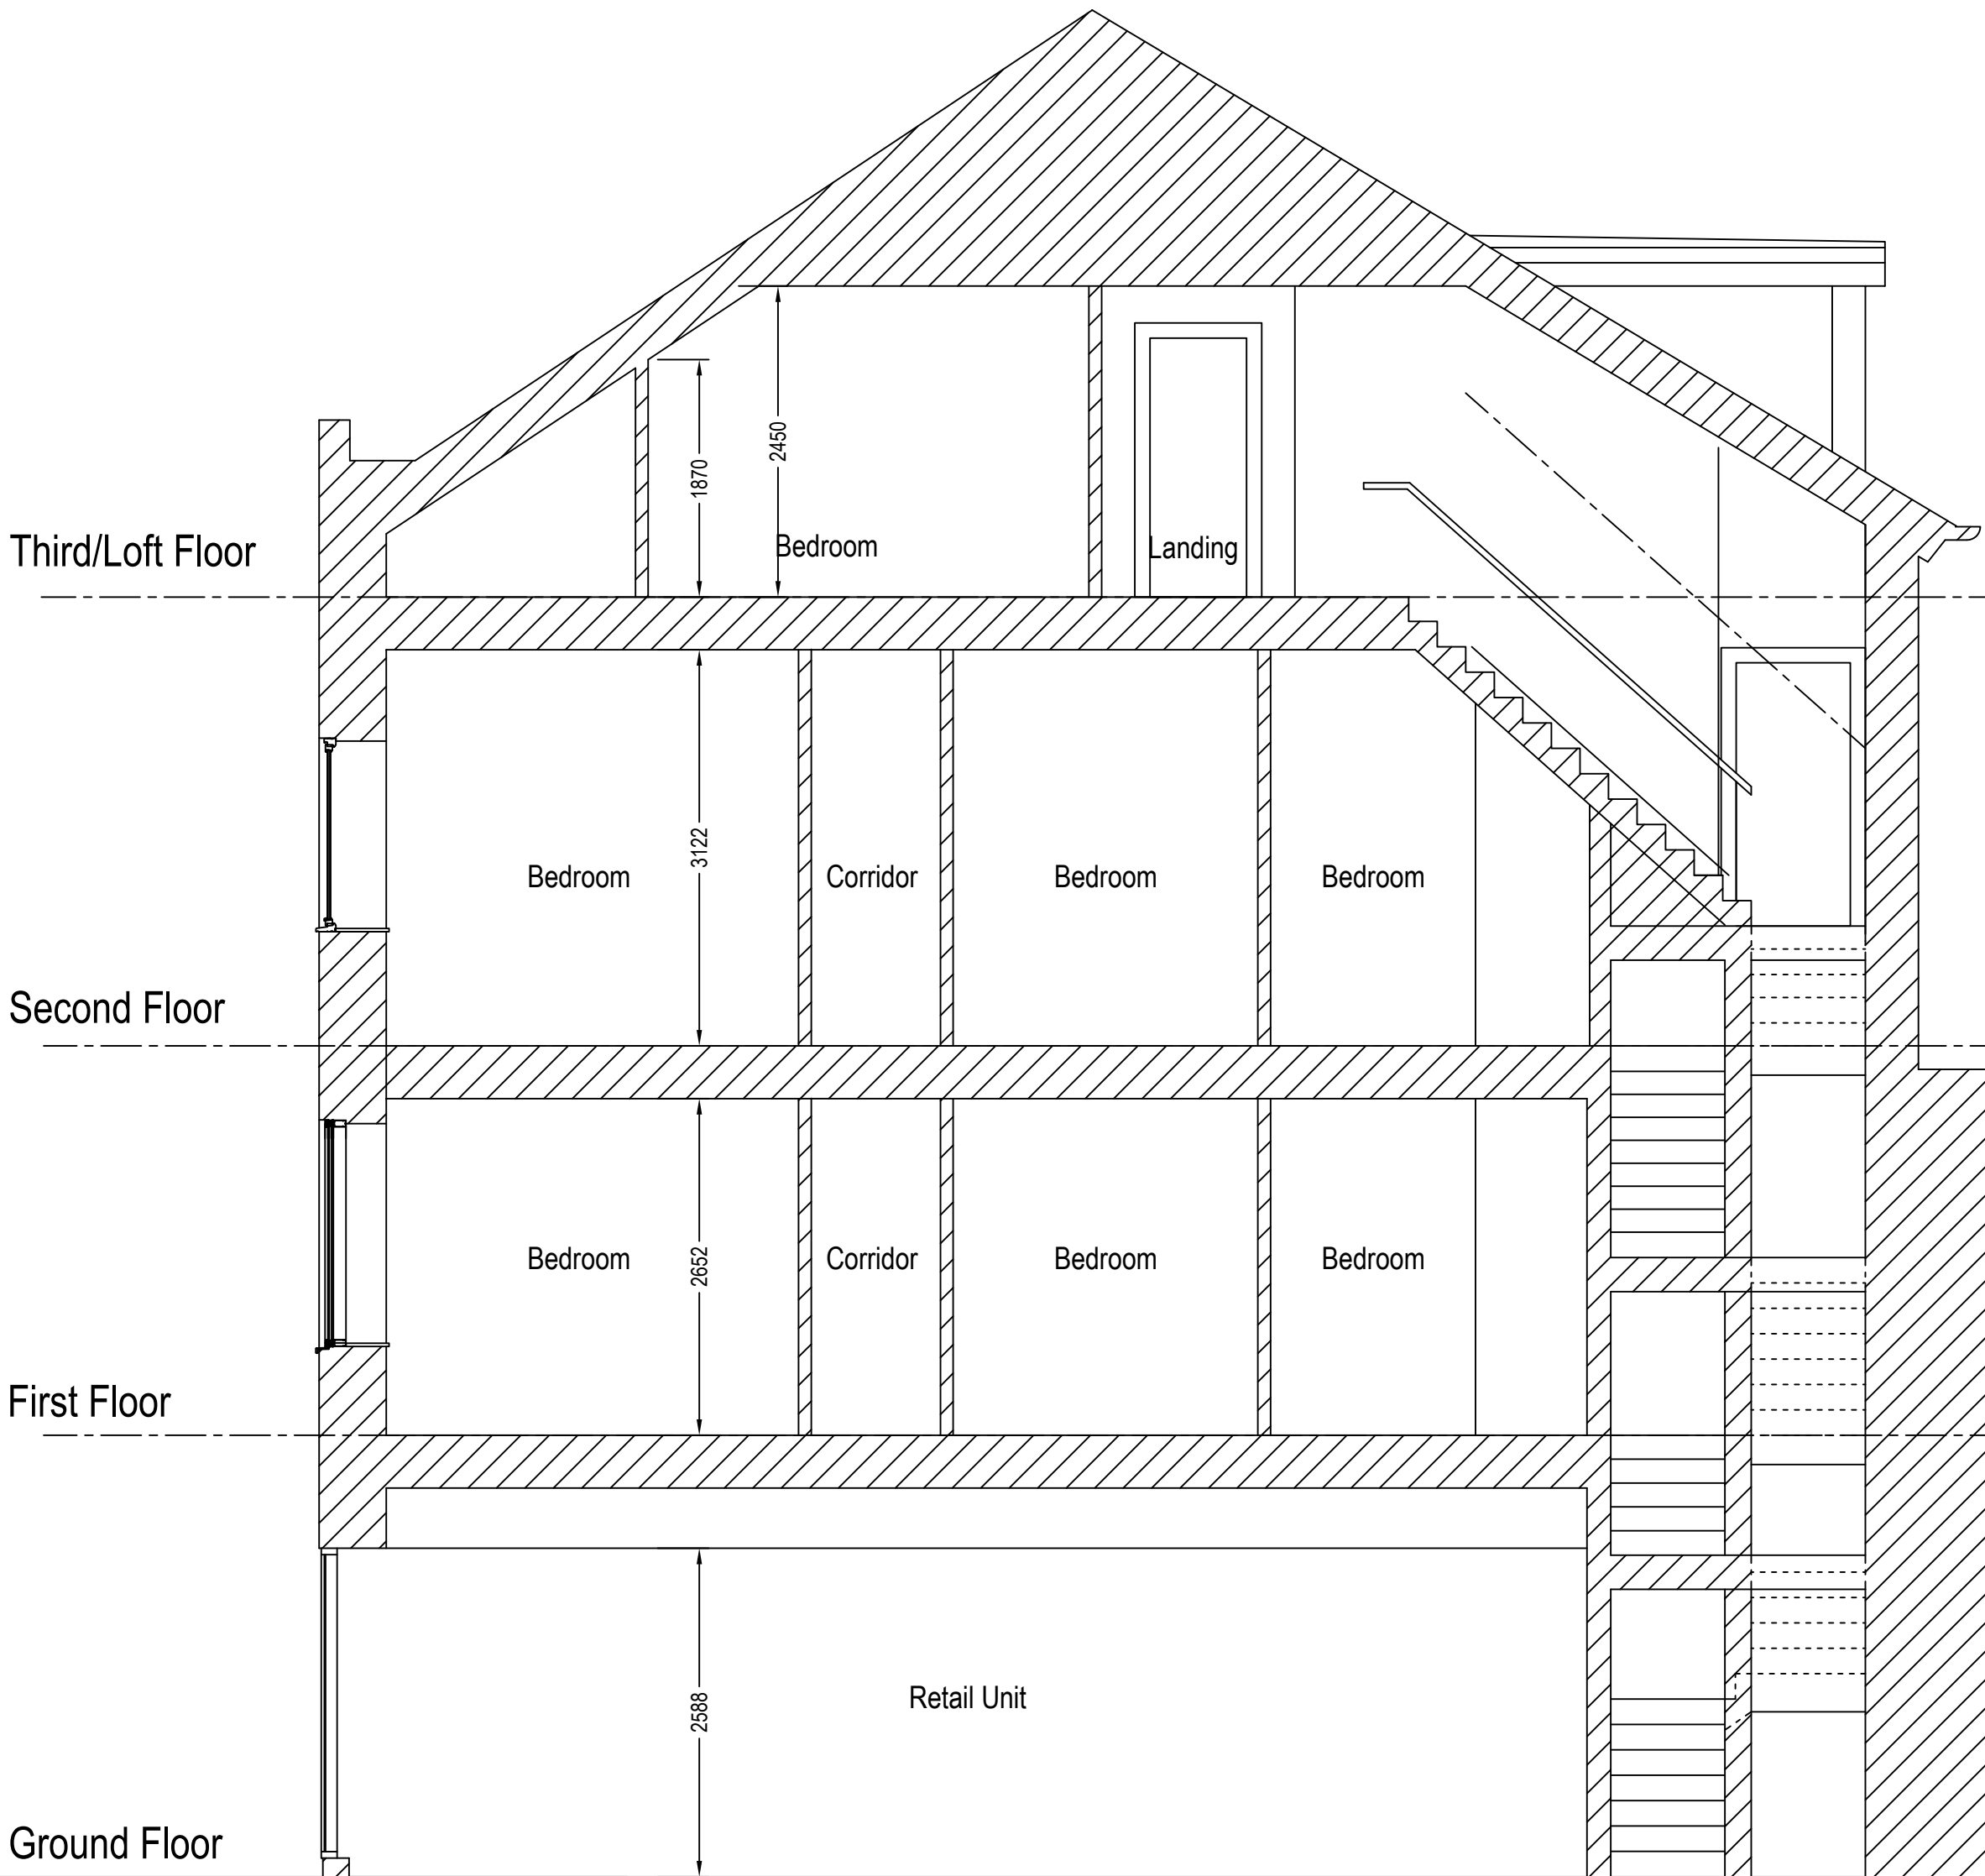

PROPOSED SECTION

