



NOTE: THIS DRAWING IS COPYRIGHT AND UNPUBLISHED WORK OF ORMANDY DESIGN GROUP. IT IS THE PROPERTY OF ORMANDY DESIGN GROUP AND IS NOT TO BE REPRODUCED OR TRANSMITTED IN ANY FORM OR BY ANY MEANS, ELECTRONIC OR MECHANICAL, INCLUDING PHOTOCOPYING, RECORDING, OR BY ANY INFORMATION STORAGE AND RETRIEVAL SYSTEM, WITHOUT THE WRITTEN PERMISSION OF ORMANDY DESIGN GROUP. ANY UNAUTHORIZED REPRODUCTION OR TRANSMISSION OF THIS DRAWING IS A BREACH OF THE COPYRIGHT AND WILL BE PROSECUTED TO THE FULL EXTENT OF THE LAW. THE ASSOCIATED RISK IS RESTRICTED TO THE SITE OF PROJECT AND DOES NOT CONSTITUTE A COMPLETE AND FINAL SET OF ALL DRAWINGS THAT MAY EXIST.

Initials:

Date:

Revision:

PURPOSE:
PLANNING


CLIENT:
Ms. P. Rabinowitz

Date: September 2025	Scale@A1: 1:200	Drawn by: PJO
-------------------------	--------------------	------------------


Project:
23 Market Place
Huddersfield
West Yorkshire

Drawing Title:
Block Plan/Land Ownership Plans
(Planning Only)

Project No. 25.152	Drawing No. P.100.06	Revision -
-----------------------	-------------------------	---------------

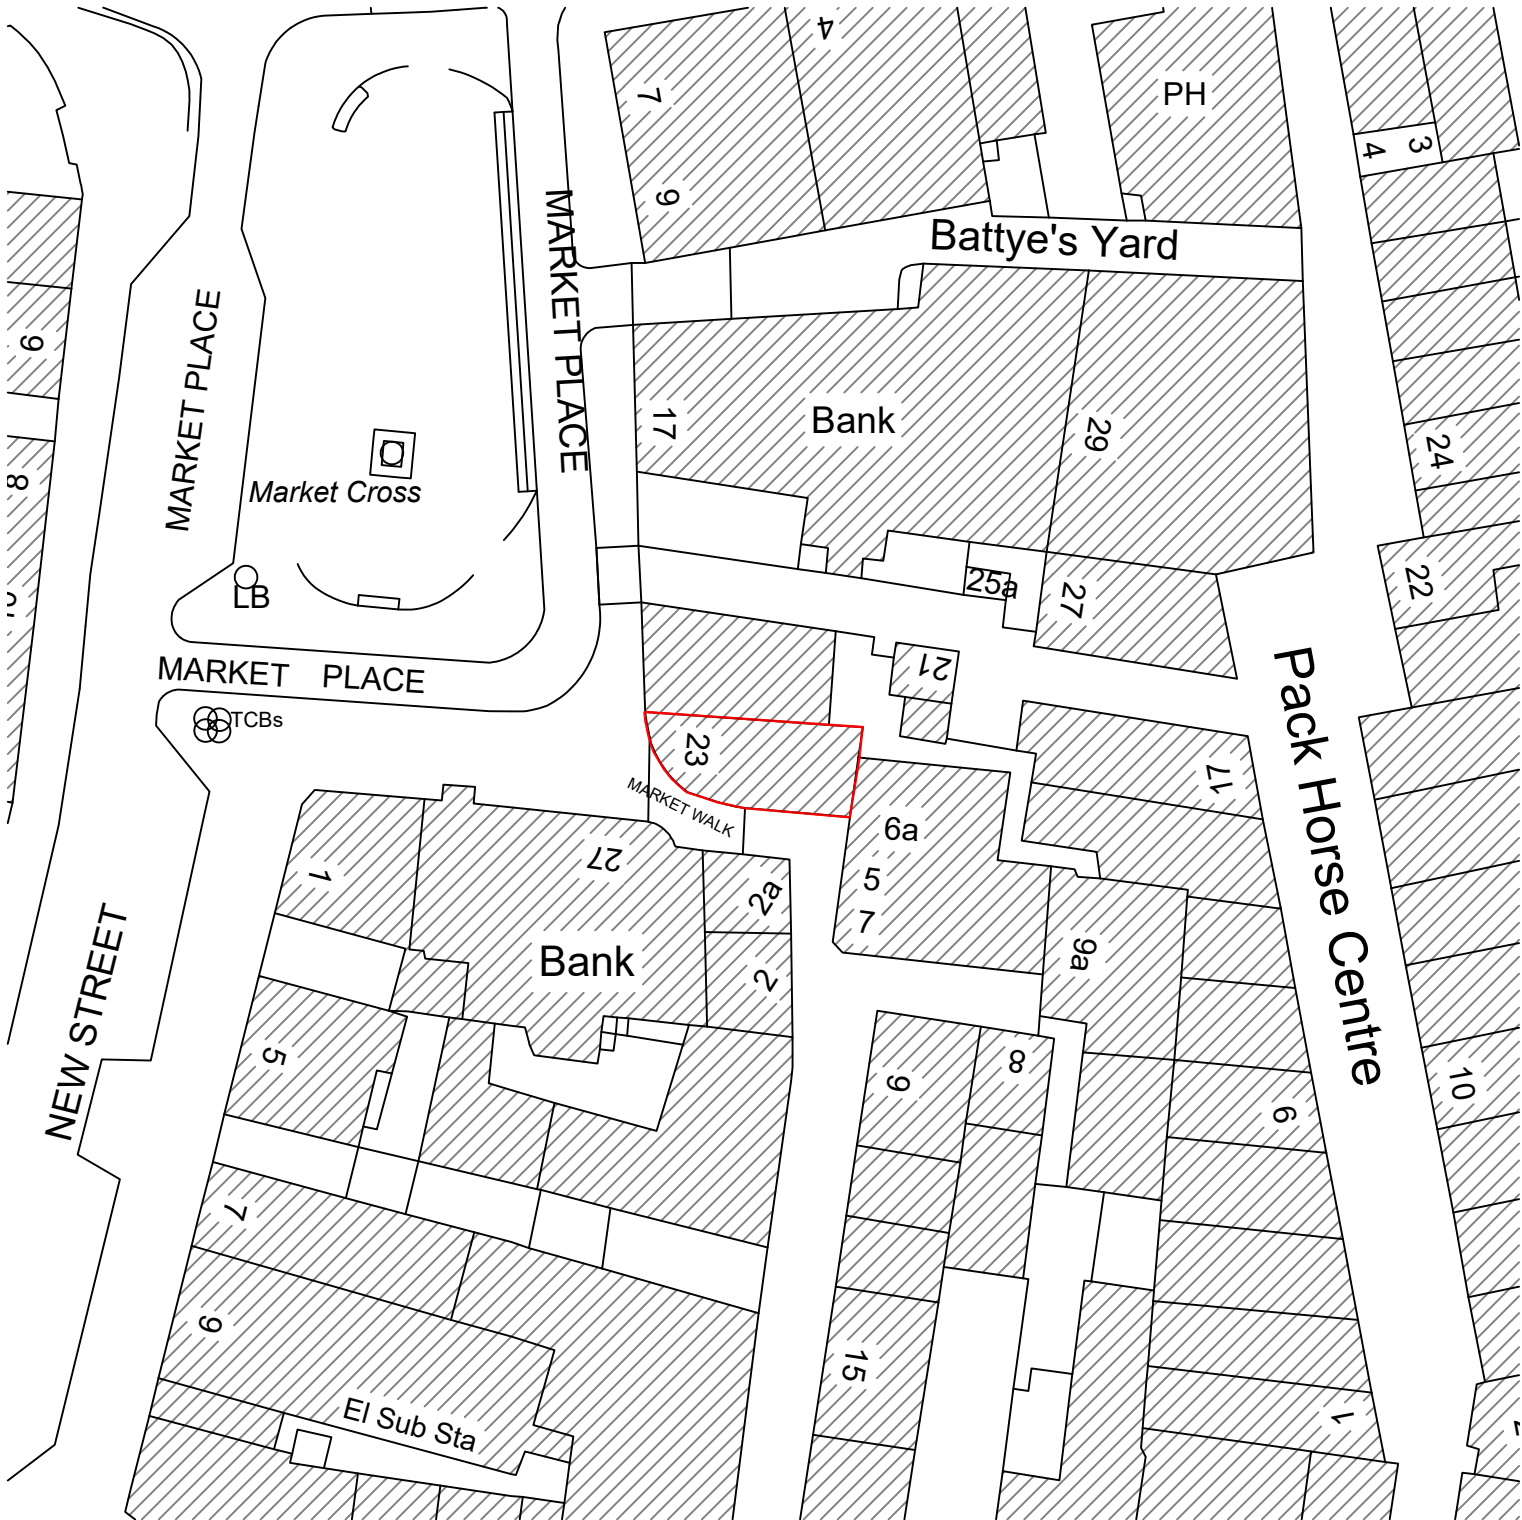

Land Ownership Ground Floor

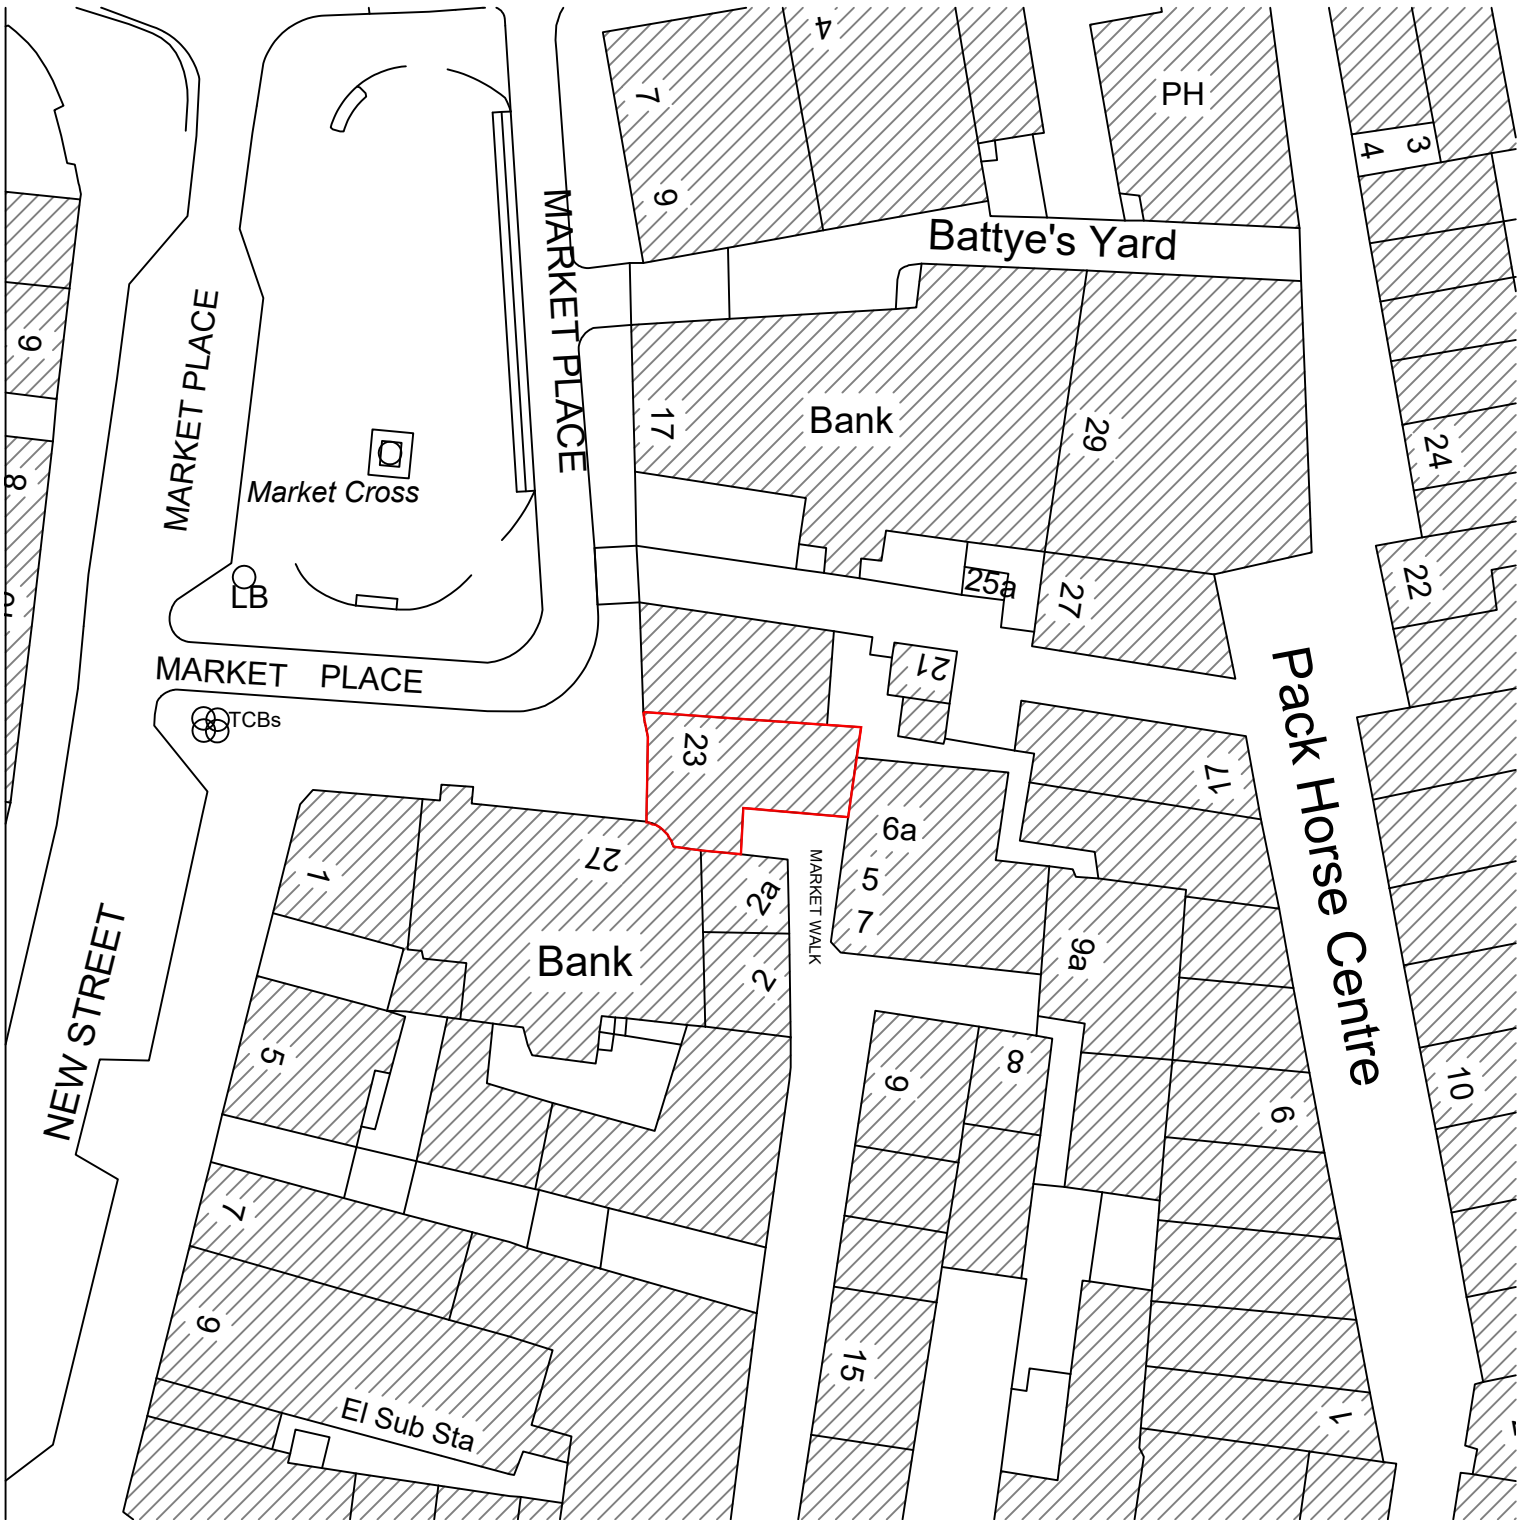

Land Ownership First, Second & Third Floors

