

In all cases figured dimensions shall be taken in preference to scaled dimensions.
All relevant dimensions shall be checked on site before any prefabricated work is put in hand


Revisions
Client comments and notes added

Date
09/09/23

No.
A




NORTH WEST ELEVATION

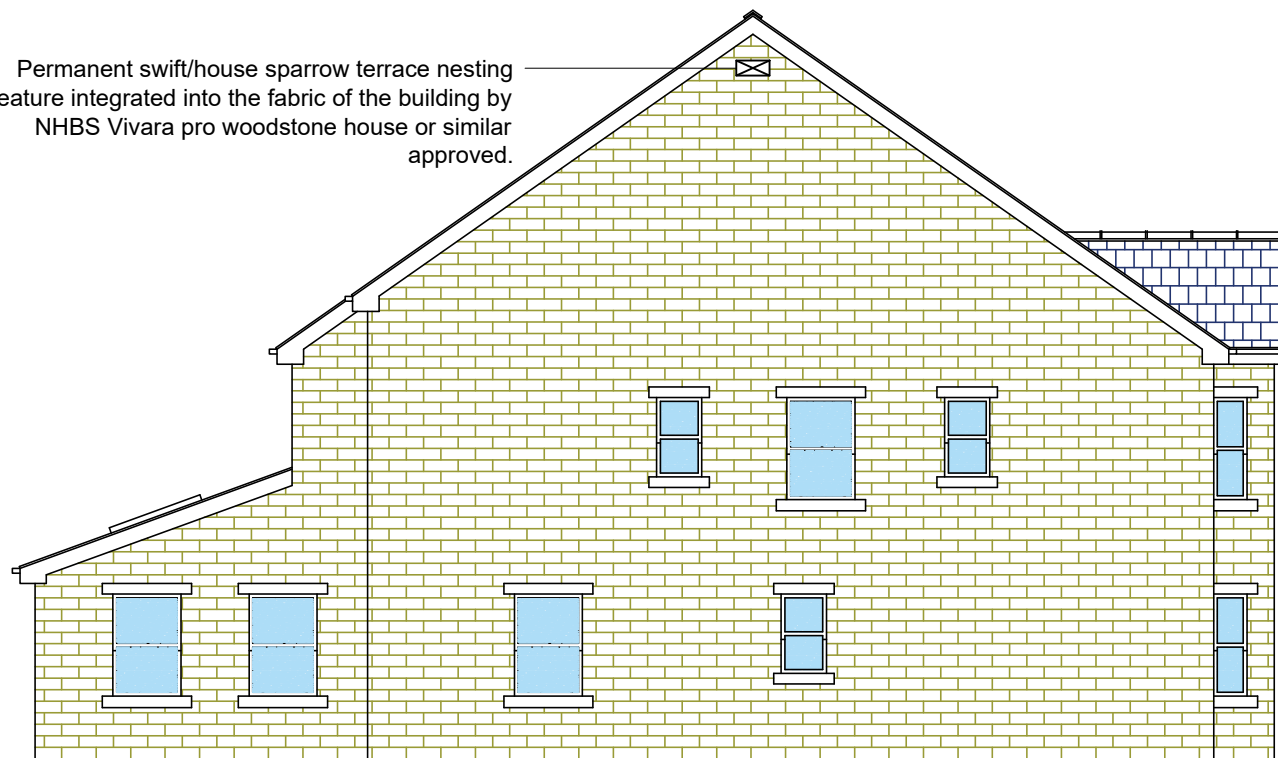


NORTH EAST ELEVATION




SOUTH EAST ELEVATION

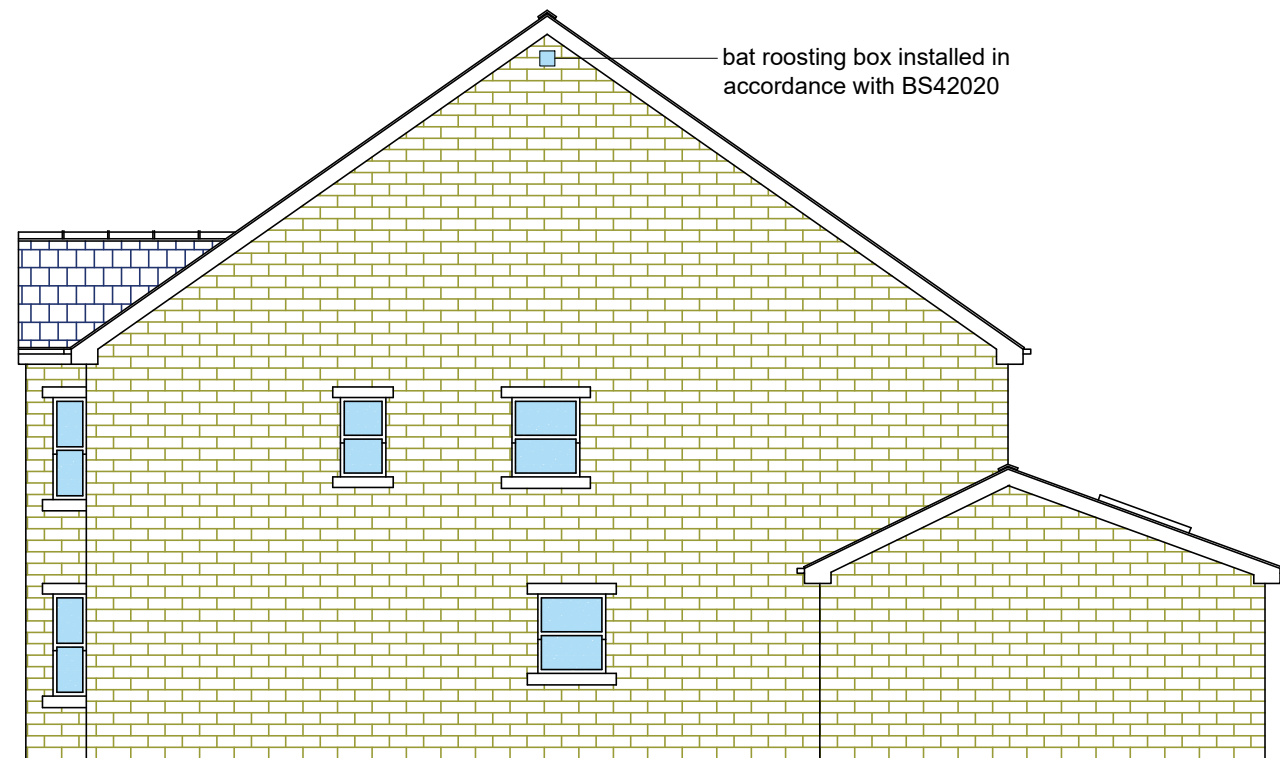


SOUTH WEST ELEVATION

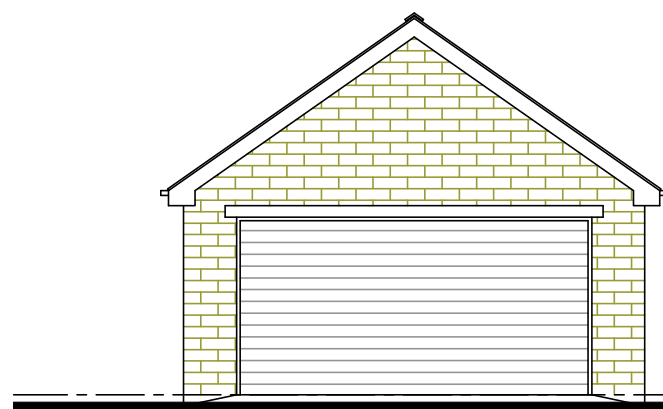

N W ELEVATION

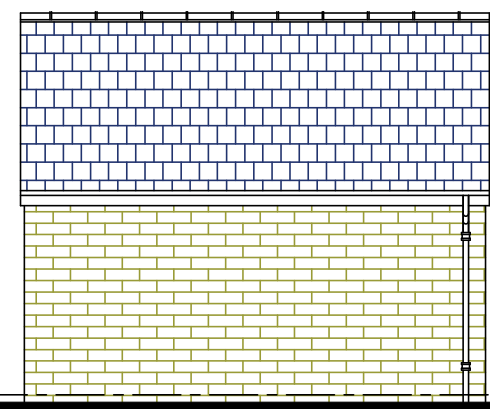

N E ELEVATION

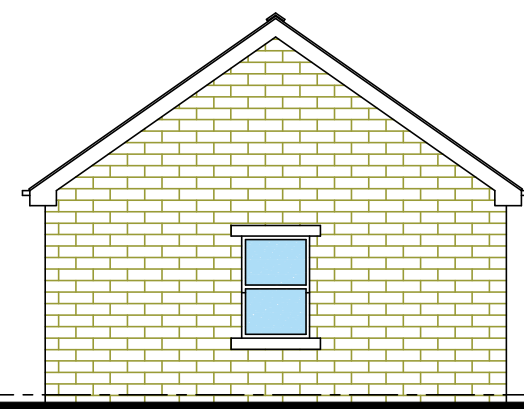

S E ELEVATION



S W ELEVATION


MATERIALS TO CONSIST OF :-

WALL - NATURAL STONE WALLING.

ROOF - ARTIFICIAL/NATURAL BLUE SLATE

WINDOWS - POWDER COATED ALUMINIUM/UPVC DOUBLE GLAZED.


DOORS - COMPOSITE/ALUMINIUM WITH DOUBLE GLAZED PANELS.

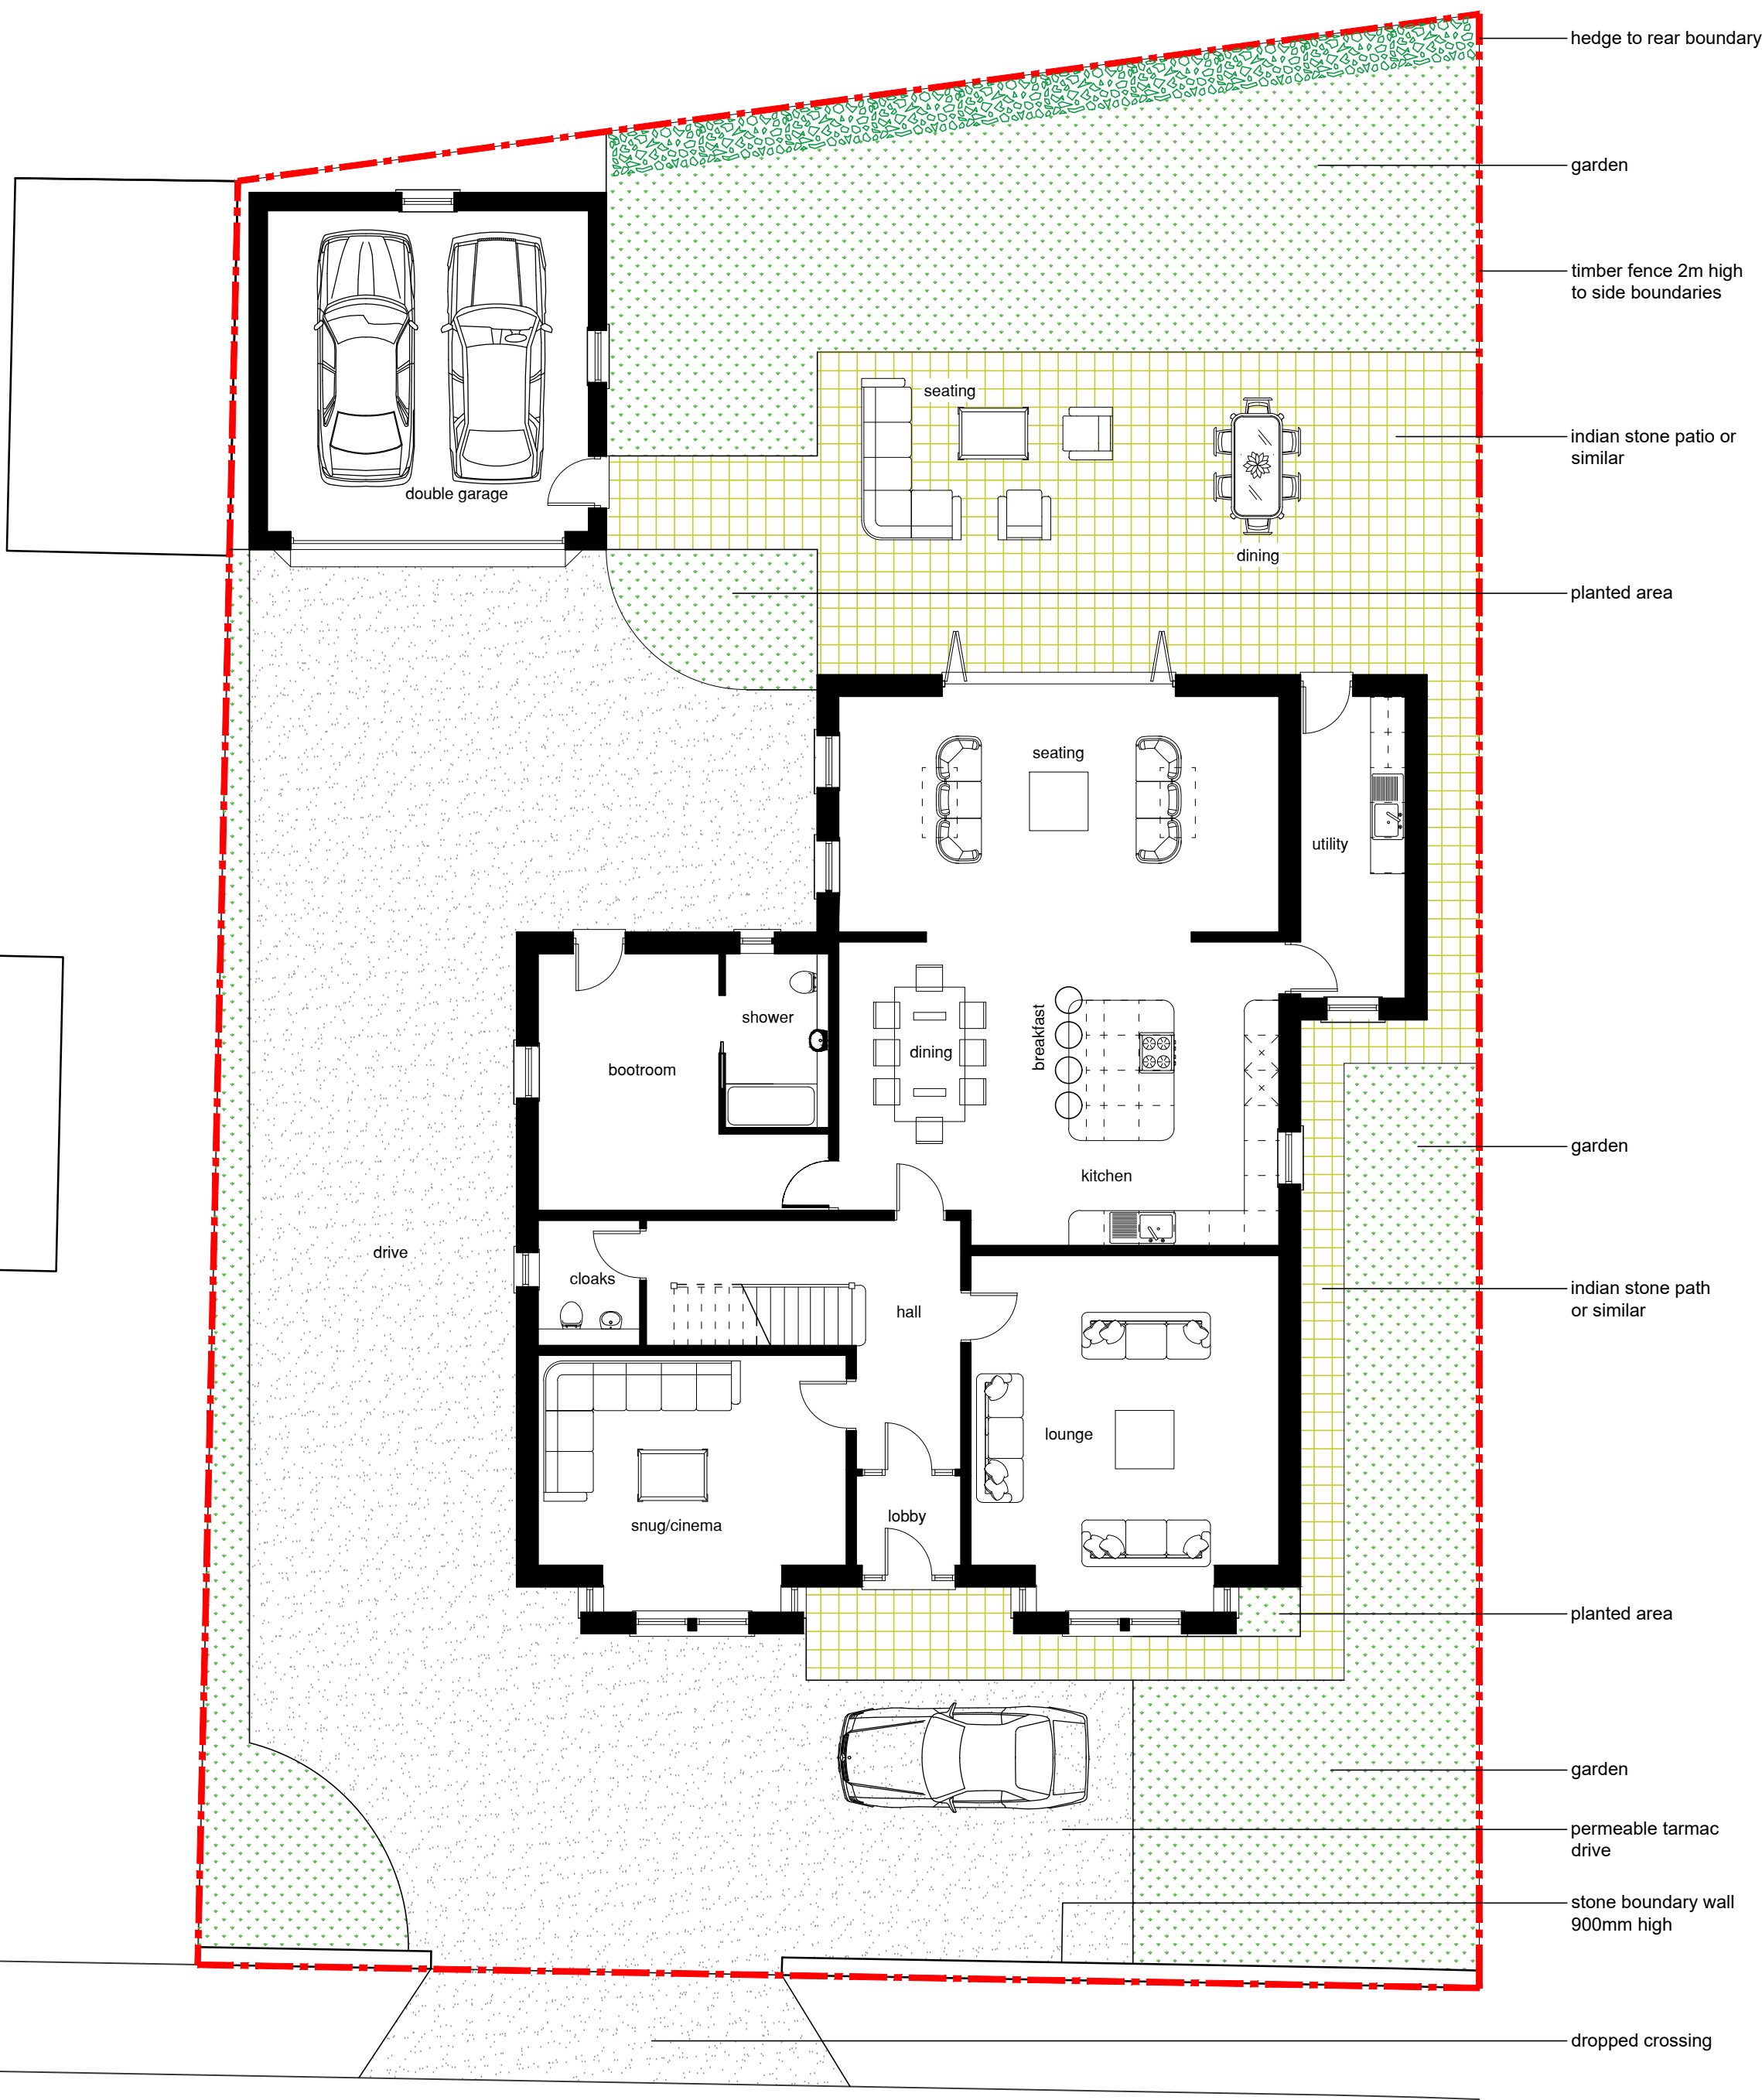


SITE / GROUND FLOOR PLAN



FIRST FLOOR PLAN

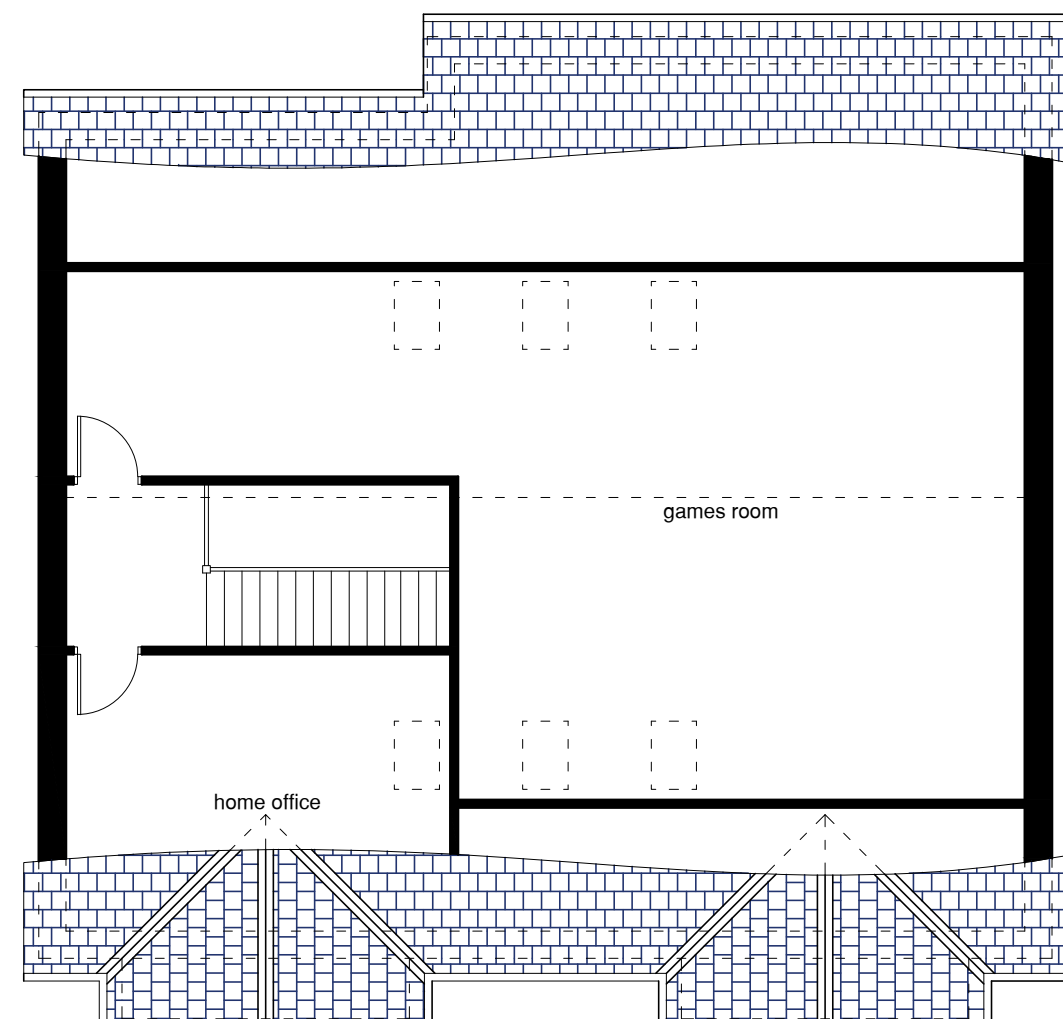

ATTIC FLOOR PLAN

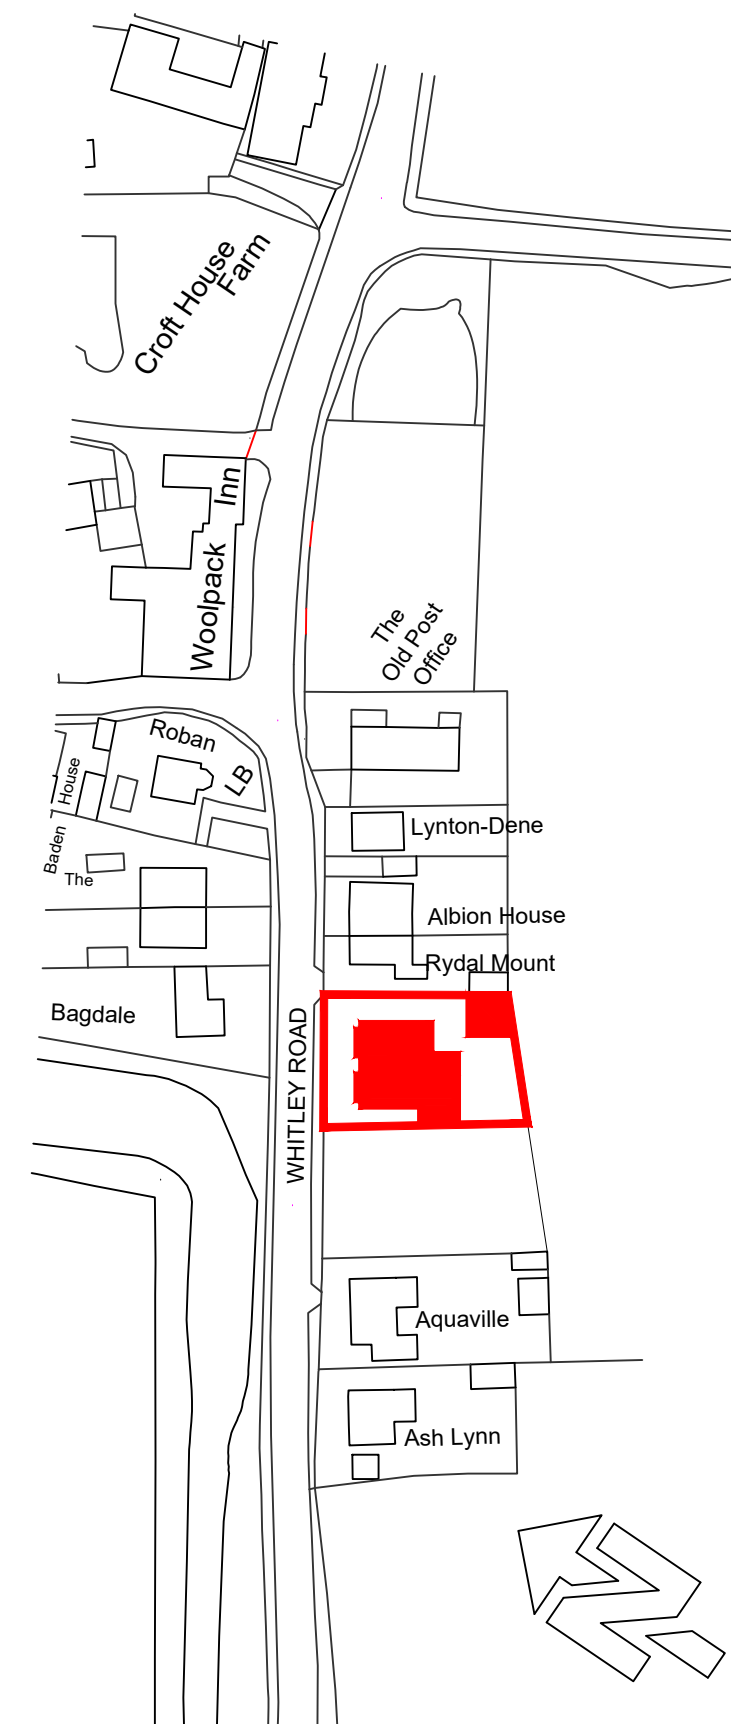

LOCATION PLAN 1:1250

