


Notes:

1. This drawing is to be read in conjunction with all relevant architect's and engineer's drawings.
2. It is assumed that all works will be carried out by a competent contractor working, where appropriate, to an approved method statement.

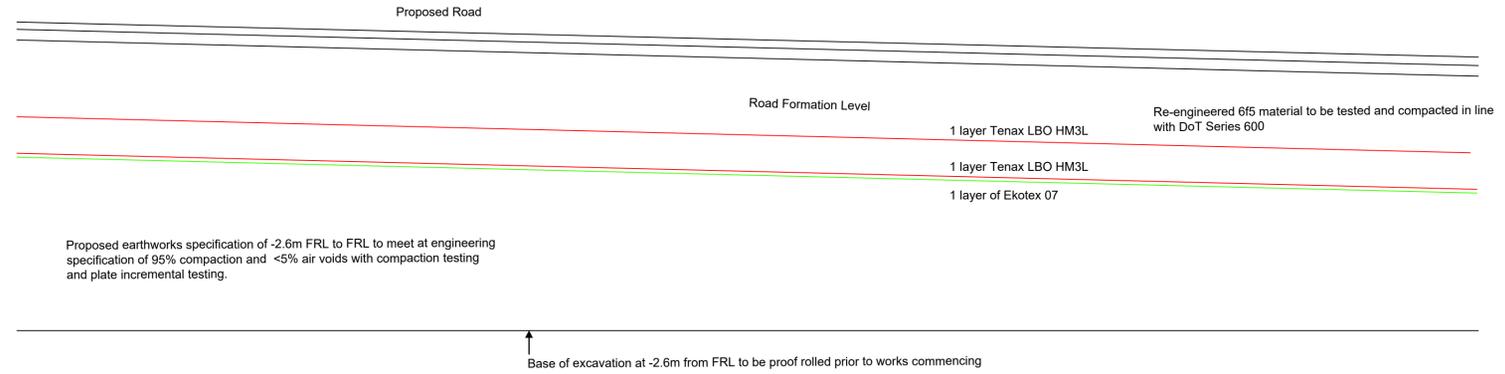

No.	Revision	Date	Drwn
Status			
			
Client			
STONEWATER			
Project			
FIELD HEAD LANE BIRSTALL			
Drawing title			
ACCESS ROAD GEOGRID DETAILS			
Drawn	Chkd	Date	Scale
RT	AD	DEC 25	NTS
Contract No.	Dwg No.	Revision	
25469	DR-C-0160	P1	